



CONTRACT NO. 63024		F.A. SECTION	COUNTY	TOTAL SHEETS	SHEET NO.
2552	00-00114-00-PV	DuPage	563	500	
STA. TO STA.		ILLINOIS FED. AID PROJECT			
FED. ROAD DIST. NO.					

150 140 130 120 110 100 90 80 70 60 50 40 30 20 10 0 10 20 30 40 50 60 70 80 90 100 110 120 130 140 150

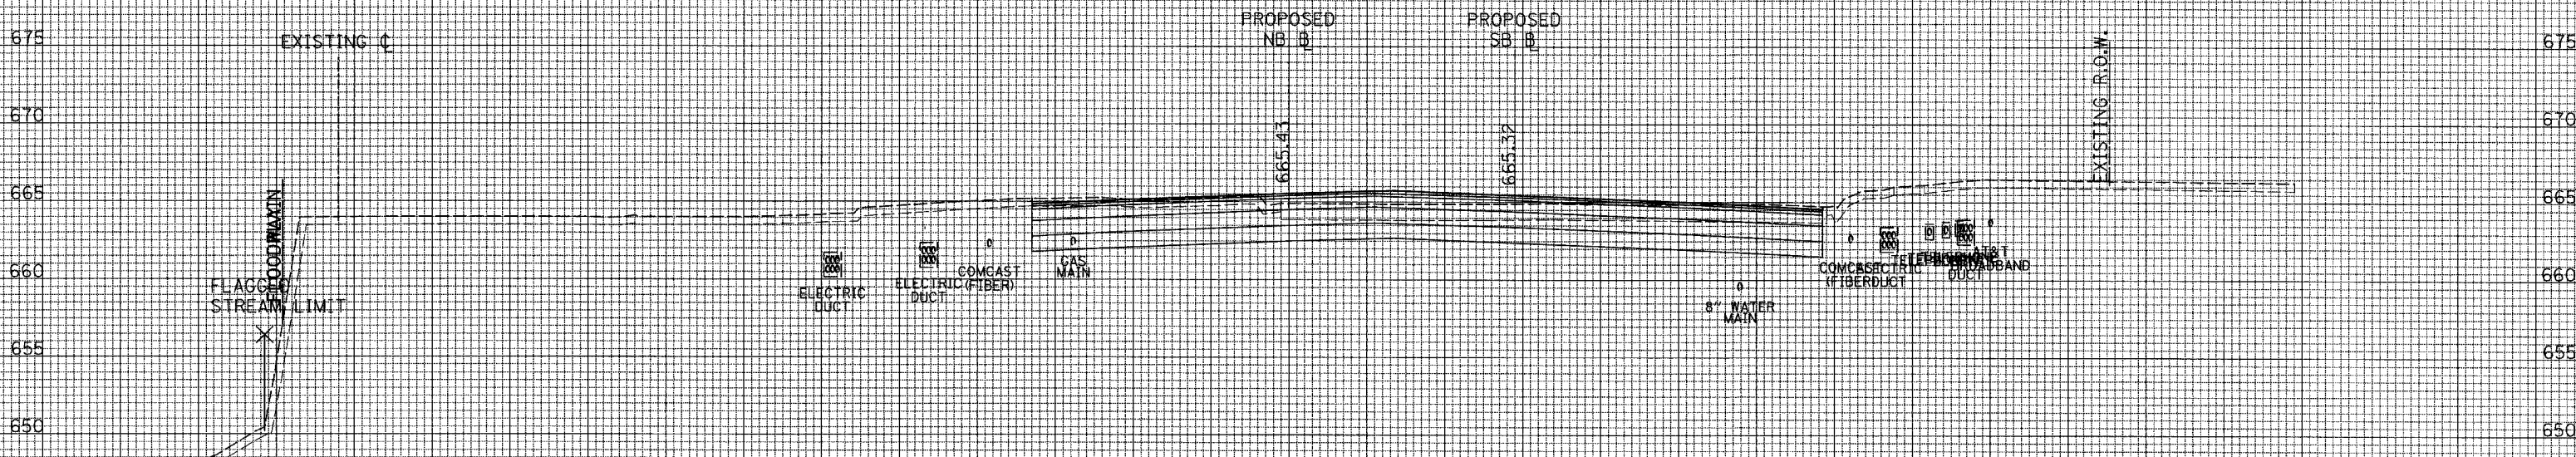

EARTHWORK QUANTITIES (SF)
 PGE = 100.88
 EXCAVATION = 192.82
 UNSUITABLE = 16.27
 EMBANKMENT = 0.00

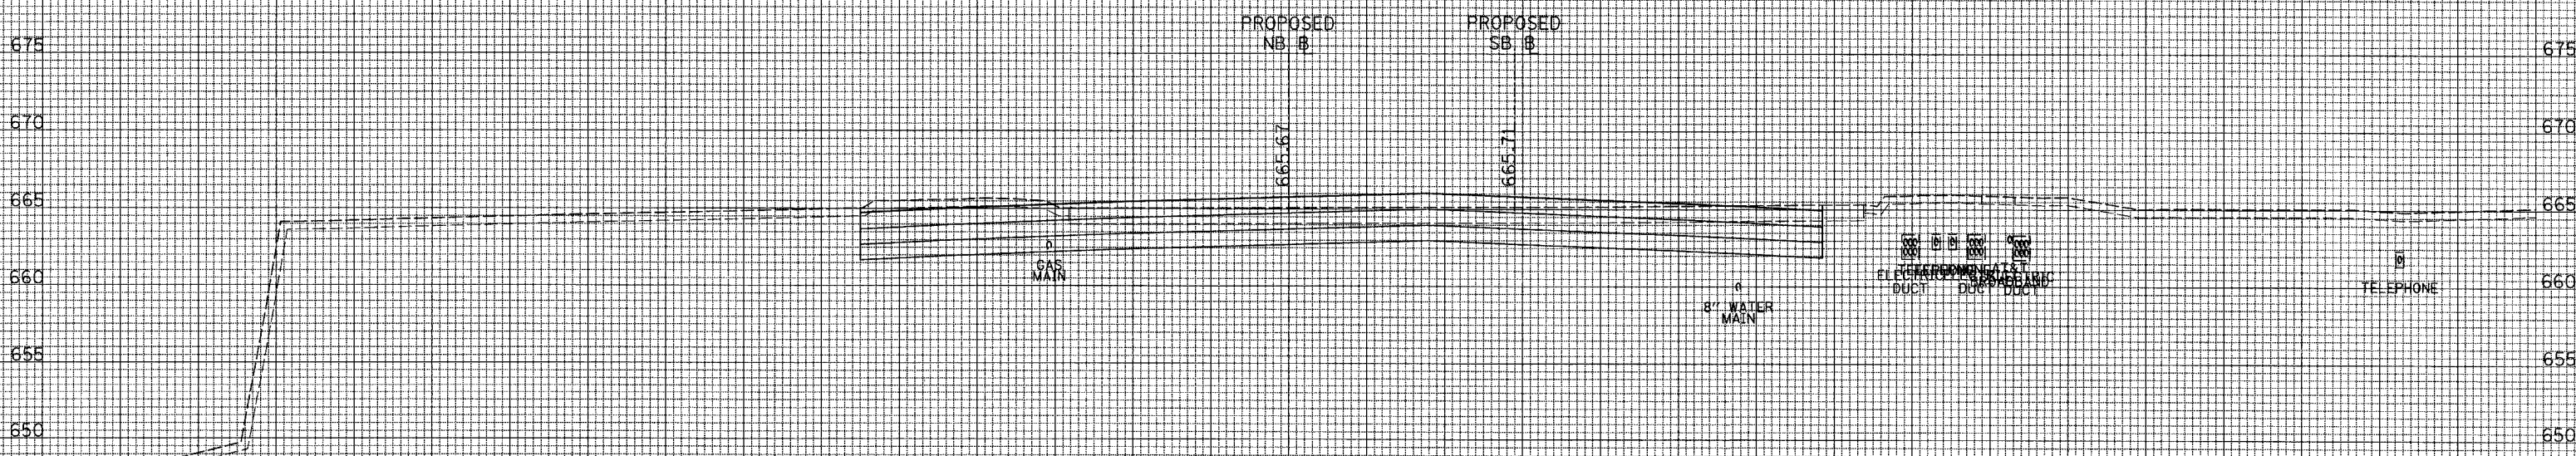

EARTHWORK QUANTITIES (SF)
 PGE = 123.78
 EXCAVATION = 234.12
 UNSUITABLE = 13.65
 EMBANKMENT = 0.00

150 140 130 120 110 100 90 80 70 60 50 40 30 20 10 0 10 20 30 40 50 60 70 80 90 100 110 120 130 140 150

