
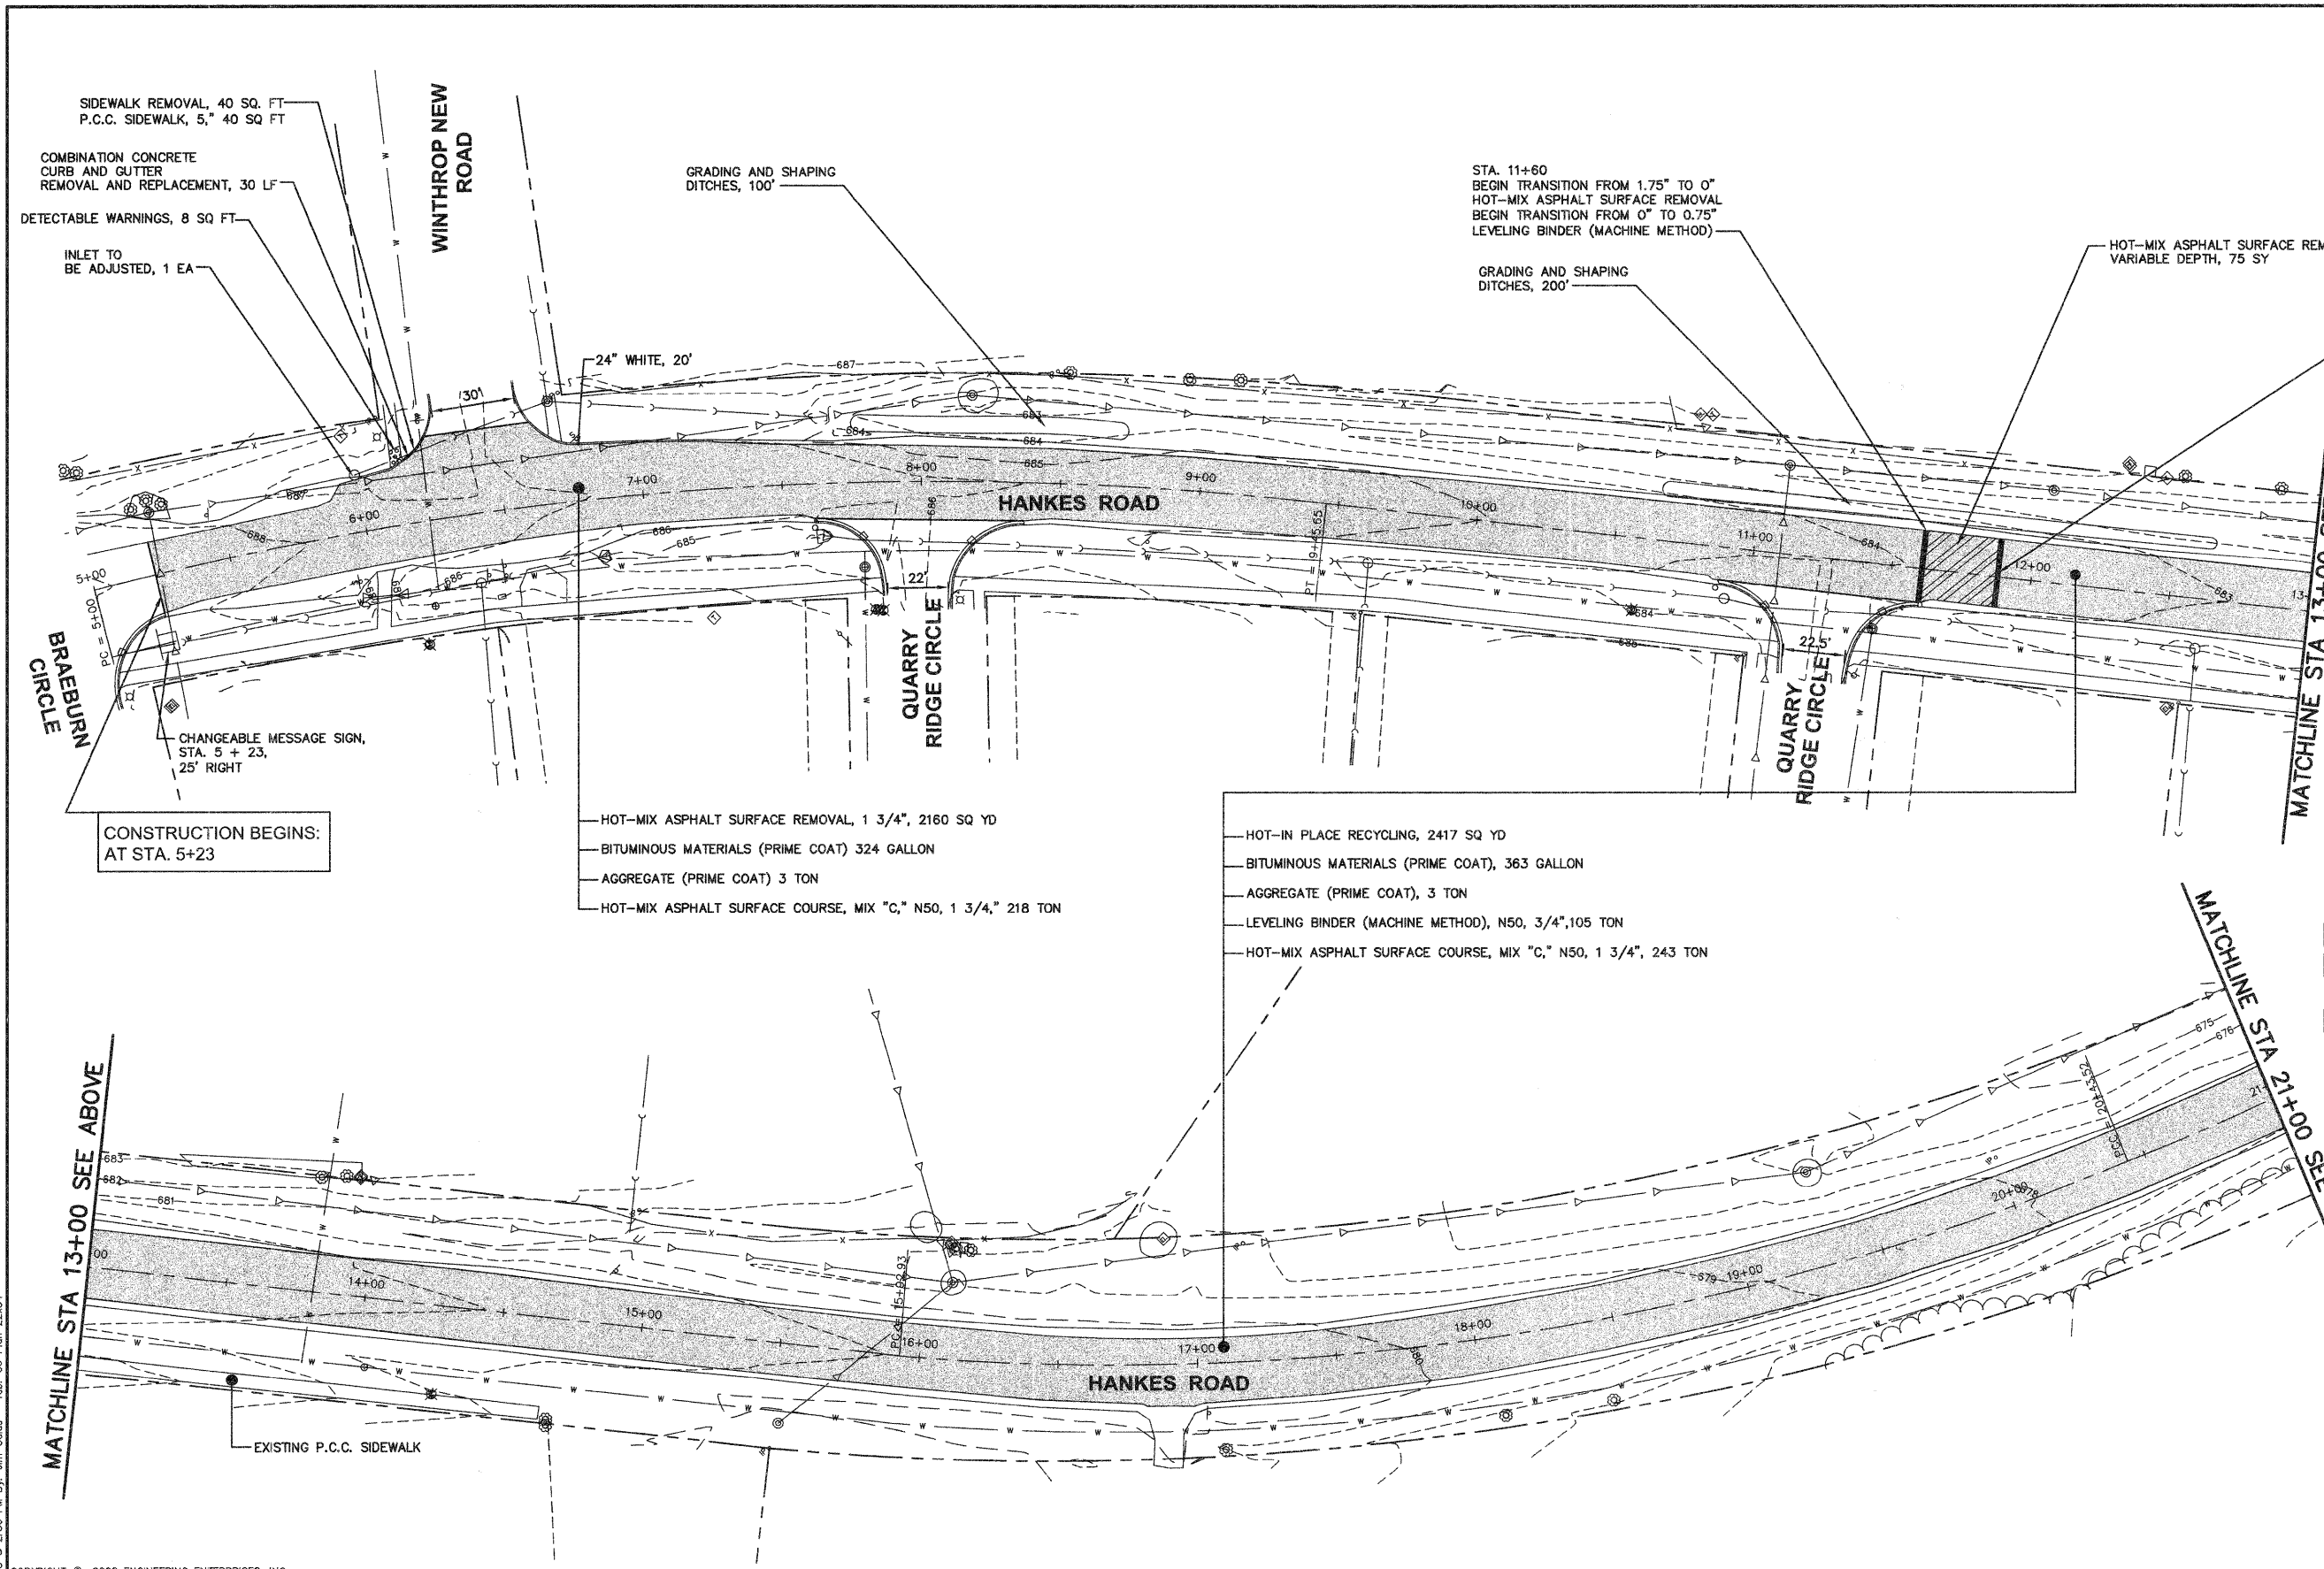


F.A.U. RTE.	SECTION	COUNTY	TOTAL SHEETS	SHEET NO.
2300	08-00020-00-RS	KANE	17	6

CONTRACT NO. 63063

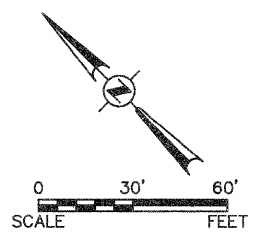


STA. 11+85
END HOT-MIX ASPHALT SURFACE REMOVAL
BEGIN 0.75" LEVELING BINDER

- NOTES:
1. STRIP REFLECTIVE CRACK CONTROL TO BE USED FOR ALL LONGITUDINAL CRACKS, AND TRANSVERSE CRACKS AS DIRECTED BY THE ENGINEER.
 2. THE CONSTRUCTION LIMIT FOR DRIVEWAYS SHALL BE AT THE ROW LINE UNLESS THERE IS AN EXISTING CONCRETE APRON CLOSER TO THE ROADWAY, OR AS OTHERWISE DIRECTED BY THE ENGINEER. THE CONSTRUCTION LIMIT FOR DRIVEWAYS SHALL NOT BE OUTSIDE THE ROW.
 3. BARRICADES OR TEMPORARY RAMPS TO BE USED BY THE CONTRACTOR AROUND UTILITY ADJUSTMENTS AS DIRECTED BY THE ENGINEER.

LEGEND

	CLASS C & D PATCHES
	HOT-MIX ASPHALT SURFACE REMOVAL - BUTT JOINT & SIDEWALK REMOVAL AND REPLACEMENT
	HOT-MIX ASPHALT SURFACE COURSE
	INCIDENTAL HOT-MIX ASPHALT SURFACING
	HOT-MIX ASPHALT SURFACE REMOVAL, VARIABLE DEPTH

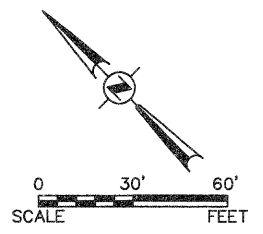

Engineering Enterprises, Inc.
CIVIL ENGINEERS & LAND SURVEYORS
52 Wheeler Road
Sugar Grove, Illinois 60554
Phone: (630) 466-9350

VILLAGE OF SUGAR GROVE
10 MUNICIPAL DRIVE
SUGAR GROVE, IL 60554

NO.	DATE	REVISIONS
2	07/16/08	PER IDOT COMMENTS
1	07/01/08	PER IDOT COMMENTS

HANKES ROAD LAPP RESURFACING

PLAN, CONSTRUCTION NOTES, AND DETAILS

DATE:	MAY 2008
PROJECT NO.:	SG0826
FILE NO.:	SG0826-PLAN
SHEET	6 OF 17

Printed: July 16, 2008 @ 2:36 PM By: Jim Galas - Tab: 06 Plan 22x34

Path: \\S:\SKETCH\SG0826\DWG\06.FINAL.ENG\SG0826-PLAN