
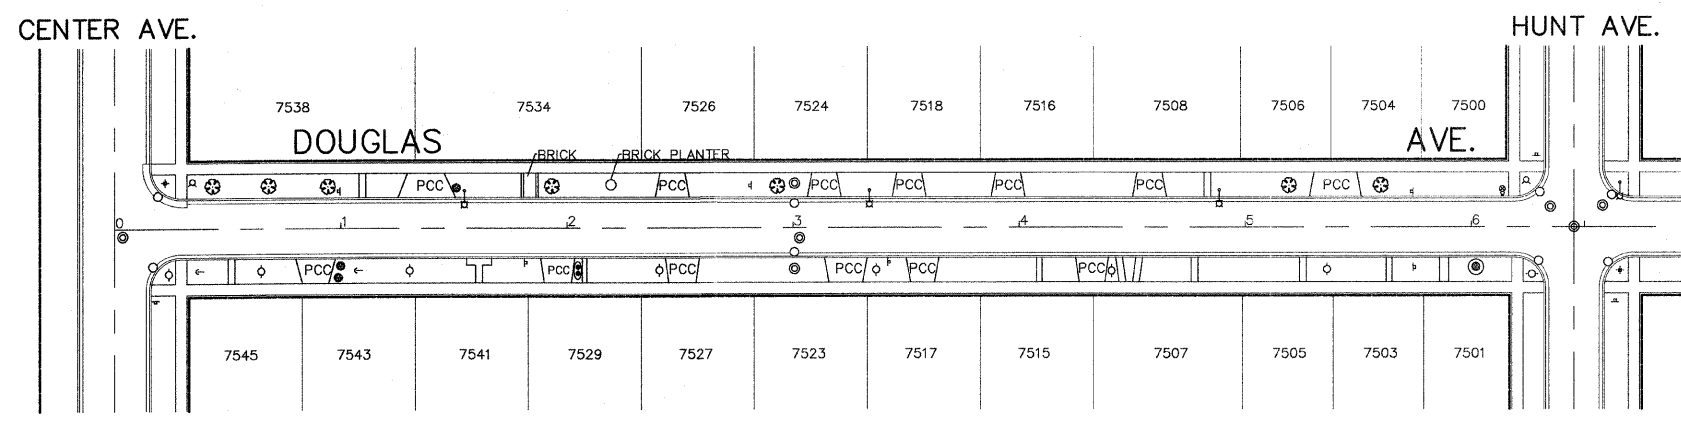


- THERMOPLASTIC STRIPING CODE**
- (A) PROPOSED SOLID WHITE THERMOPLASTIC PAVEMENT MARKING - LINE 6" (CROSSWALK LINE)
 - (B) SOLID WHITE THERMOPLASTIC PAVEMENT MARKING - LINE 12" (PEDESTRIAN SCHOOL CROSSING)
 - (C) PROPOSED SOLID WHITE THERMOPLASTIC PAVEMENT MARKING - LINE 24" (STOP BAR)

NOTE: 1) ALL NEW DRAINAGE STRUCTURES SHALL BE INSTALLED WITH HALF TRAPS, WHICH SHALL BE INCLUDED IN THE DRAINAGE STRUCTURE PAY ITEM.
 2) ALL EXISTING FRAMES AND LIDS THAT ARE TO BE REPLACED (AS DIRECTED BY THE ENGINEER) SHALL BE SALVAGED TO THE CONTRACTOR.
 3) ALL SAW CUTS SHALL BE CONSIDERED INCIDENTAL TO THE CONTRACT

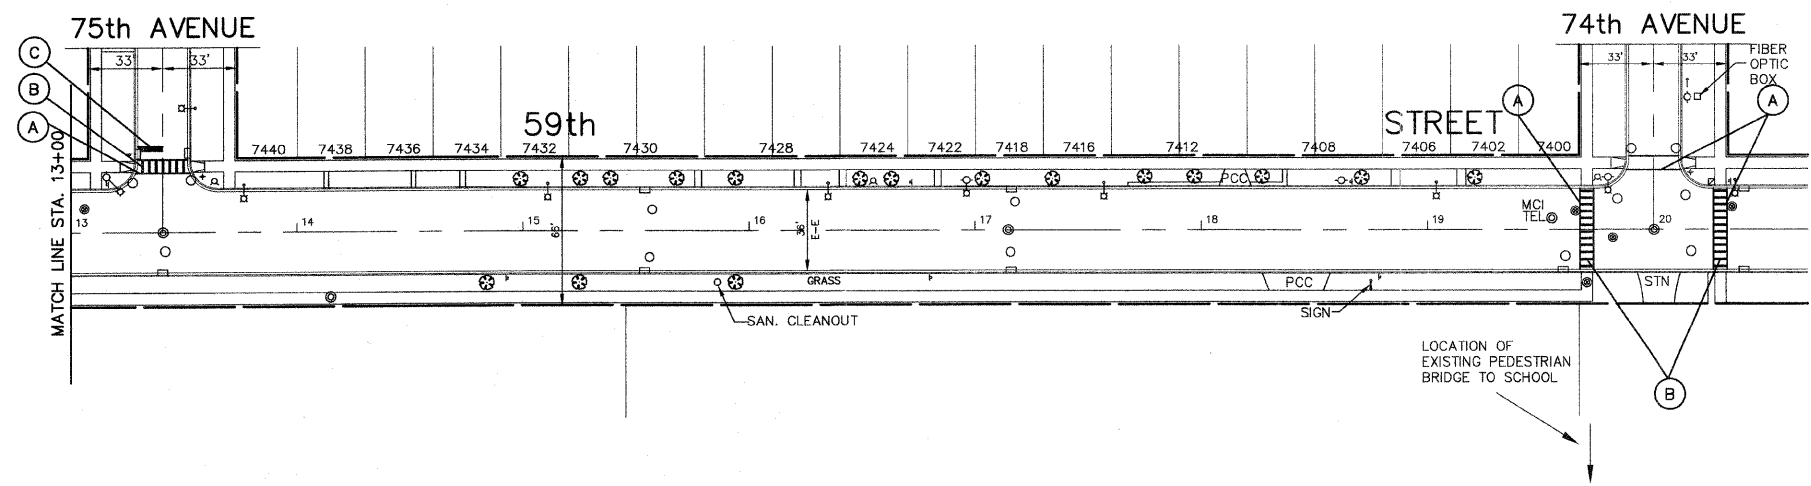

IMPORTANT!
 FULL SIZE PLANS HAVE BEEN PREPARED USING STANDARD ENGINEERING SCALES. REDUCED SIZED PLANS WILL NOT CONFORM TO STANDARD SCALES INDICATED IN TITLE BLOCK.

REVISIONS			
NO.	BY	DATE	DESCRIPTION

PLAN:
 59th ST.- ARCHER RD. to 74th AVE.
 DOUGLAS AVE.- CENTER AVE. to HUNT AVE.

PROJECT NO. 07371	SCALE NONE	SHEET 5
DRAWN/DESIGNED JFP/JLC	DATE MAY, 2008	OF 10
CHECKED/APPROVED JLC	FIELD BOOK NO. FILE	SHEETS