


Resurfacing Plan

44000198 HOT-MIX ASPHALT SURFACE REMOVAL, VARIABLE DEPTH

Ramps	180 x 4 locations
Total	720 SQ YD

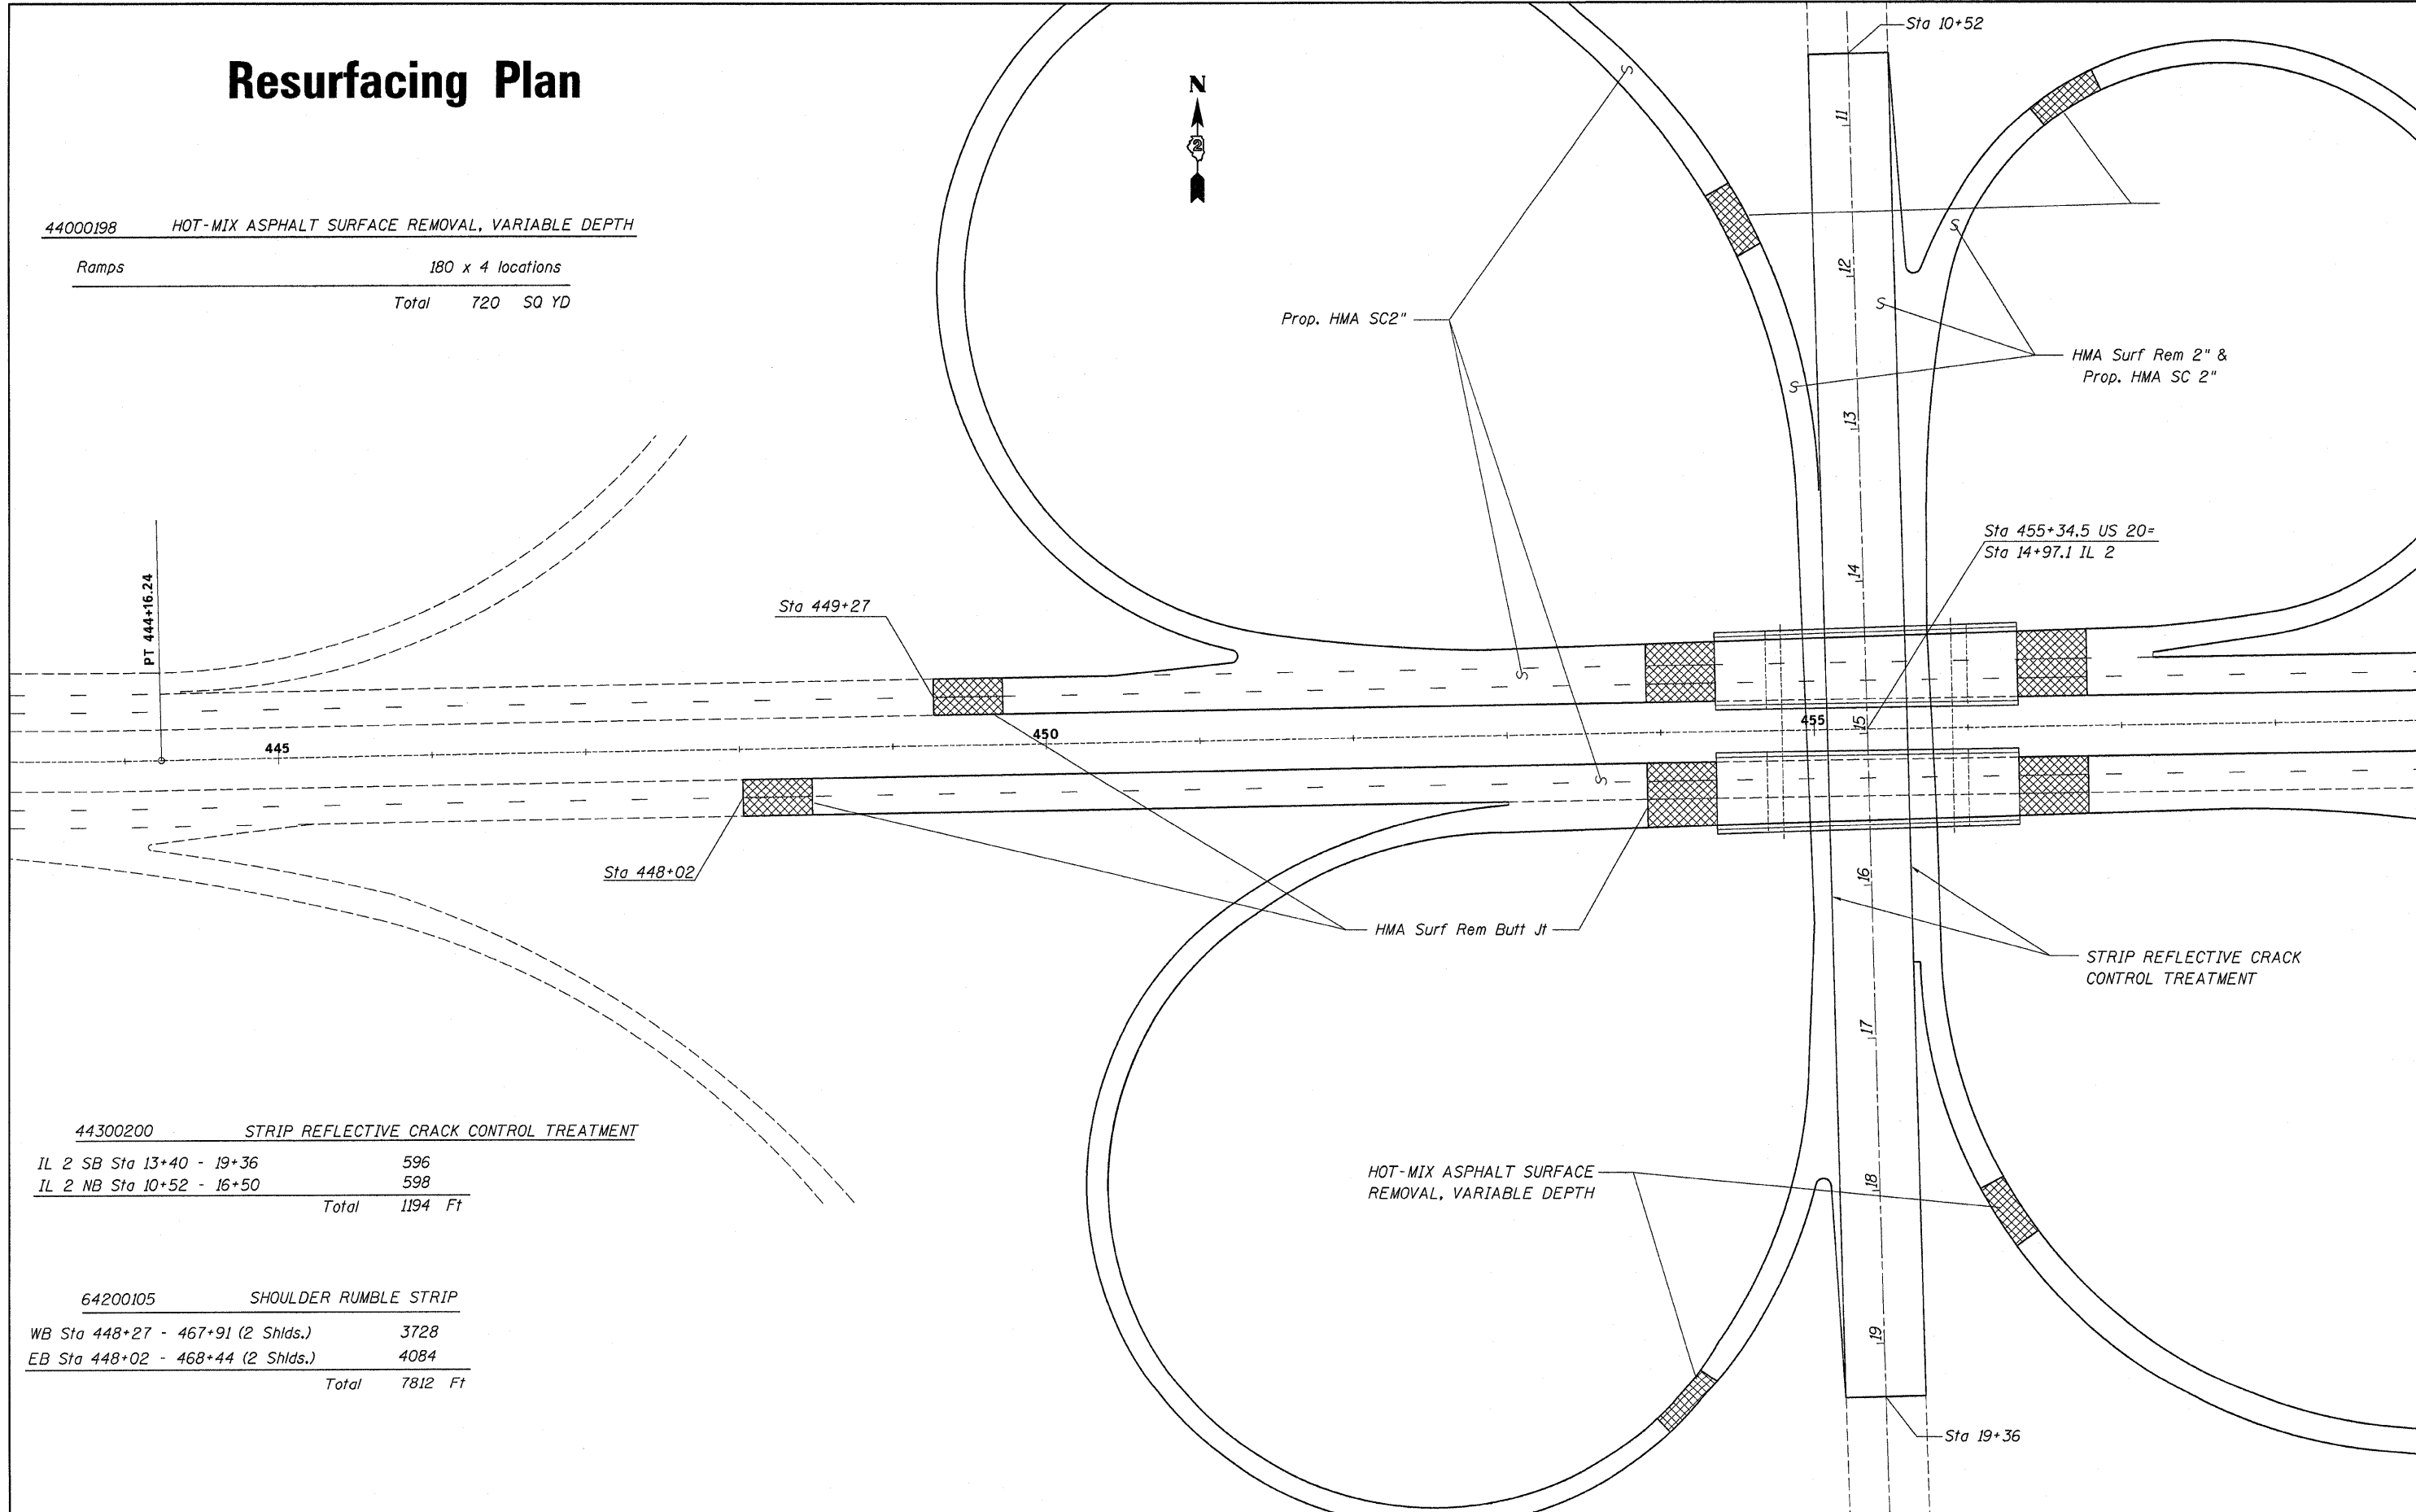

44300200 STRIP REFLECTIVE CRACK CONTROL TREATMENT

IL 2 SB Sta 13+40 - 19+36	596
IL 2 NB Sta 10+52 - 16+50	598
Total	1194 Ft

64200105 SHOULDER RUMBLE STRIP

WB Sta 448+27 - 467+91 (2 Shlds.)	3728
EB Sta 448+02 - 468+44 (2 Shlds.)	4084
Total	7812 Ft

STATE OF ILLINOIS
DEPARTMENT OF TRANSPORTATION

Resurfacing Plan

FILE NAME =	USER NAME = llnkdj	DESIGNED -	REVISED -	SCALE: SHEET NO. OF SHEETS STA. TO STA.	F.A.P. RTE.	SECTION	COUNTY	TOTAL SHEETS	SHEET NO.
O:\BRYCADD plans\Winnebago County\1010205 & 0056\06-101-0055856-TRAFFIC CONTROL-1.dwg		DRAWN -	REVISED -		301	(3HB)M-1	WINNEBAGO	13	7
PLOT SCALE = 48.0350' / IN.		CHECKED -	REVISED -		CONTRACT NO. 64E16				
PLOT DATE = Mon Jul 28 06:30:14 2008		DATE -	REVISED -		FED. ROAD DIST. NO. ILLINOIS FED. AID PROJECT				