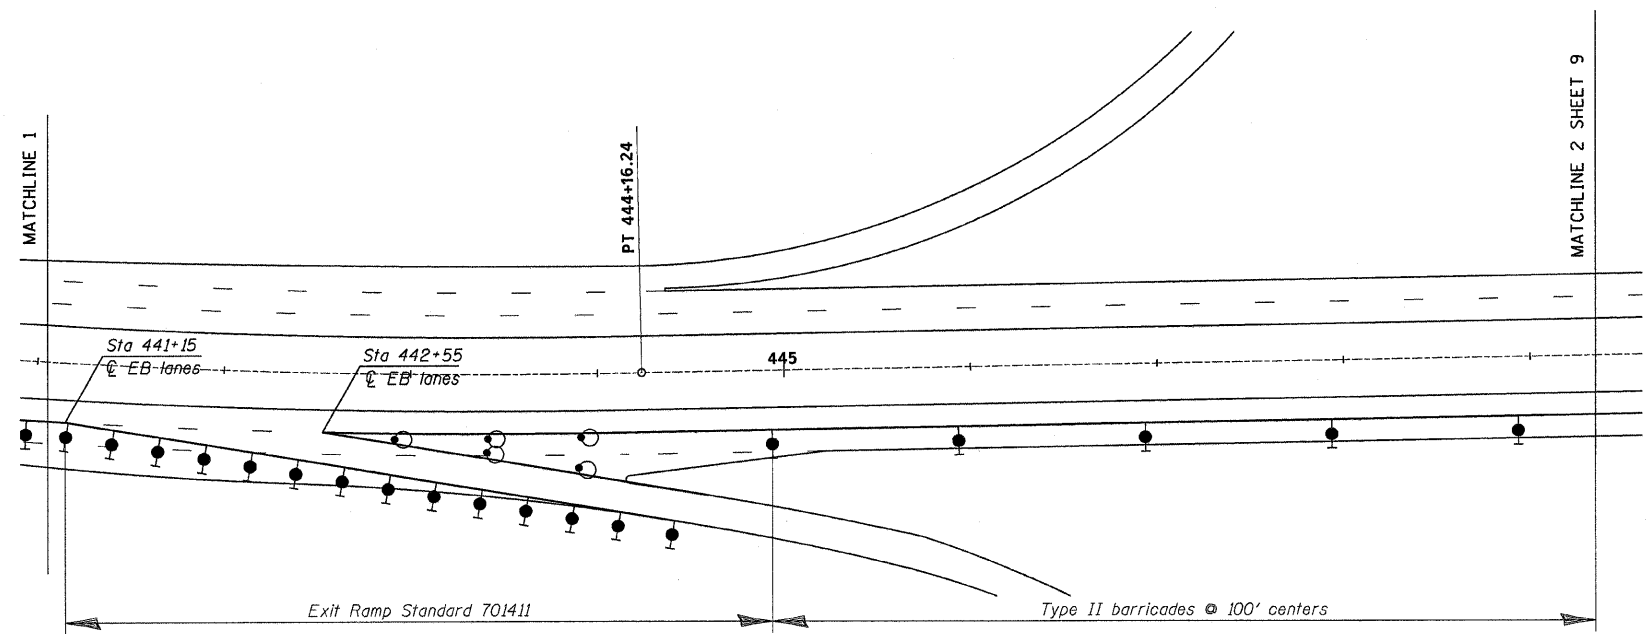
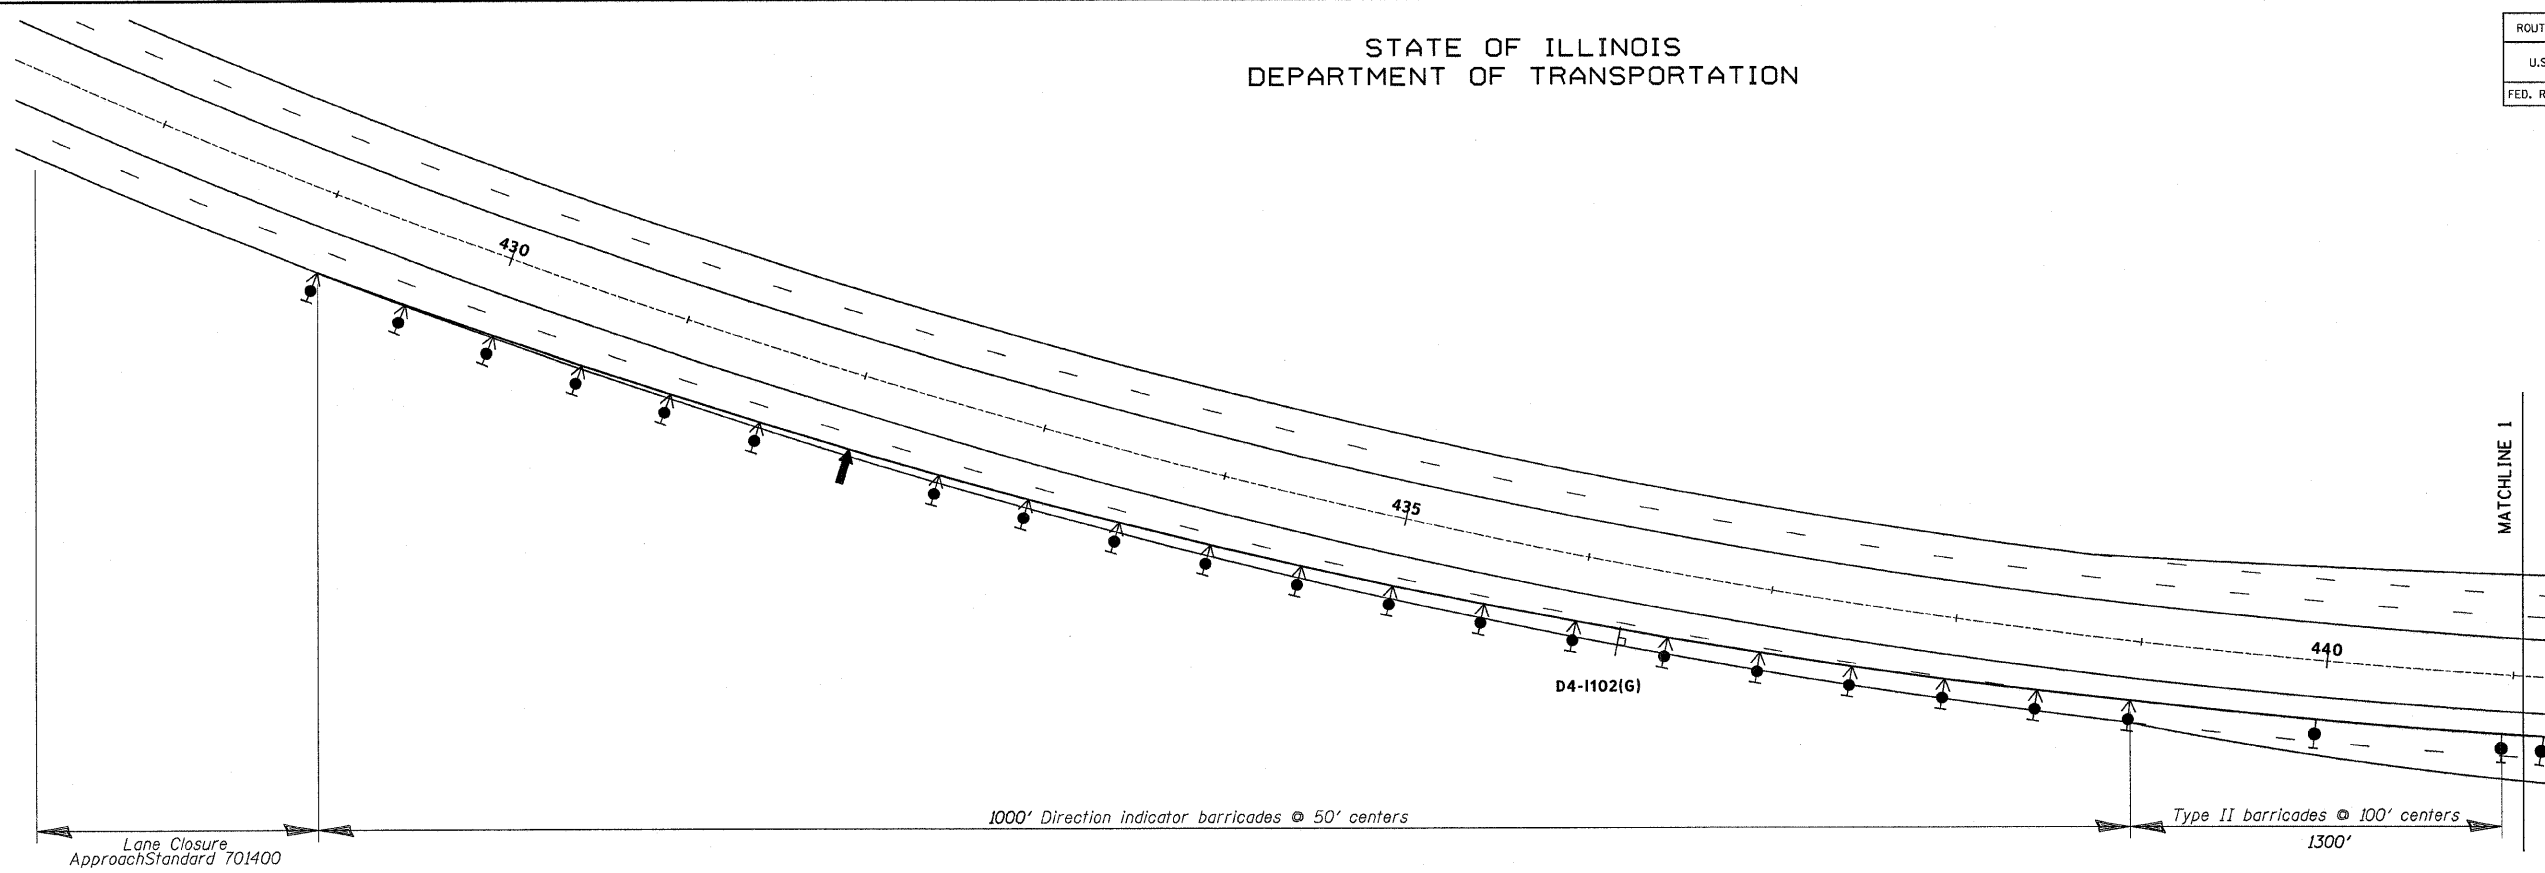

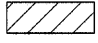
 








STATE OF ILLINOIS  
DEPARTMENT OF TRANSPORTATION

ROUTE NO.	SECTION	COUNTY	TOTAL SHEETS	SHEET NO.
U.S. 20	(3HB)M-1	WINNEBAGO	13	11
FED. ROAD DIST. NO. 7	ILLINOIS	FED. AID PROJECT-		

CONTRACT # 64E16



- SYMBOLS
-  Arrow board
  -  Work area
  -  Sign
  -  Direction indicator barricade with steady burn monodirectional light
  -  Type II barricade, drum, or vertical barricade with steady burn monodirectional light
  -  Drums with steady burning monodirectional light
  -  Temporary concrete barrier
  -  Type C Monodirectional reflector
  -  Impact attenuator

DESIGNED	M.H.
CHECKED	P.B.
DRAWN	M.H.
CHECKED	P.B.

TRAFFIC CONTROL AND PROTECTION  
STAGE II  
US ROUTE 20 OVER ILLINOIS ROUTE 2  
FAP ROUTE 301 (US20), SECTION (3HB)M-1  
WINNEBAGO COUNTY  
STATION 455+34.50  
STRUCTURE NO. 101-0055 & 101-0056

SCALE: 1" = 50'      DATE: May, 2008

**Soodan**  
Soodan & Associates, Inc.  
100 North LaSalle Street, Suite 1800  
Chicago, Illinois 60602