
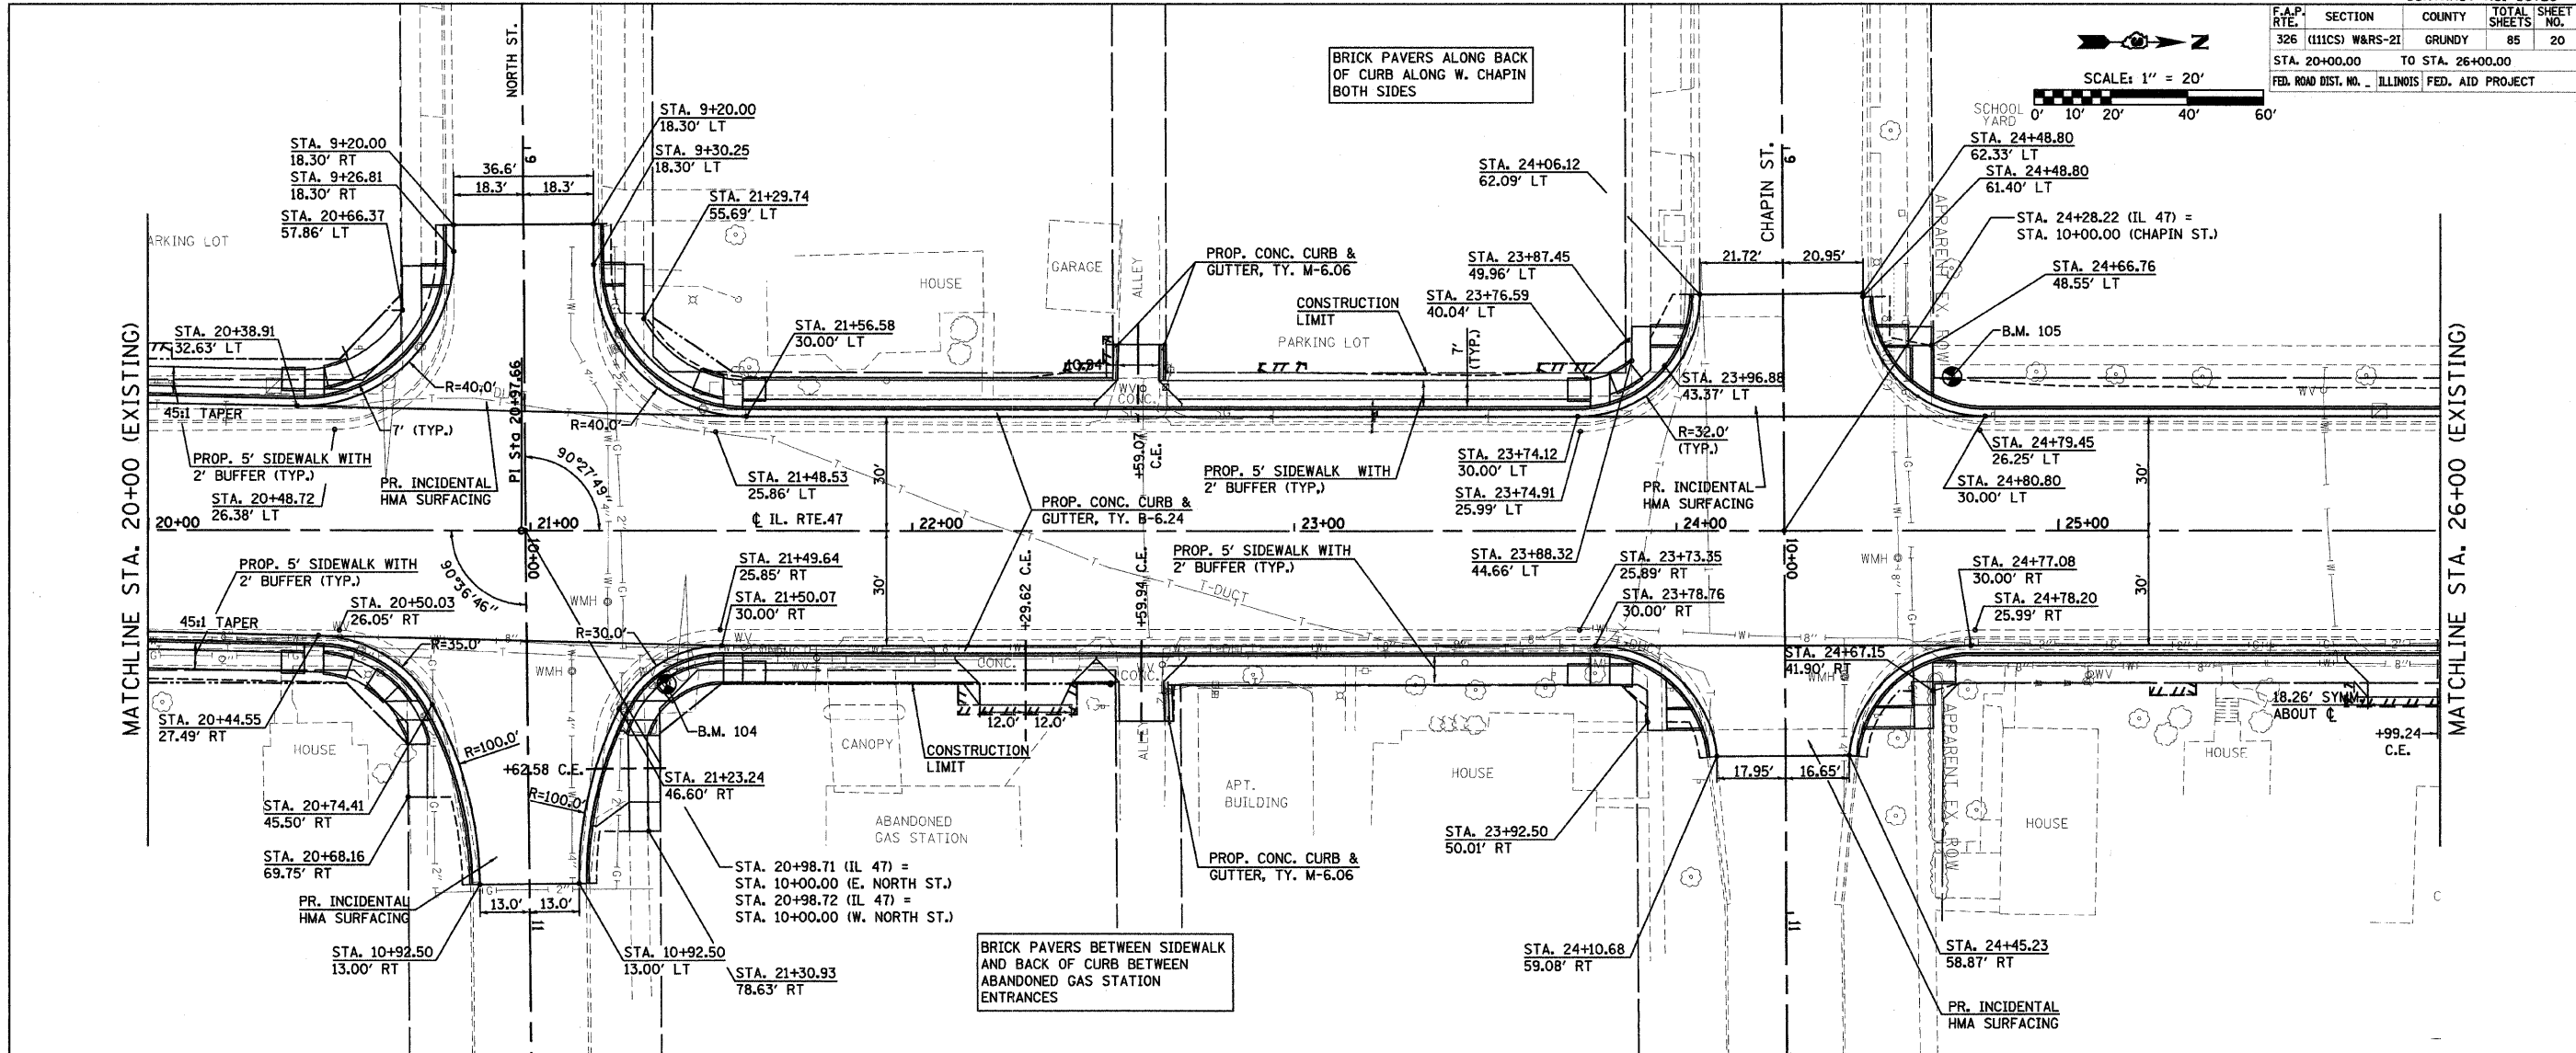


F.A.P. SECTION COUNTY TOTAL SHEETS SHEET NO.
326 (111CS) W&RS-21 GRUNDY 85 20
STA. 20+00.00 TO STA. 26+00.00
FED. ROAD DIST. NO. ILLINOIS FED. AID PROJECT

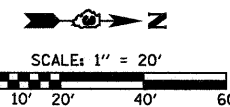

DATE: _____ BY: _____
 CHECKED: _____
 DATE: _____ BY: _____
 PLAN NO. _____

DATE: _____ BY: _____
 CHECKED: _____
 DATE: _____ BY: _____
 PROFILE NO. _____

PLT DATE: Sep 03, 2008 - 04:23:09 PM
 PLT SCALE: 21.784 / IN.
 USER NAME: schwenberg