

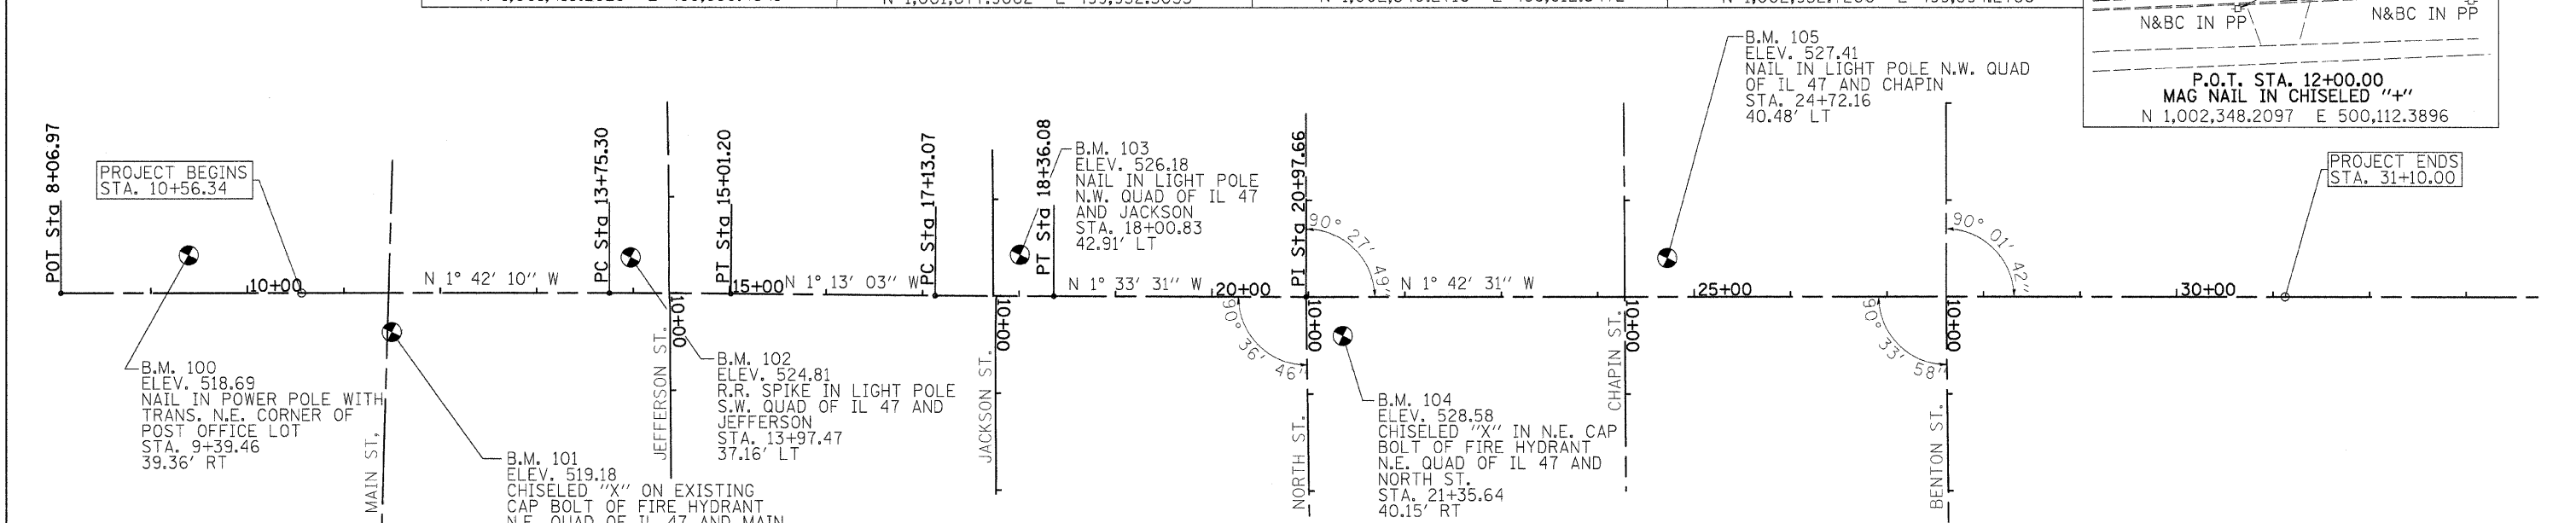


F.A.P. RTE.	SECTION	COUNTY	TOTAL SHEETS	SHEET NO.
326	(111CS) W&RS-21	GRUNDY	85	15
STA.		TO STA.		
FED. ROAD DIST. NO.		ILLINOIS FED. AID PROJECT		

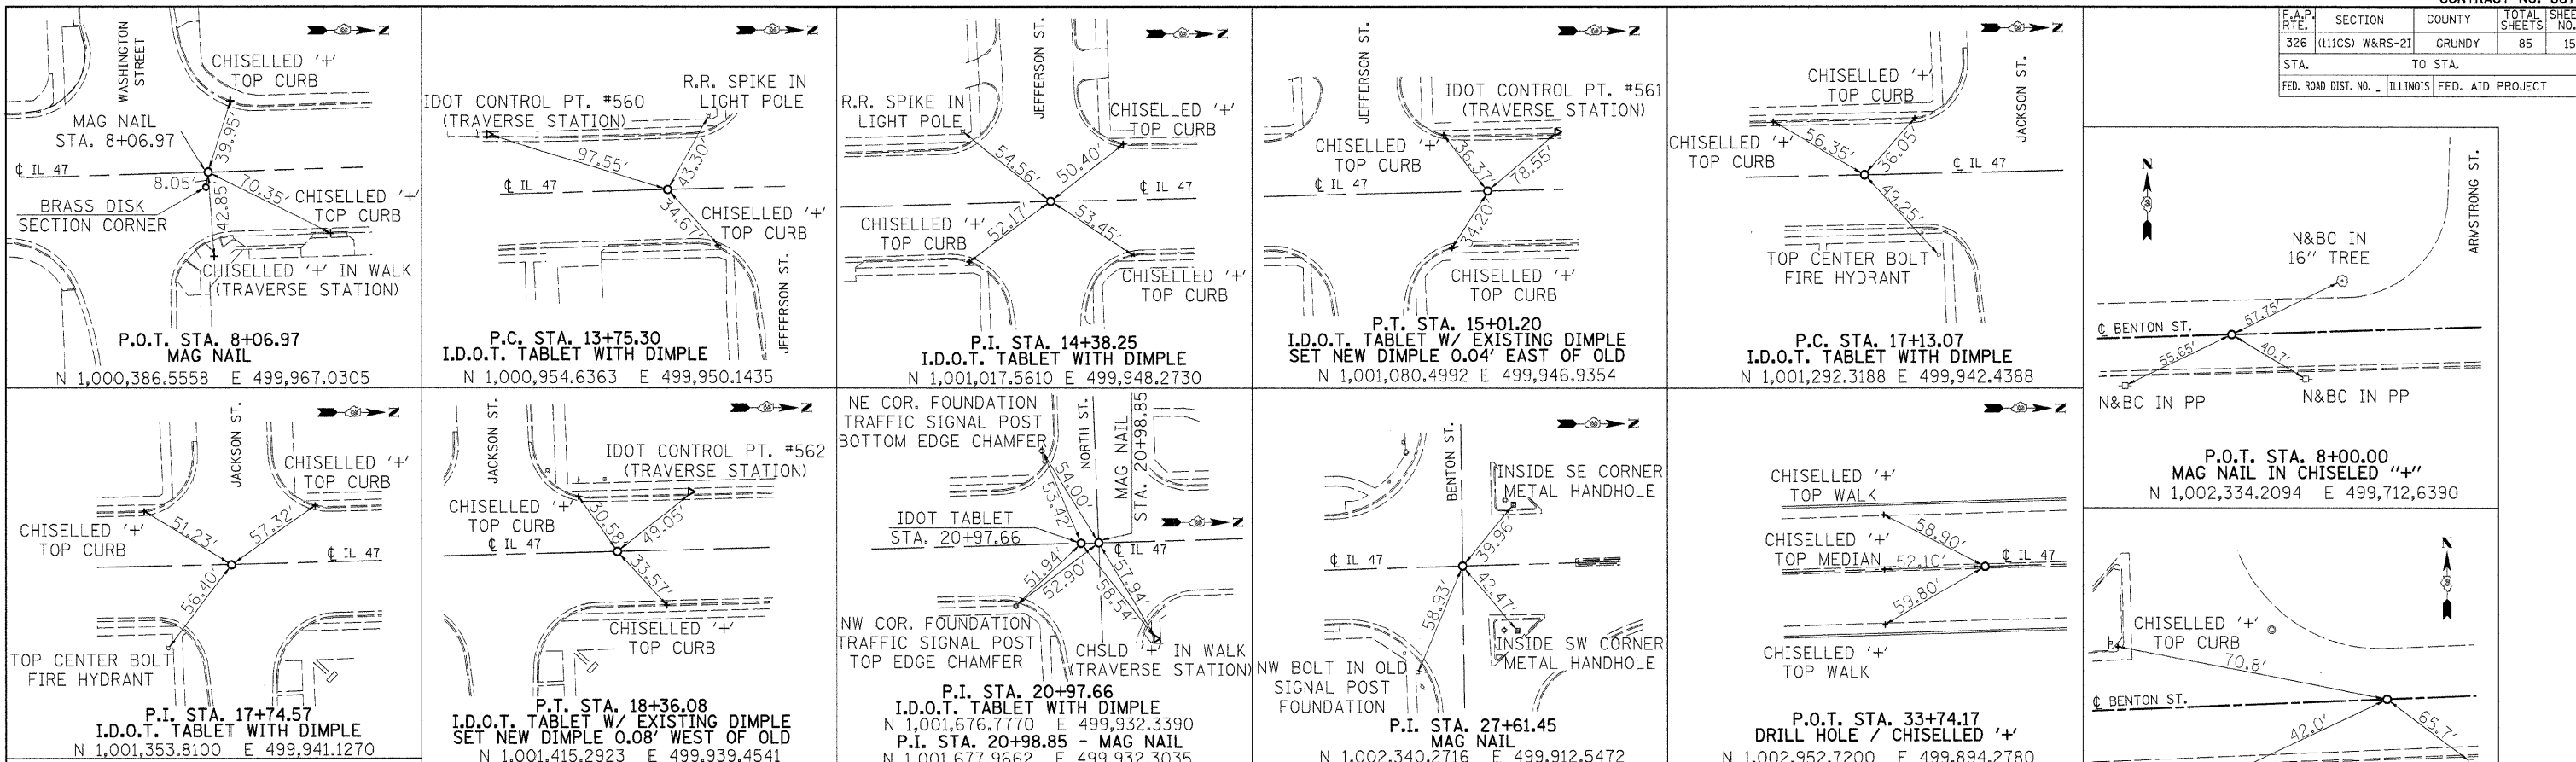

PROP. CURVE 47CL200-2
 PI STA. = 14+38.25
 $\Delta = 0^\circ 29' 07''$ (RT)
 $D = 0^\circ 23' 07''$
 $R = 14,867.06'$
 $T = 62.95'$
 $L = 125.90'$
 $E = 0.13'$
 $e = \text{---}$
 T.R. = ---
 S.E. RUN = ---
 P.C. STA. = 13+75.30
 P.T. STA. = 15+01.20

PROP. CURVE 47CL200-3
 PI STA. = 17+74.57
 $\Delta = 0^\circ 20' 28''$ (LT)
 $D = 0^\circ 16' 38''$
 $R = 20,657.99'$
 $T = 61.51'$
 $L = 123.01'$
 $E = 0.09'$
 $e = \text{---}$
 T.R. = ---
 S.E. RUN = ---
 P.C. STA. = 17+13.07
 P.T. STA. = 18+36.08

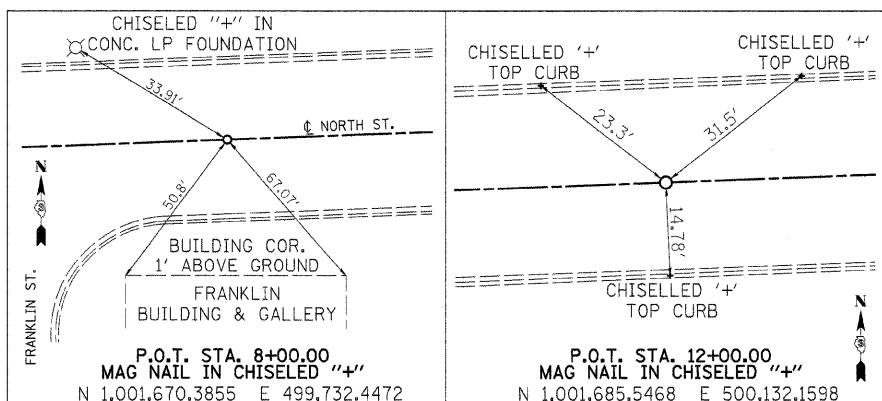

ALL BEARINGS SHOWN ARE BASED ON AN ASSUMED COORDINATE SYSTEM - PROVIDED BY THE ILLINOIS DEPARTMENT OF TRANSPORTATION

REVISIONS	
NAME	DATE

ILLINOIS DEPARTMENT OF TRANSPORTATION
 ALIGNMENT, TIES,
 & BENCHMARKS
 IL ROUTE 47
 GRUNDY COUNTY

SCALE: NTS
 DATE: 08/2007

DRAWN BY: KHH
 CHECKED BY: FML