



F.A.P. RTE.	SECTION	COUNTY	TOTAL SHEETS	SHEET NO.
326 (111CS) W&R5-21		GRUNDY	85	16
STA. 11+86.50		TO STA. 21+70.00		
FED. ROAD DIST. NO. ILLINOIS FED. AID PROJECT				

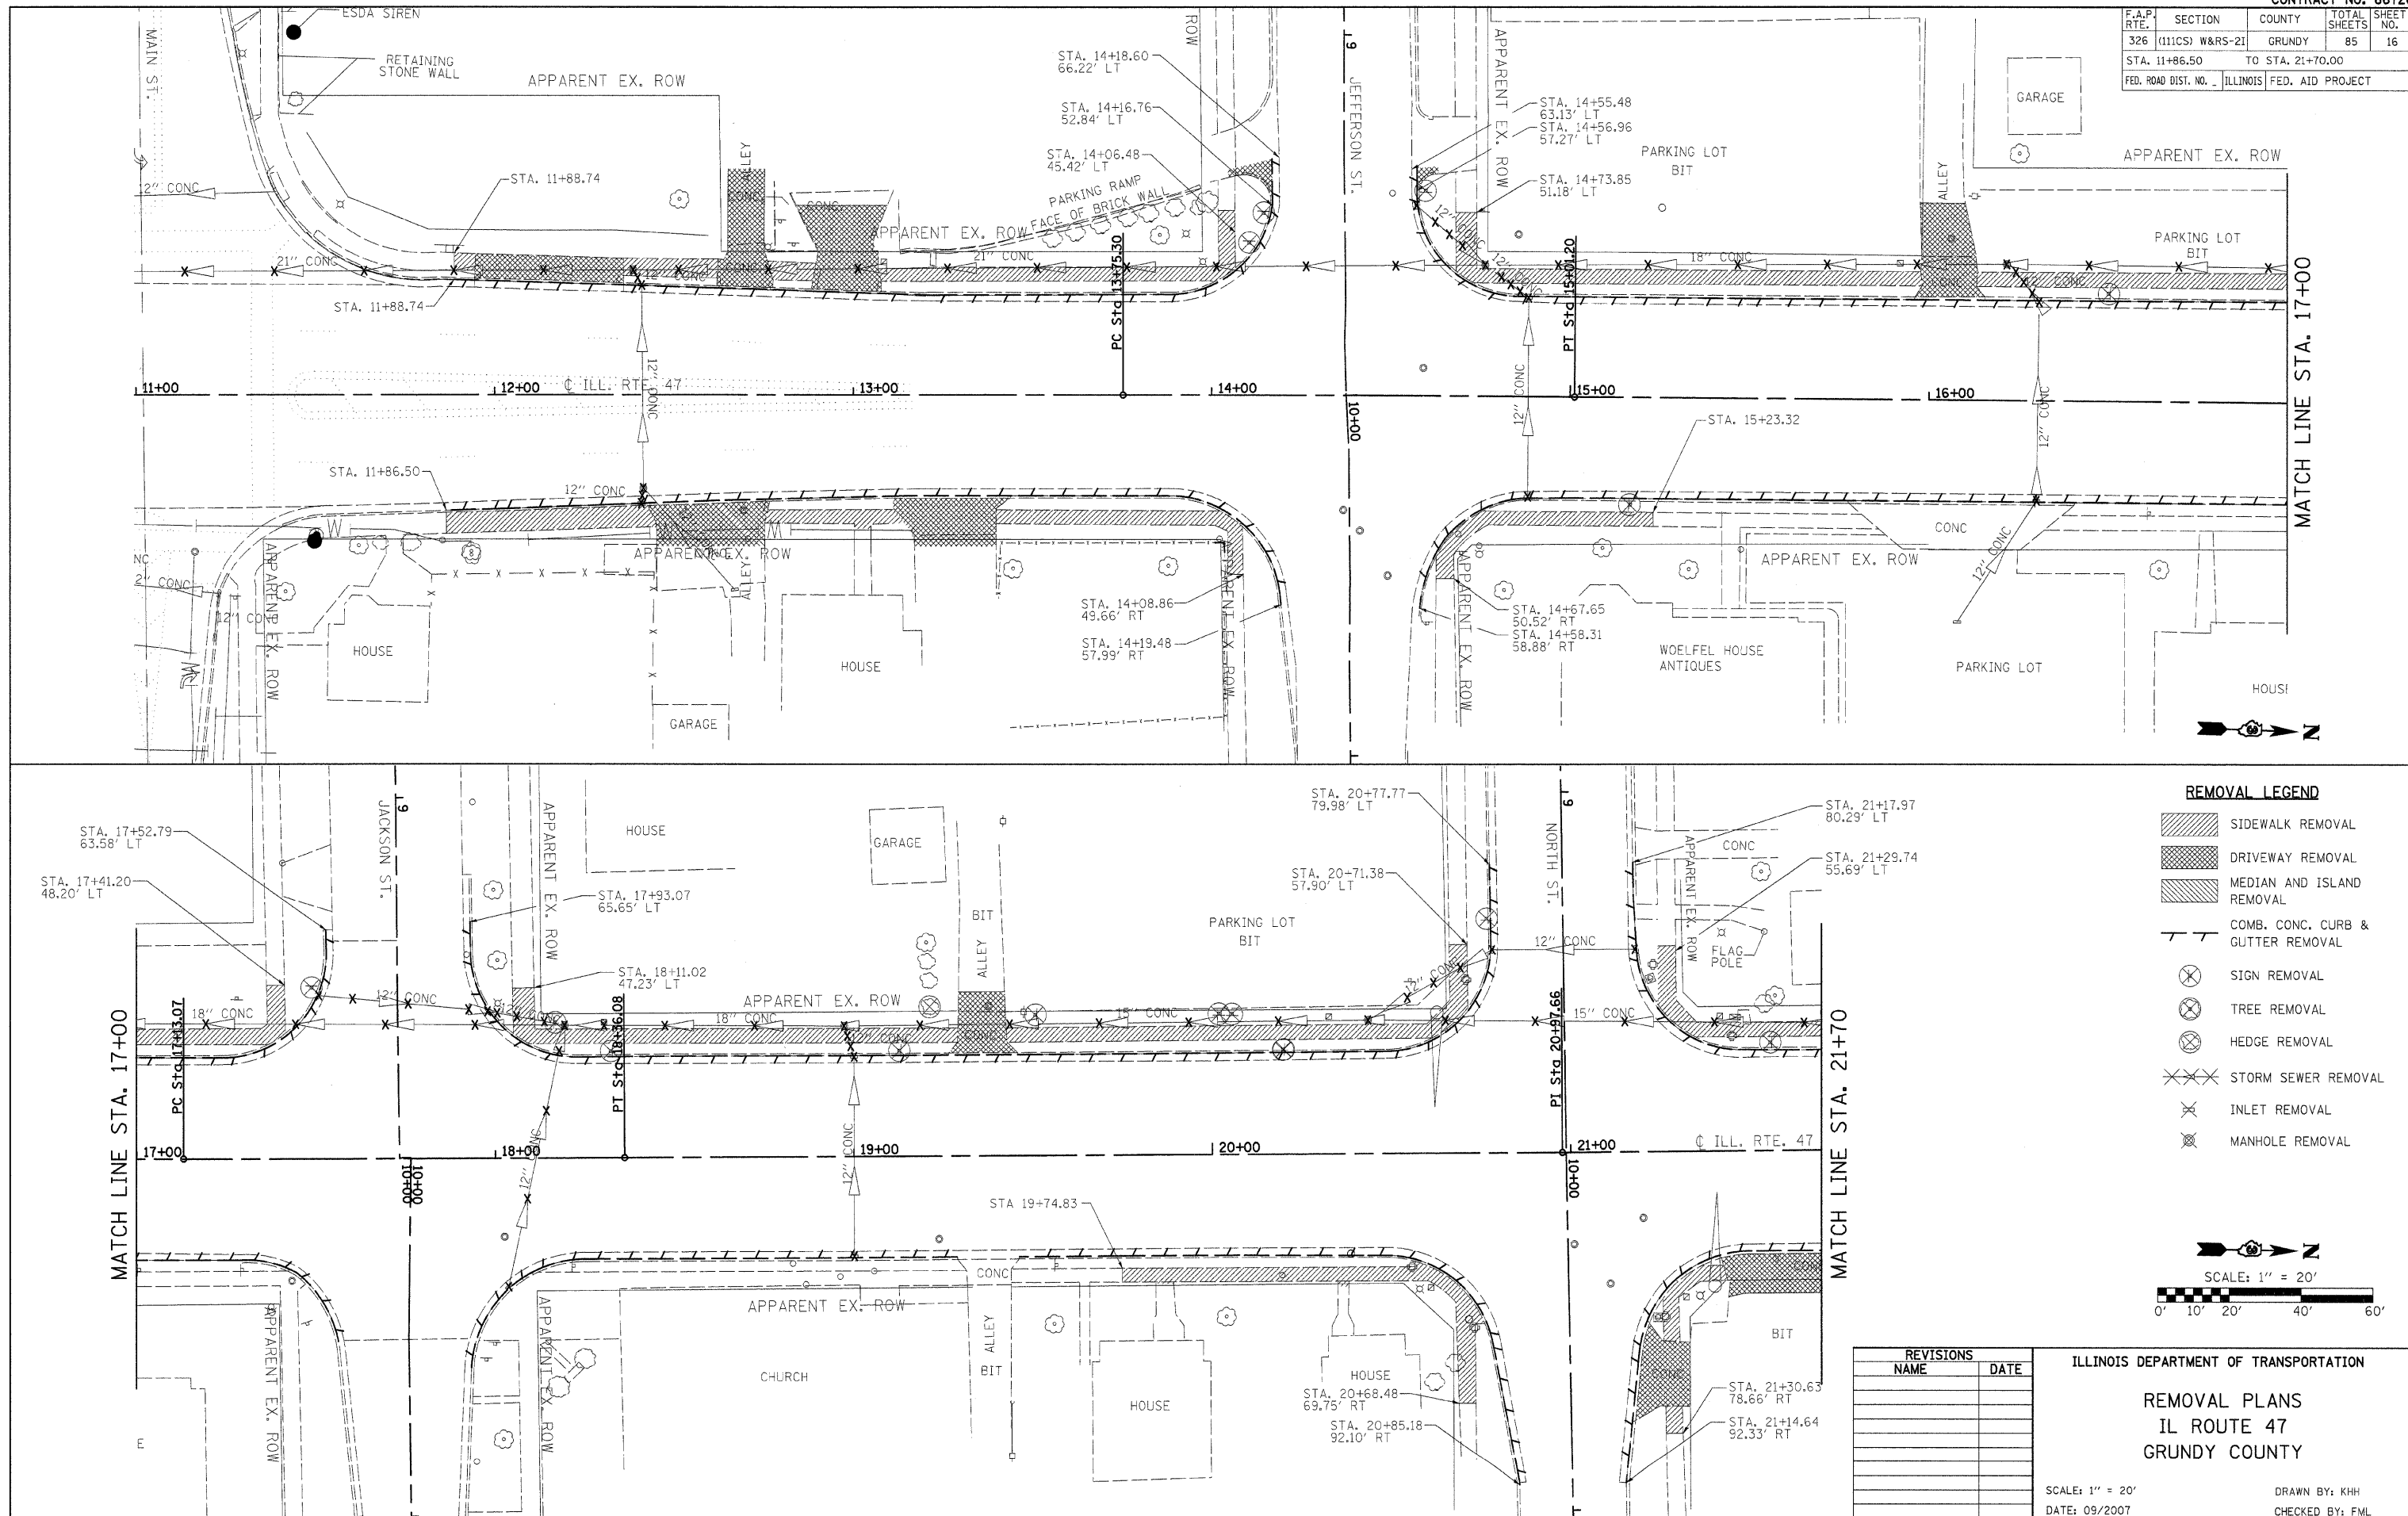

REMOVAL LEGEND

- SIDEWALK REMOVAL
- DRIVEWAY REMOVAL
- MEDIAN AND ISLAND REMOVAL
- COMB. CONC. CURB & GUTTER REMOVAL
- SIGN REMOVAL
- TREE REMOVAL
- HEDGE REMOVAL
- STORM SEWER REMOVAL
- INLET REMOVAL
- MANHOLE REMOVAL

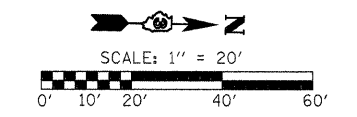

REVISIONS	
NAME	DATE

ILLINOIS DEPARTMENT OF TRANSPORTATION

REMOVAL PLANS
IL ROUTE 47
GRUNDY COUNTY

SCALE: 1" = 20'
 DATE: 09/2007

DRAWN BY: KHH
 CHECKED BY: FML

PLT DATE = 09/2007
 FILE NAME = 09/2007
 PLOT SCALE = 1/4" = 10'
 USER NAME = KHH