

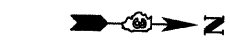
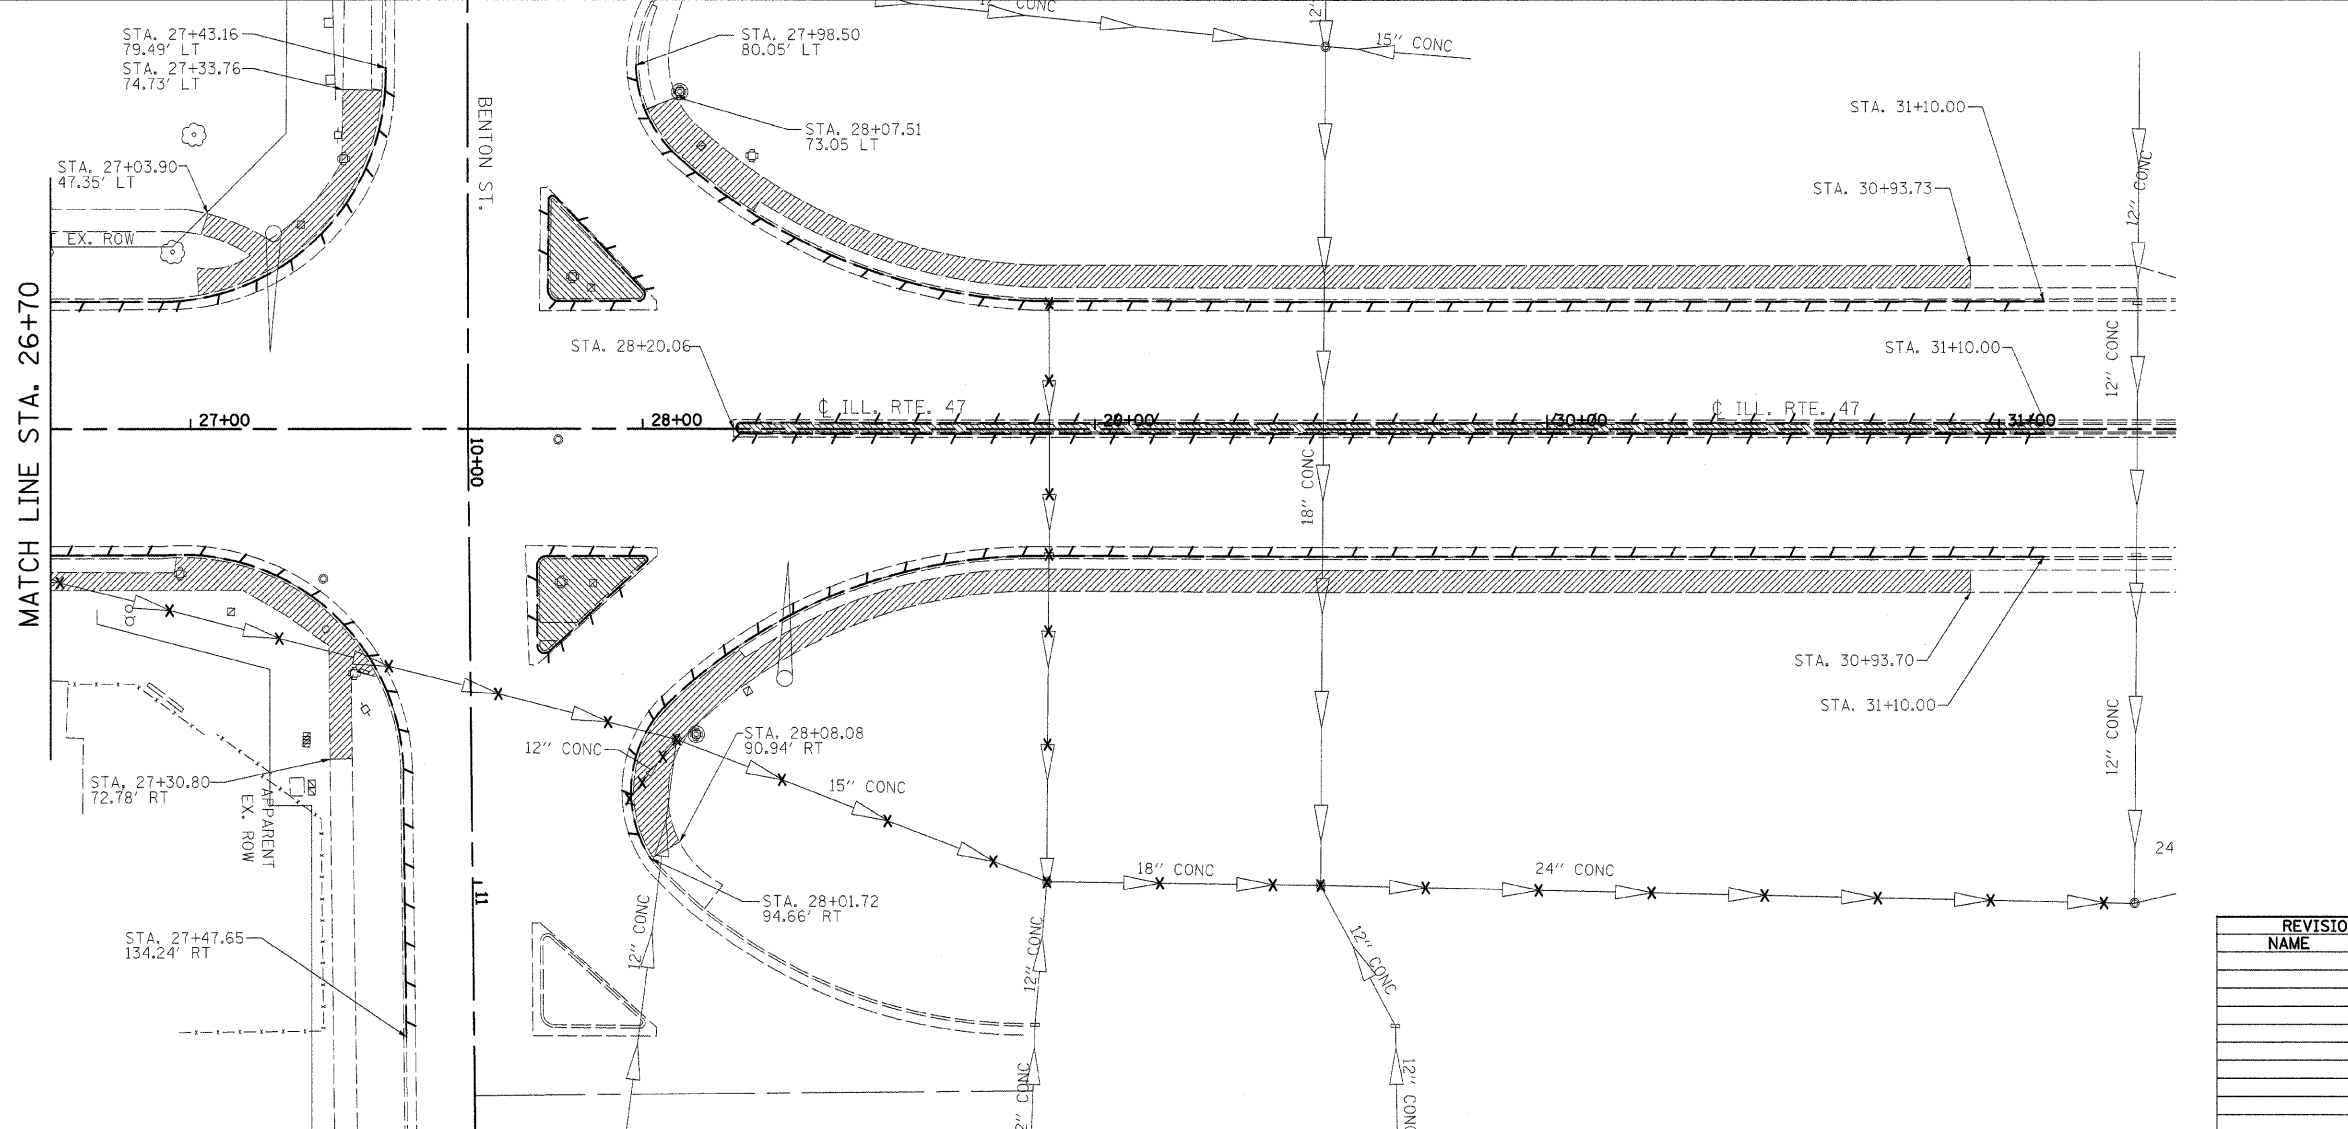


F.A.P. RTE.	SECTION	COUNTY	TOTAL SHEETS	SHEET NO.
326 (111CS) W&RS-21		GRUNDY	85	17
STA. 21+70.00		TO STA. 31+10.00		
FED. ROAD DIST. NO. - ILLINOIS FED. AID PROJECT				

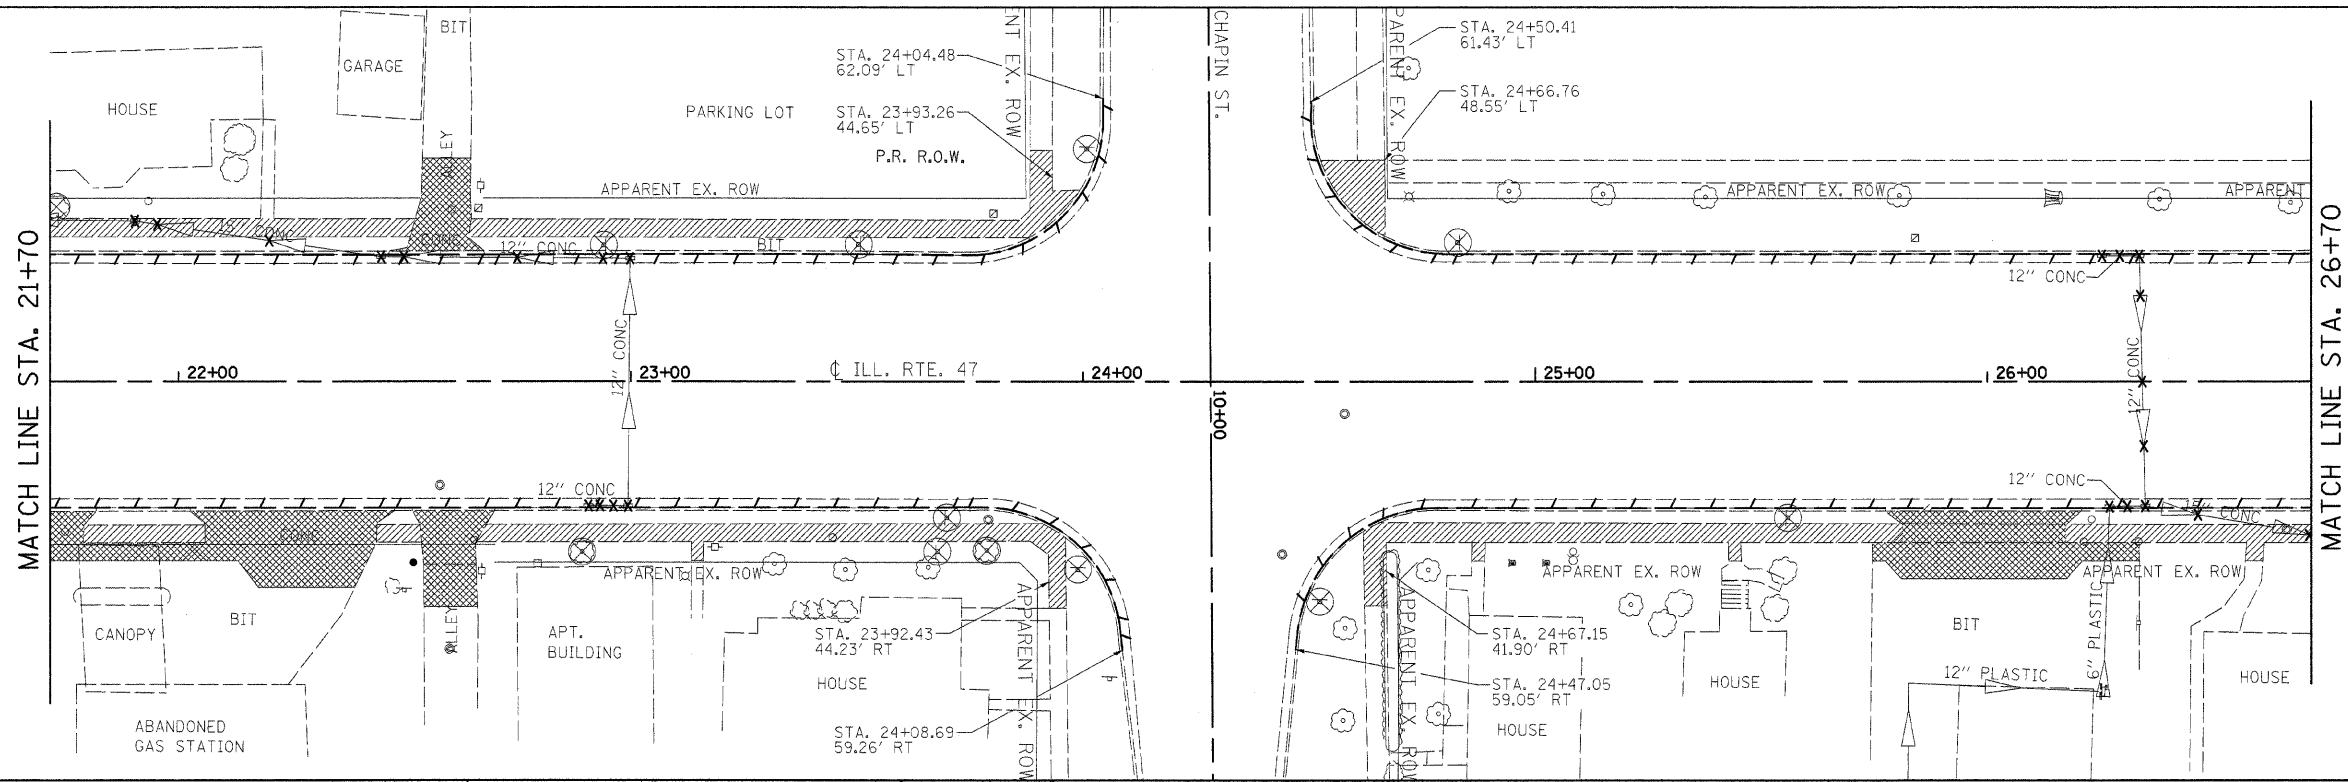

- REMOVAL LEGEND**
- SIDEWALK REMOVAL
 - DRIVEWAY REMOVAL
 - MEDIAN AND ISLAND REMOVAL
 - COMB. CONC. CURB & GUTTER REMOVAL
 - SIGN REMOVAL
 - TREE REMOVAL
 - HEDGE REMOVAL
 - STORM SEWER REMOVAL
 - INLET REMOVAL
 - MANHOLE REMOVAL

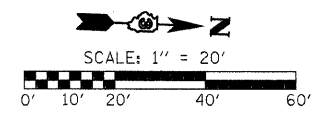

REVISIONS	
NAME	DATE

ILLINOIS DEPARTMENT OF TRANSPORTATION

REMOVAL PLANS
IL ROUTE 47
GRUNDY COUNTY

SCALE: 1" = 20'
 DATE: 09/2007

DRAWN BY: KHH
 CHECKED BY: FML

PLT DATE = 09/2007
 FILE NAME = 66720
 PLOT SCALE = 1/2000
 USER NAME = KHH