


F.A.P. RTE.	SECTION	COUNTY	TOTAL SHEETS	SHEET NO.
326	(111CS) W&RS-21	GRUNDY	85	18
STA. 11+38.41		TO STA. 14+00.00		
FED. ROAD DIST. NO. 1		ILLINOIS		FED. AID PROJECT


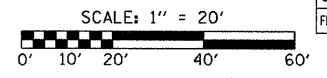


PLAN

DATE	
BY	
REVISIONS	
NO.	
DATE	
BY	
DESCRIPTION	

PROFILE

DATE	
BY	
REVISIONS	
NO.	
DATE	
BY	
DESCRIPTION	

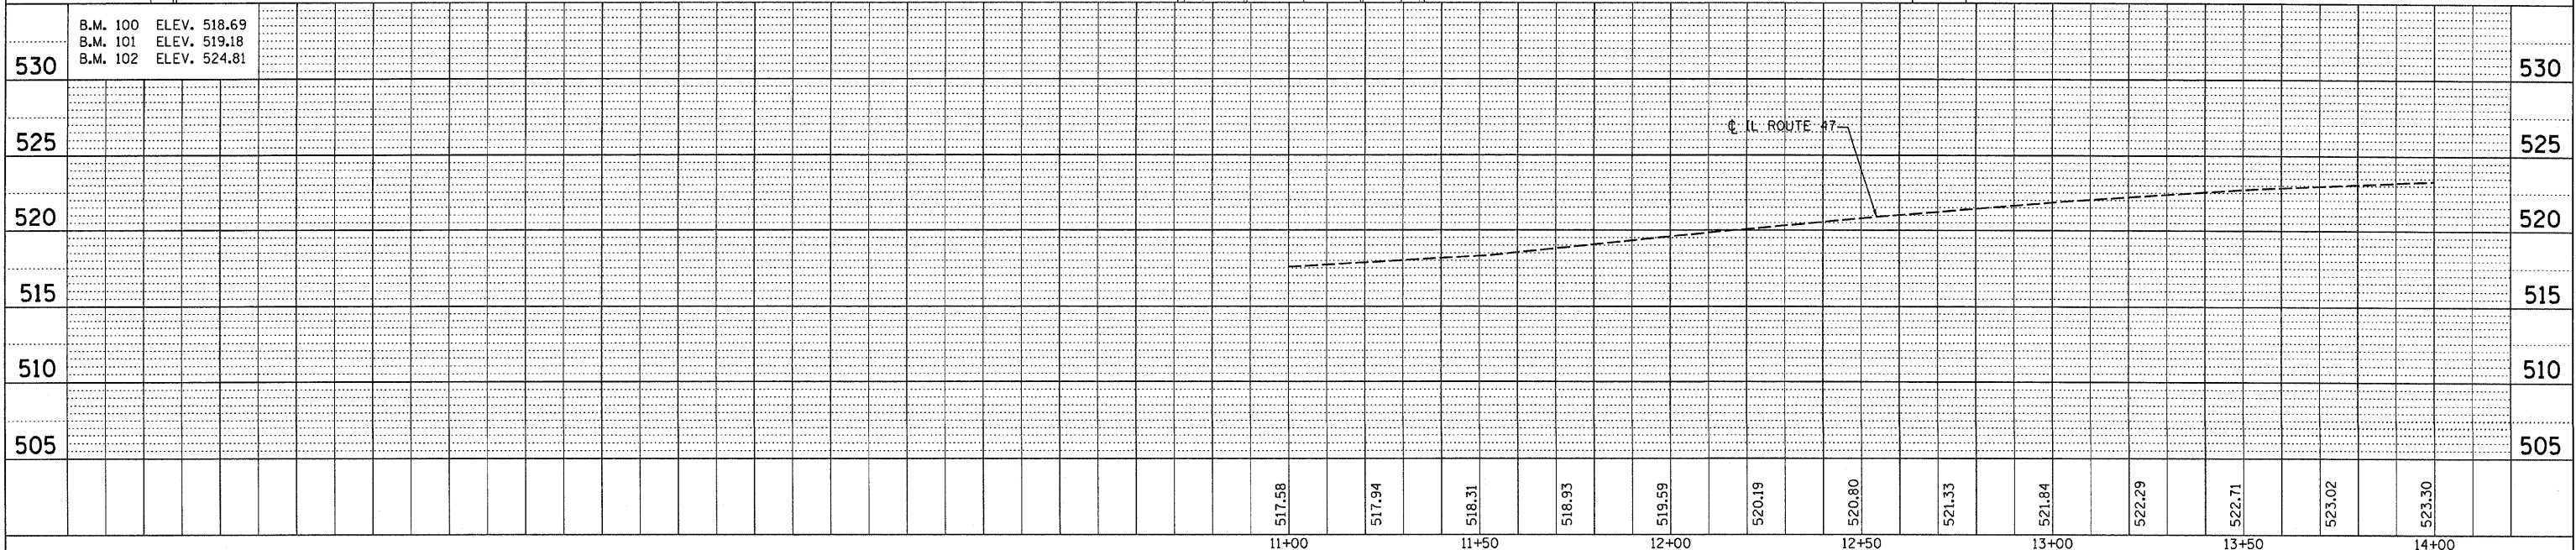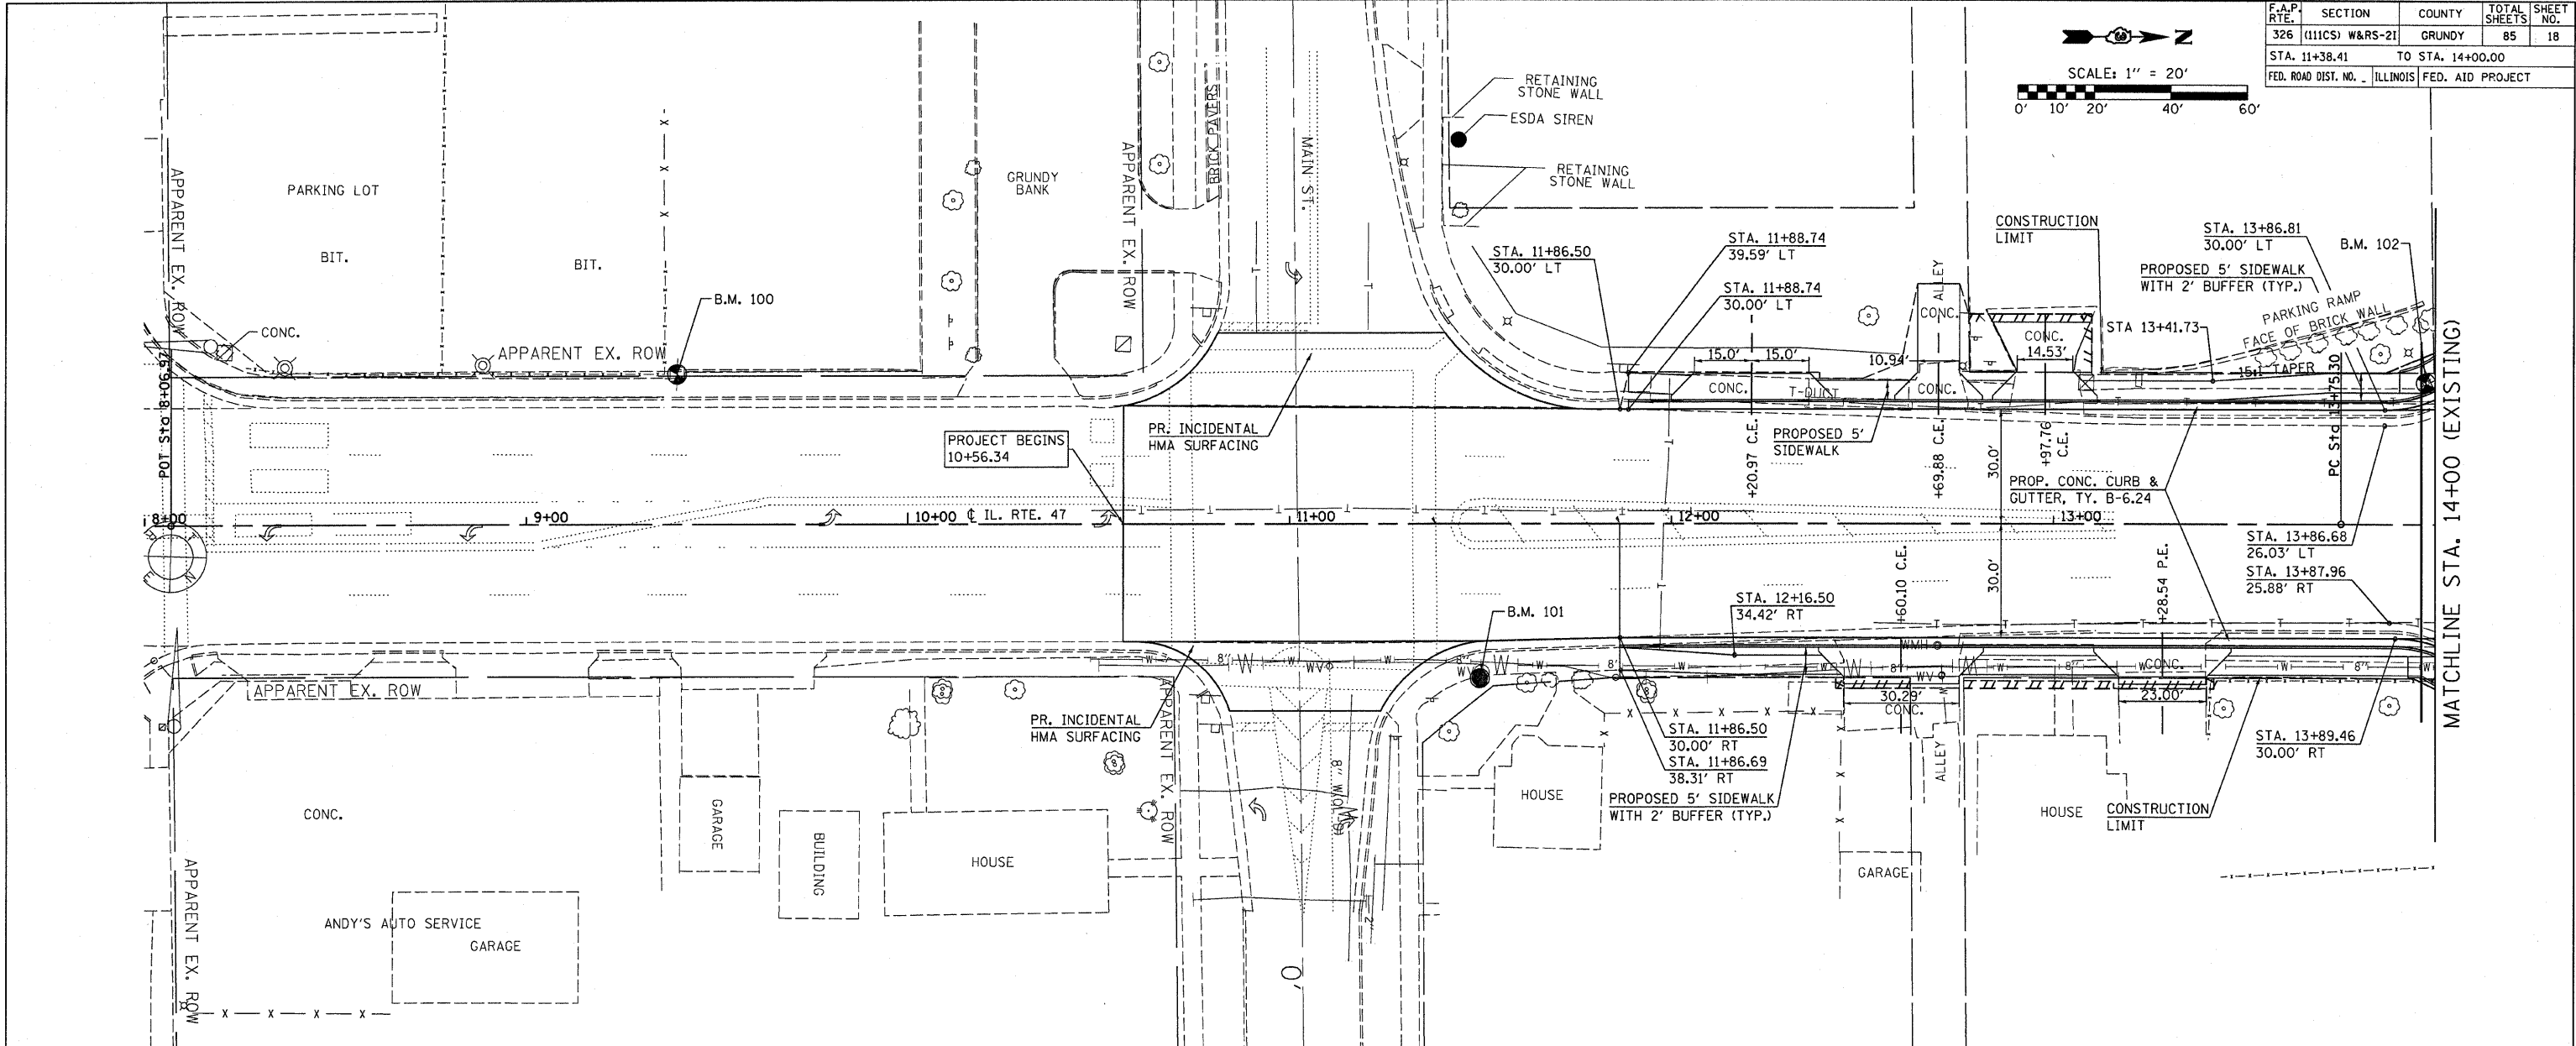

PLOT DATE = Feb 07, 2008 08:11:03 PM
 FILE NAME = c:\projects\p02802\consult\phase 2\plan\sheet.dgn
 PLOT SCALE = 28.0000 / IN.
 USER NAME = schnecker