
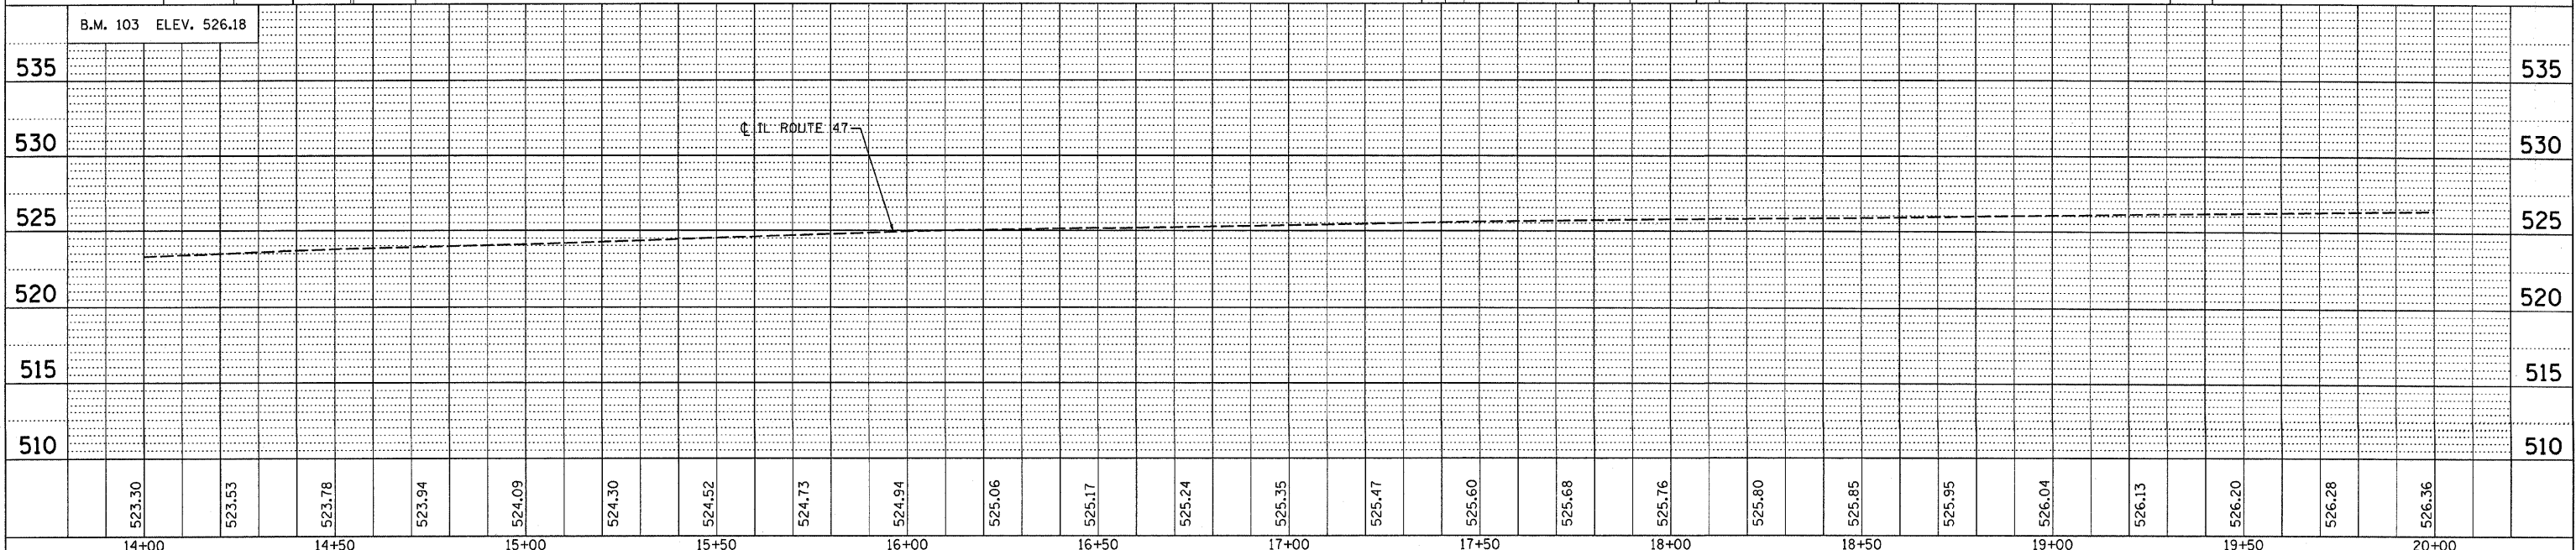
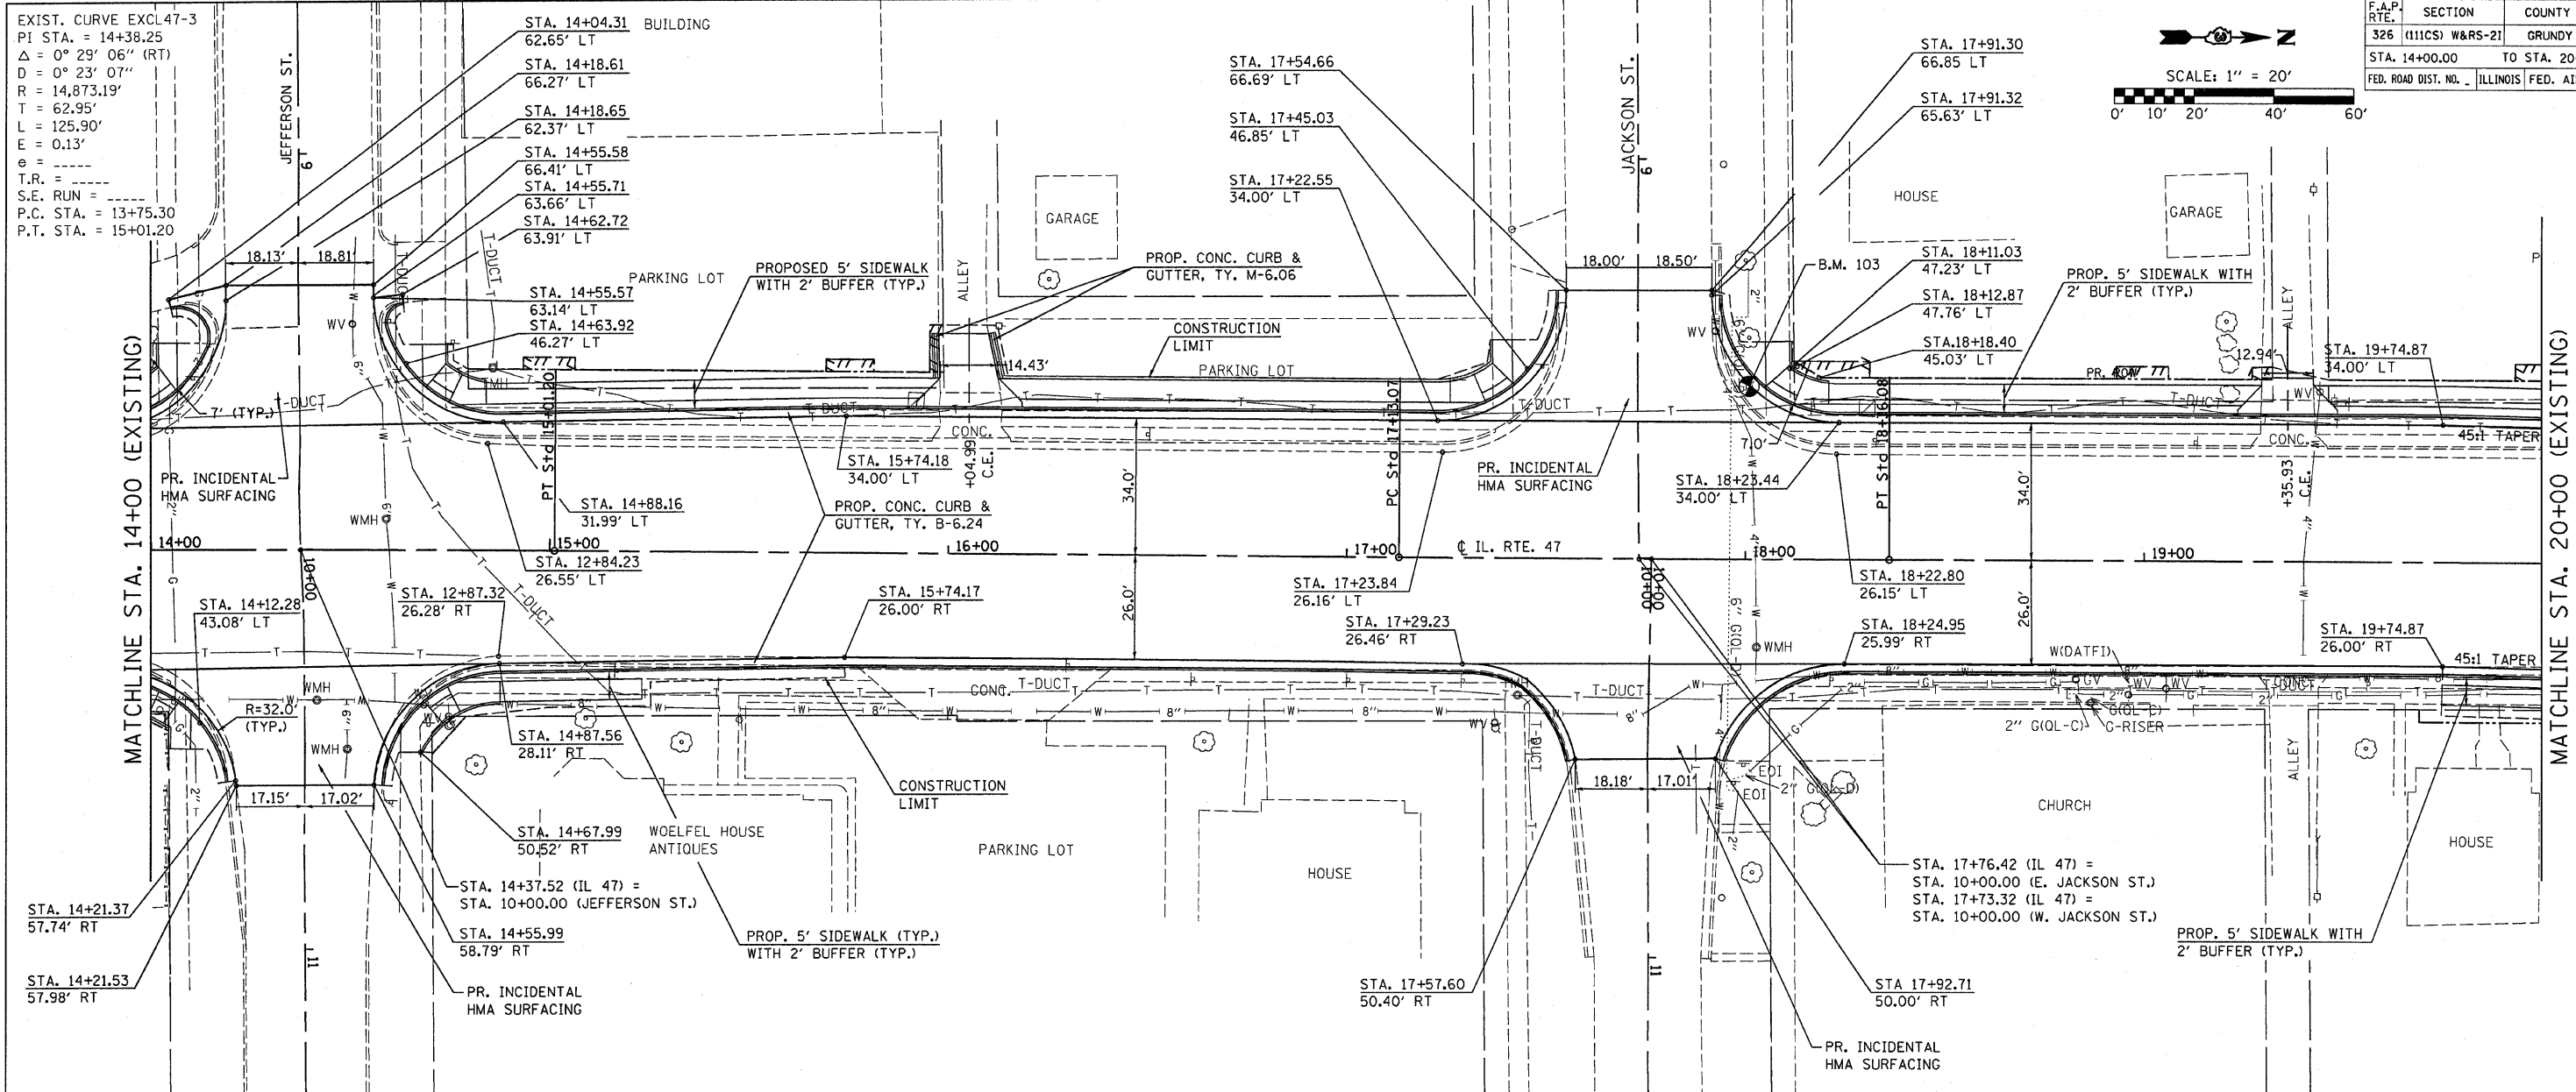


F.A.P. RTE.	SECTION	COUNTY	TOTAL SHEETS	SHEET NO.
326	(111CS) W&RS-21	GRUNDY	85	19
STA. 14+00.00 TO STA. 20+00.00				
FED. ROAD DIST. NO. ILLINOIS FED. AID PROJECT				

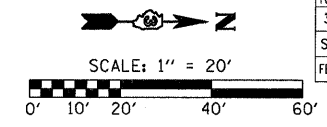

PLAN	DATE	BY
SURVEYED		
DESIGNED		
CHECKED		
IN CHARGE		
NOTE BOOK NO.		
FILE NAME		

PROFILE	DATE	BY
SURVEYED		
DESIGNED		
CHECKED		
IN CHARGE		
NOTE BOOK NO.		
FILE NAME		

PLOT DATE = Feb 07, 2008 - 01:25:18 PM
 FILE NAME = c:\p\projects\66720\mult\phase 2\plan\sheet.dgn
 PLOT SCALE = 26.0000 / IN.
 USER NAME = schwenkerg