
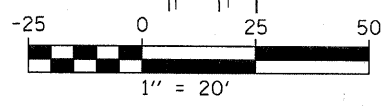


F.A. RTE.	SECTION	COUNTY	TOTAL SHEETS	SHEET NO.
326	(11)CSW&RS-2.1	GRUNDY	85	23
STA.	TO STA.			
13+50	19+50			
FED. ROAD DIST. NO.		ILLINOIS	FED. AID PROJECT	

NOTES:
 1. ALL STORM SEWER TO BE CLASS "A" UNLESS NOTED OTHERWISE.
 2. RIM ELEVATIONS & OFFSETS FOR DRAINAGE STRUCTURES CONSTRUCTED IN CONJUNCTION WITH GUTTER OR CURB & GUTTER ARE CALLED OUT TO THE EDGE OF THE GUTTER PAN, ALL OTHER DRAINAGE STRUCTURES ARE CALLED OUT TO THE CENTER OF STRUCTURE.

MATCH LINE STA. 13+50

MATCH LINE STA. 19+50

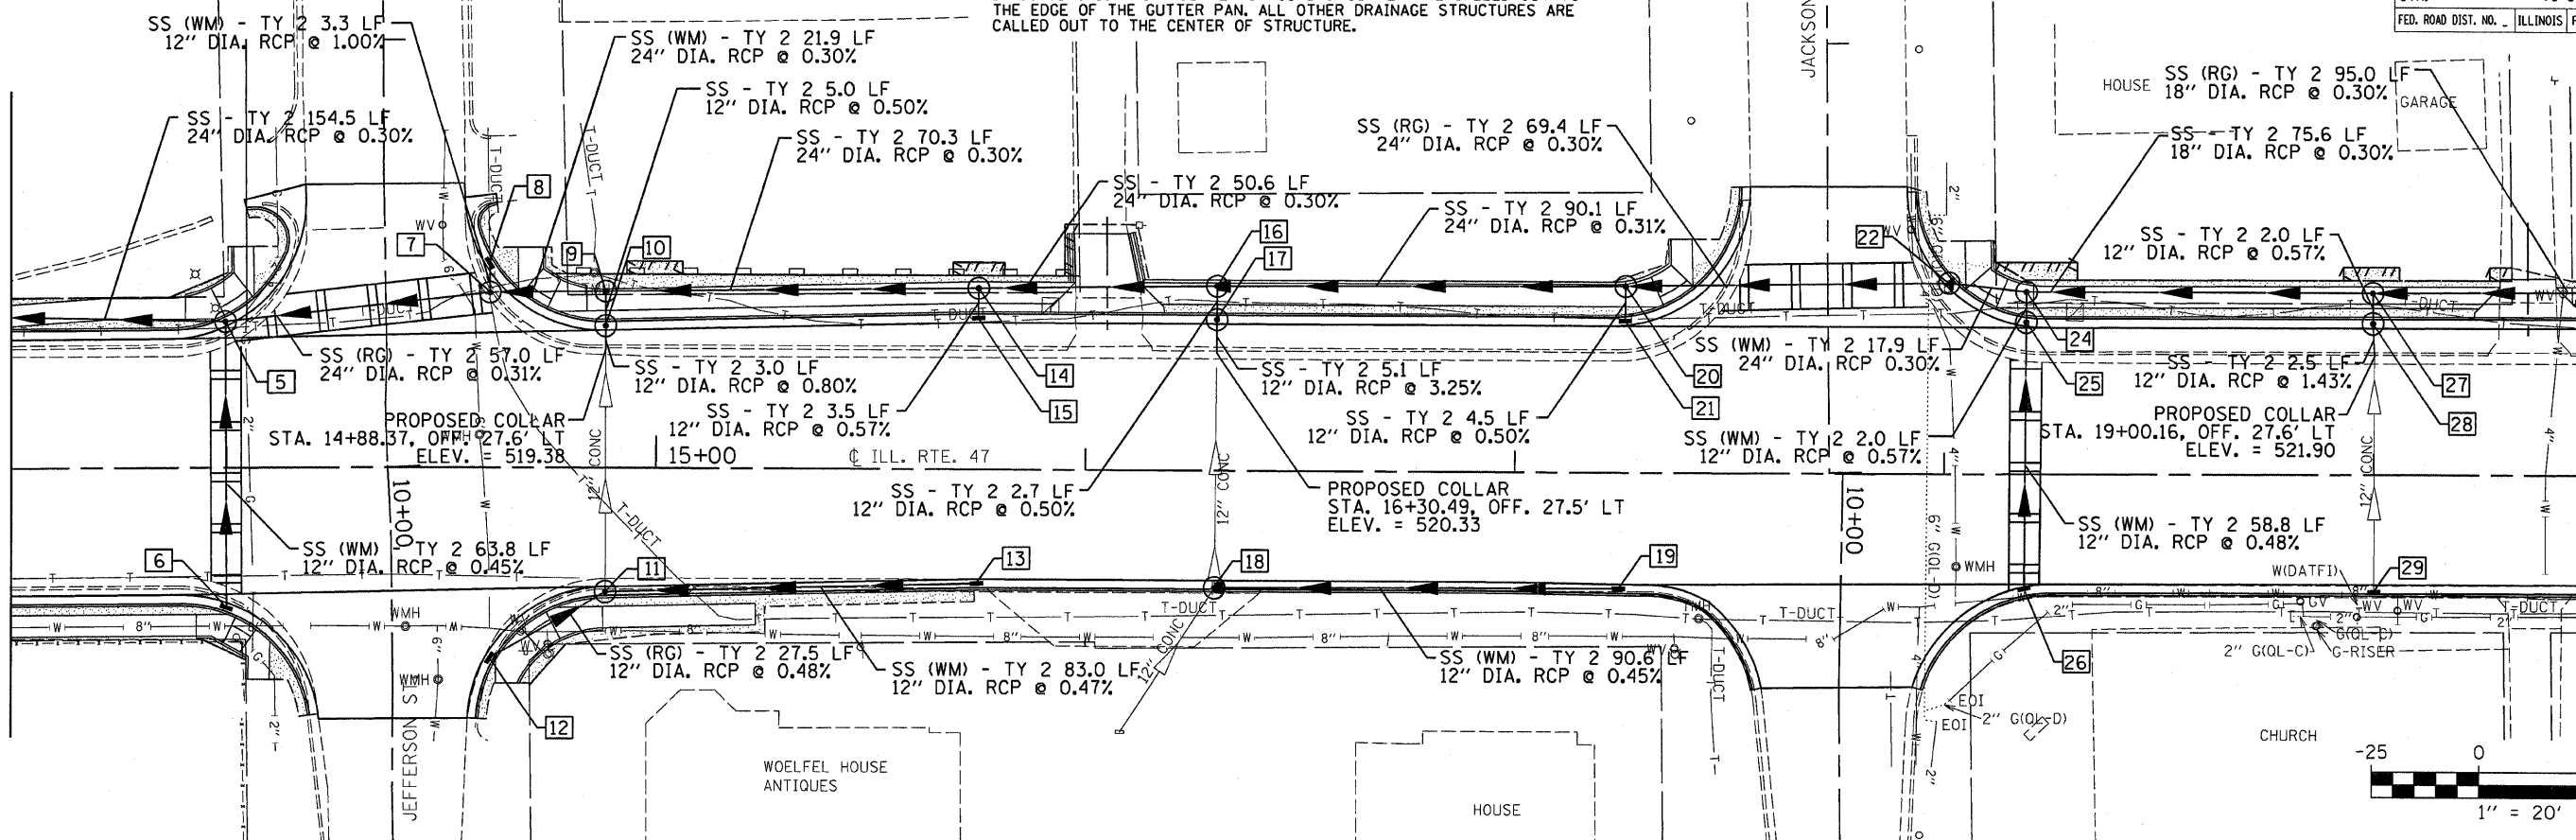

STRUCT NUMBER	STATION	OFFSET	RIM ELEV.	INVERT ELEV.	STRUCTURE TYPE	STRUCT NUMBER	STATION	OFFSET	RIM ELEV.	INVERT ELEV.	STRUCTURE TYPE
545	5	14+00.0	32.9' LT.	522.80	516.37 N; 516.37 S; 518.03 E	18	16+30.2	26.0' RT.	524.69	522.19 N; 522.19 W; 522.36 SE	MANHOLE TYPE A 5' DIA. W/ TYPE 3 FRAME & GRATE
	6	14+00.0	31.6' RT.	522.83	518.33 W	19	17+24.4	26.5' RT.	525.02	522.61 S	INLET TYPE A W/ TYPE 3 FRAME & GRATE
	7	14+61.5	40.7' LT.	523.30	516.56 N; 516.56 S; 518.71 W	20	17+25.7	43.2' LT.	525.40	517.36 N; 517.36 S; 520.47 E	MANHOLE TYPE A 5' DIA. W/ TYPE 1 FRAME CL
540	8	14+60.4	47.1' LT.	522.99	518.75 E	21	17+25.5	34.2' LT.	525.02	520.51 W	INLET TYPE A W/ TYPE 3 FRAME & GRATE
	9	14+88.4	41.0' LT.	524.04	516.64 N; 516.64 S; 517.96 E	22	18+01.2	44.3' LT.	524.98	517.57 N; 517.57 S	MANHOLE TYPE A 5' DIA. W/ TYPE 1 FRAME CL
	10	14+88.4	32.0' LT.	523.56	519.34 E; 518.00 W	23					
535	11	14+88.1	28.1' RT.	523.60	519.95 N; 519.80 W; 519.95 SE	24	18+19.0	42.3' LT.	525.85	517.64 N; 517.64 S; 520.21 E	MANHOLE TYPE A 5' DIA. W/ TYPE 1 FRAME CL
	12	14+61.2	43.7' RT.	523.15	520.10 NW	25	18+19.0	34.4' LT.	525.31	520.25 E; 520.25 W	MANHOLE TYPE A 5' DIA. W/ TYPE 3 FRAME & GRATE
	13	15+74.6	26.0' RT.	524.34	520.35 S	26	18+18.7	26.6' RT.	525.31	520.55 W	INLET TYPE A W/ TYPE 3 FRAME & GRATE
530	14	15+75.3	42.1' LT.	524.80	516.90 N; 516.90 S; 519.73 E	27	18+99.8	42.1' LT.	526.12	517.88 N; 517.88 S; 521.76 E	MANHOLE TYPE A 5' DIA. W/ TYPE 1 FRAME CL
	15	15+75.2	34.1' LT.	524.22	519.77 W	28	18+99.8	34.0' LT.	525.59	521.80 E; 521.80 W	MANHOLE TYPE A 5' DIA. W/ TYPE 3 FRAME & GRATE
	16	16+30.6	42.8' LT.	524.90	517.07 N; 517.07 S; 519.33 E	29	19+00.1	26.0' RT.	525.59	522.64 W	INLET TYPE A W/ TYPE 3 FRAME & GRATE
	17	16+30.5	34.1' LT.	524.57	520.07 E; 519.37 W						
525											
520											
515											
510											
505											

PLAN	SURVEYED	DATE
	BY	
	CHECKED	
	DATE	
	NO.	

PROFILE	SURVEYED	DATE
	BY	
	CHECKED	
	DATE	
	NO.	

May 15, 2008 - 04:02:57 PM
 c:\p\projects\66720\consult\phase 2\pdp.dgn