



F.A.P. RTE.	SECTION	COUNTY	TOTAL SHEETS	SHEET NO.
326	(111CS) W&RS-21	GRUNDY	85	26
STA. 11+41.55		TO STA. 20+00.00		
FED. ROAD DIST. NO. ILLINOIS FED. AID PROJECT				

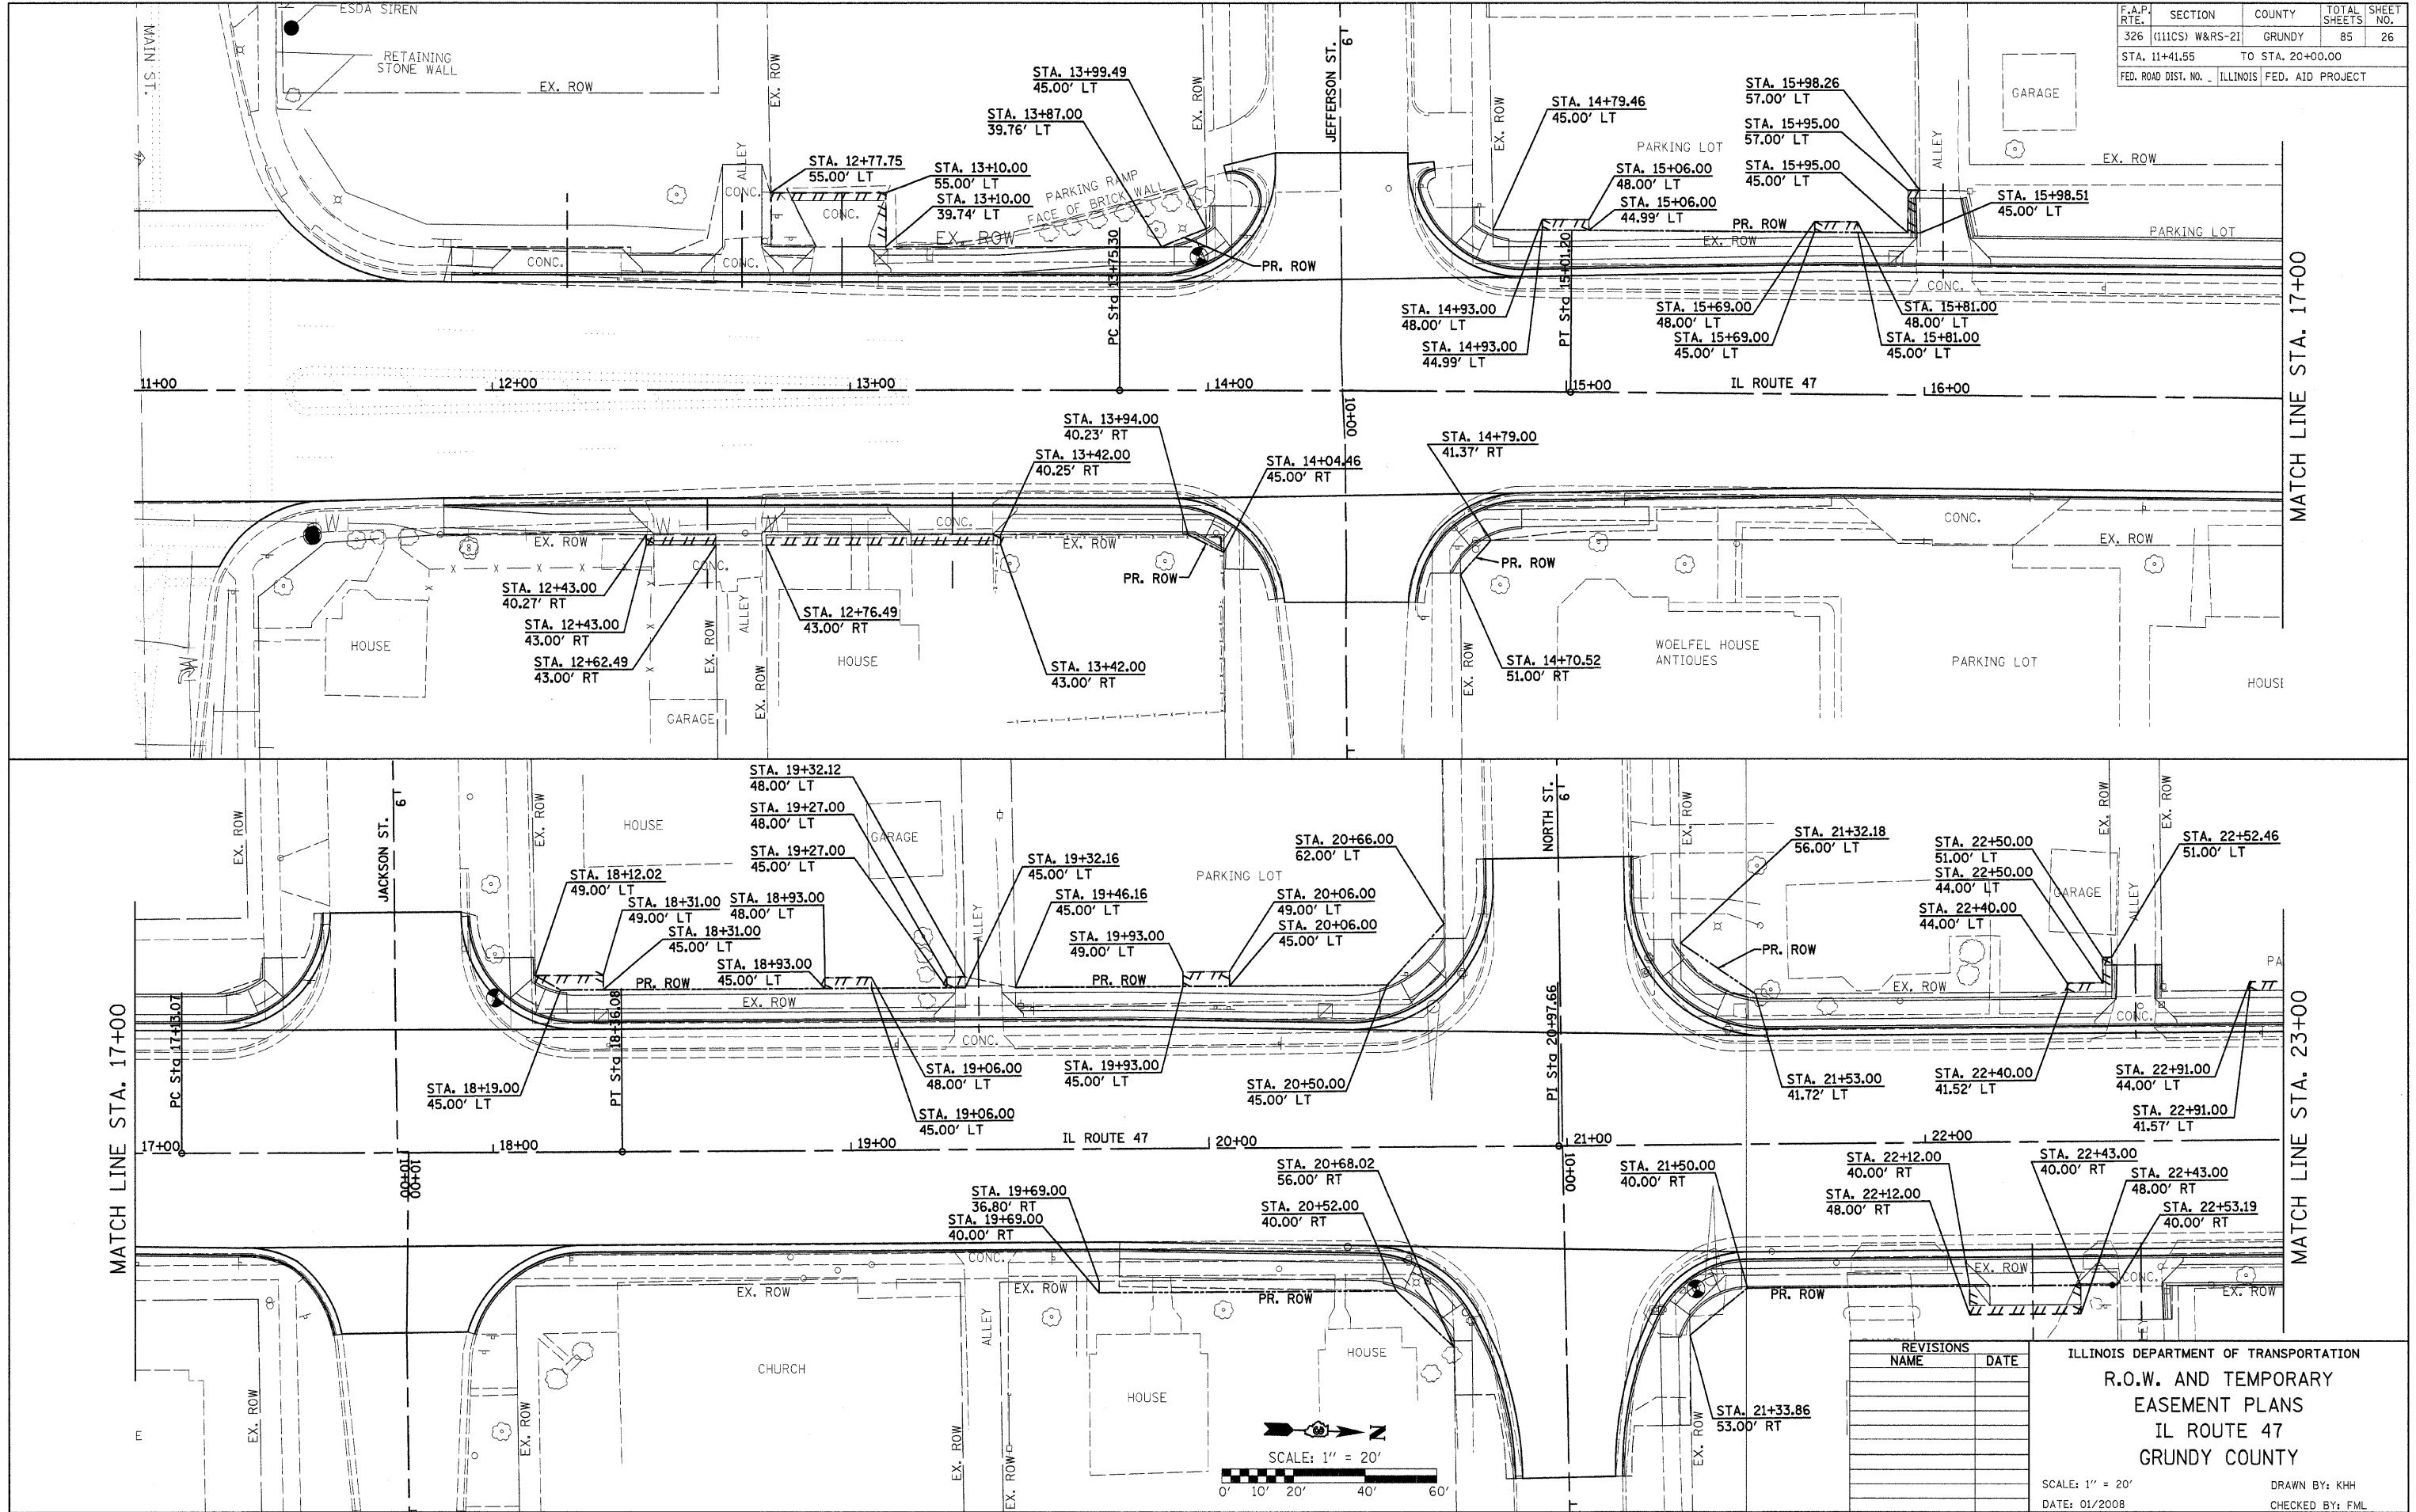

PLOT DATE = #DATE#  
 FILE NAME = #FILE#  
 USER NAME = #USER#

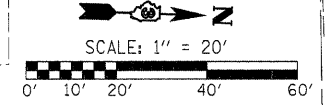

REVISIONS	NAME	DATE

ILLINOIS DEPARTMENT OF TRANSPORTATION  
**R.O.W. AND TEMPORARY EASEMENT PLANS**  
 IL ROUTE 47  
 GRUNDY COUNTY  
 SCALE: 1" = 20'  
 DATE: 01/2008  
 DRAWN BY: KHH  
 CHECKED BY: FML