
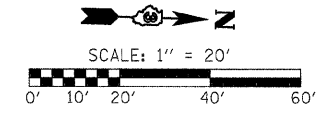


F.A.P. RTE.	SECTION	COUNTY	TOTAL SHEETS	SHEET NO.
326	(111CS) W&RS-2I	GRUNDY	85	27
STA. 11+41.55 TO STA. 20+00.00				
FED. ROAD DIST. NO. ILLINOIS FED. AID PROJECT				

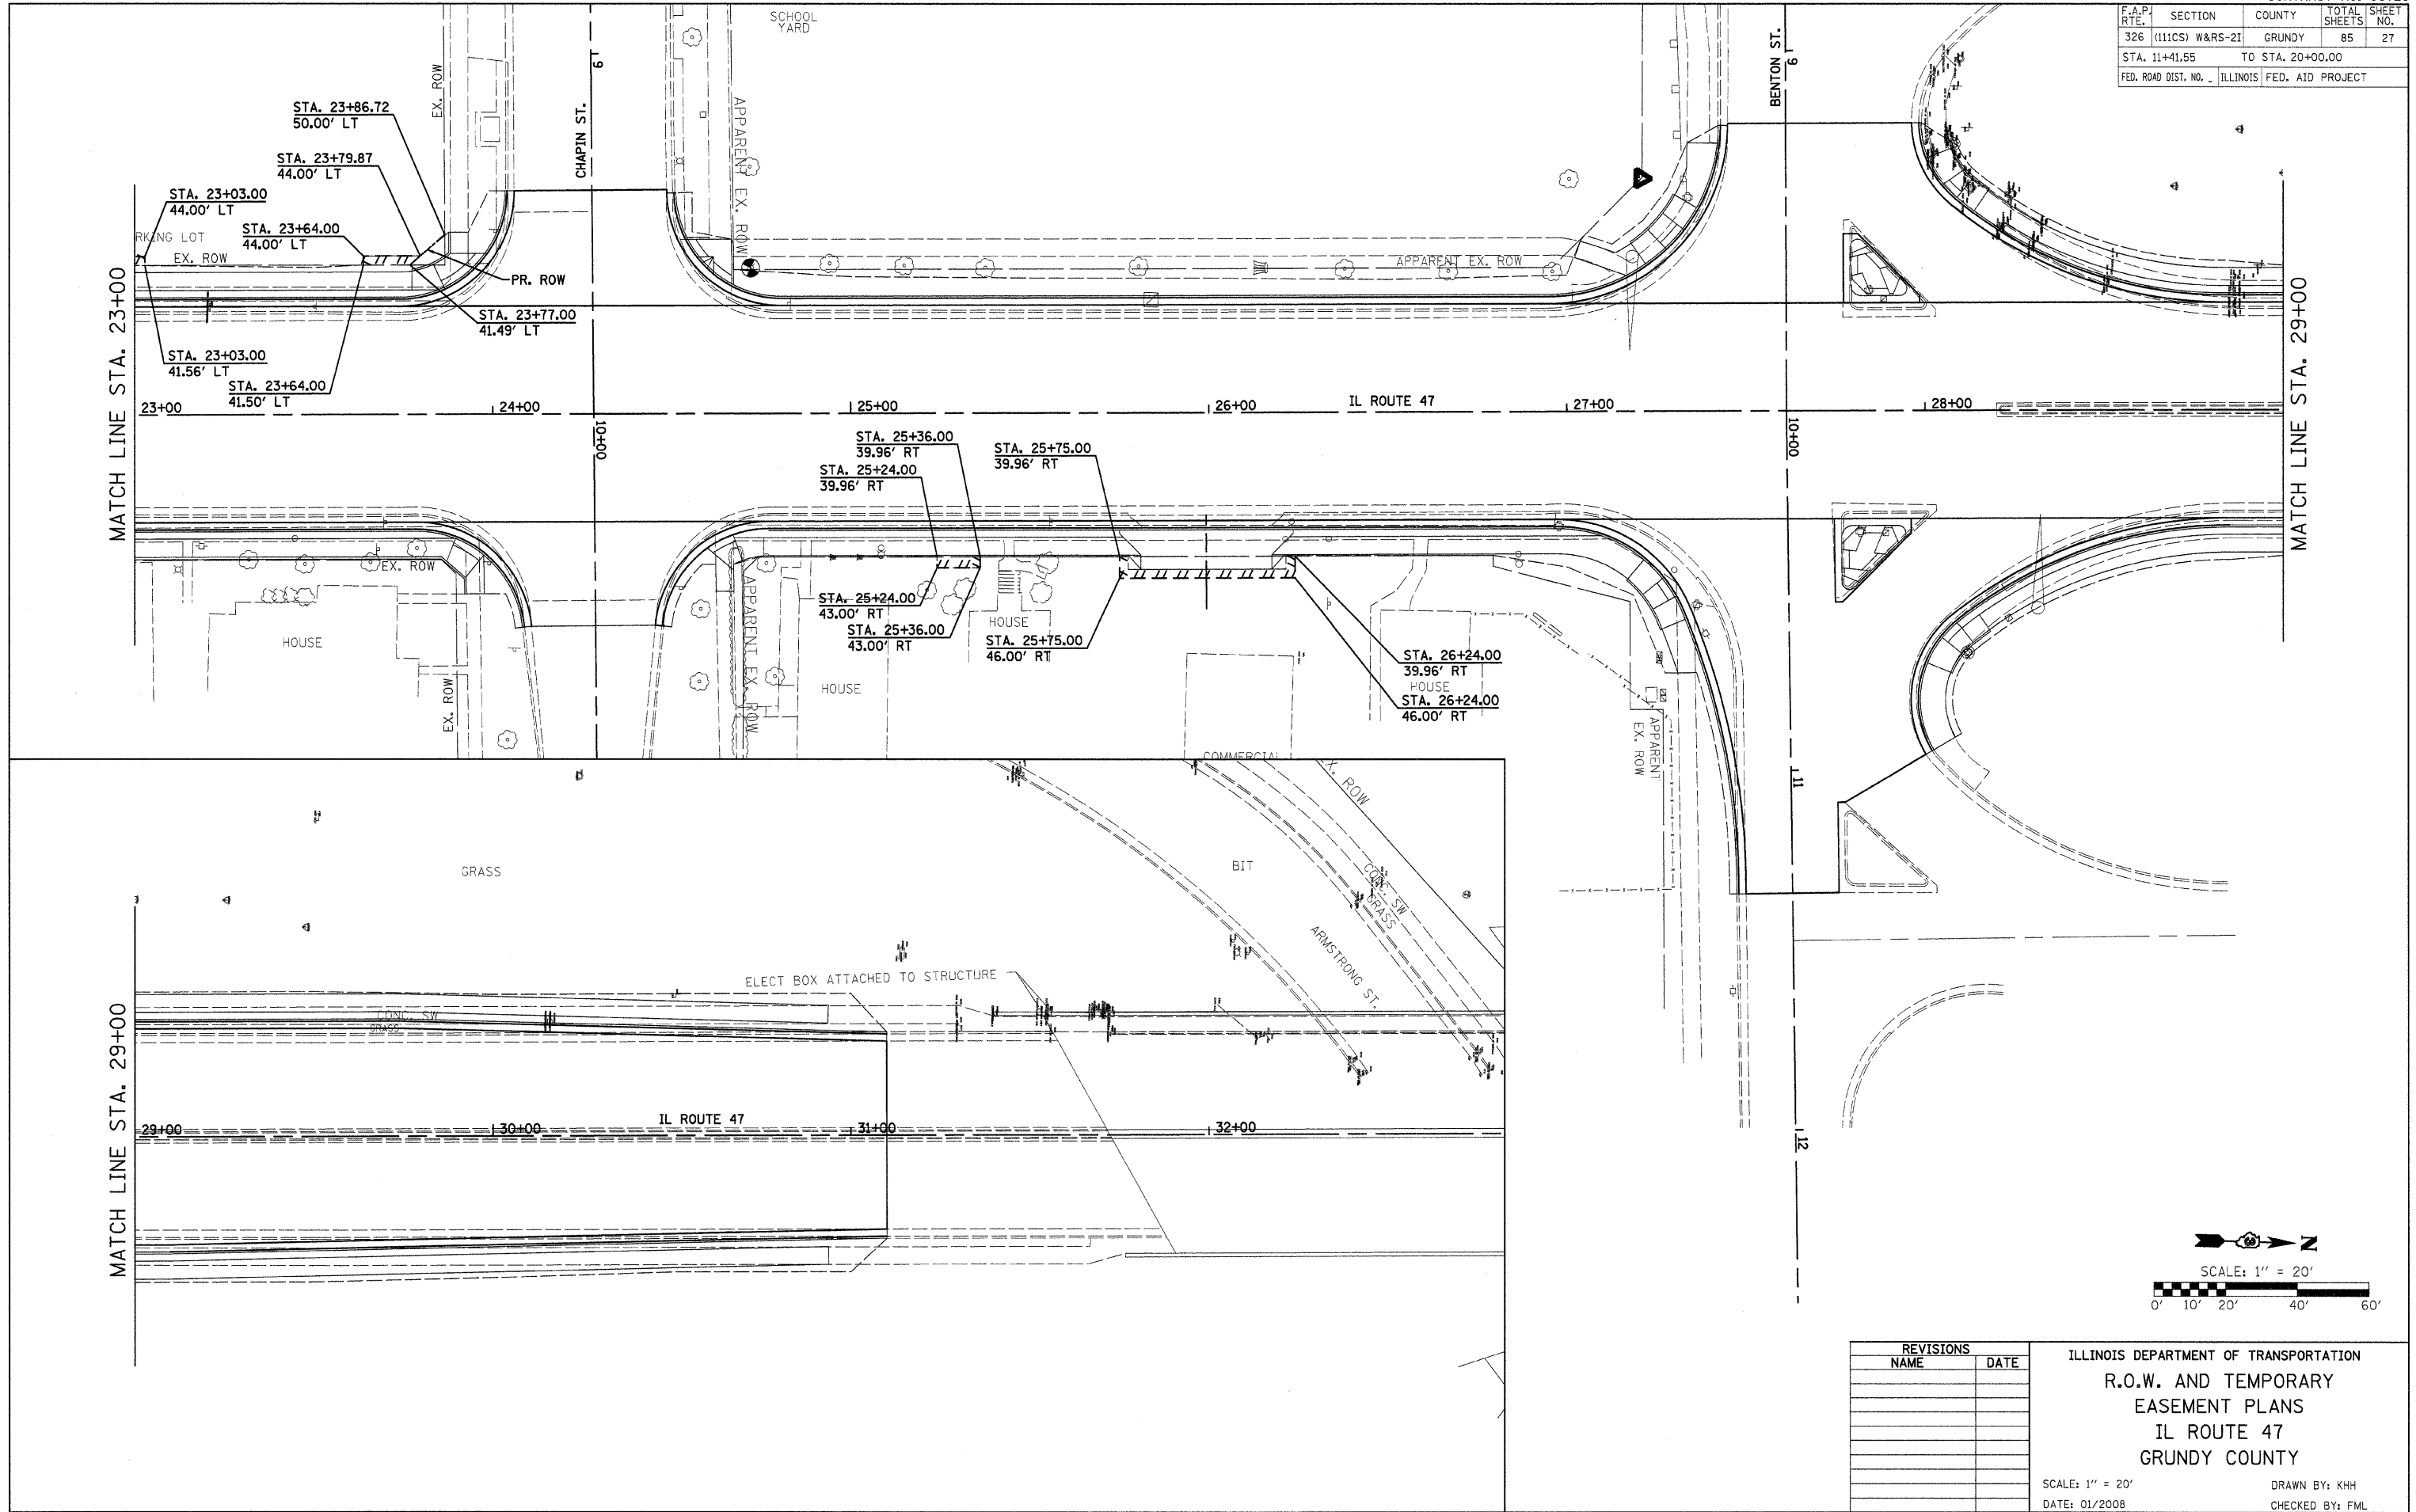

REVISIONS	
NAME	DATE

ILLINOIS DEPARTMENT OF TRANSPORTATION
R.O.W. AND TEMPORARY EASEMENT PLANS
 IL ROUTE 47
 GRUNDY COUNTY

SCALE: 1" = 20'
 DATE: 01/2008

DRAWN BY: KHH
 CHECKED BY: FML

PLOT DATE = 01/25/08
 FILE NAME = #FILE#
 USER NAME = #USER#