


STAGE 2



F.A.P. RTE.	SECTION	COUNTY	TOTAL SHEETS	SHEET NO.
326	(111CS) W&RS-21	GRUNDY	85	30
STA. TO STA.		FED. ROAD DIST. NO. ILLINOIS FED. AID PROJECT		

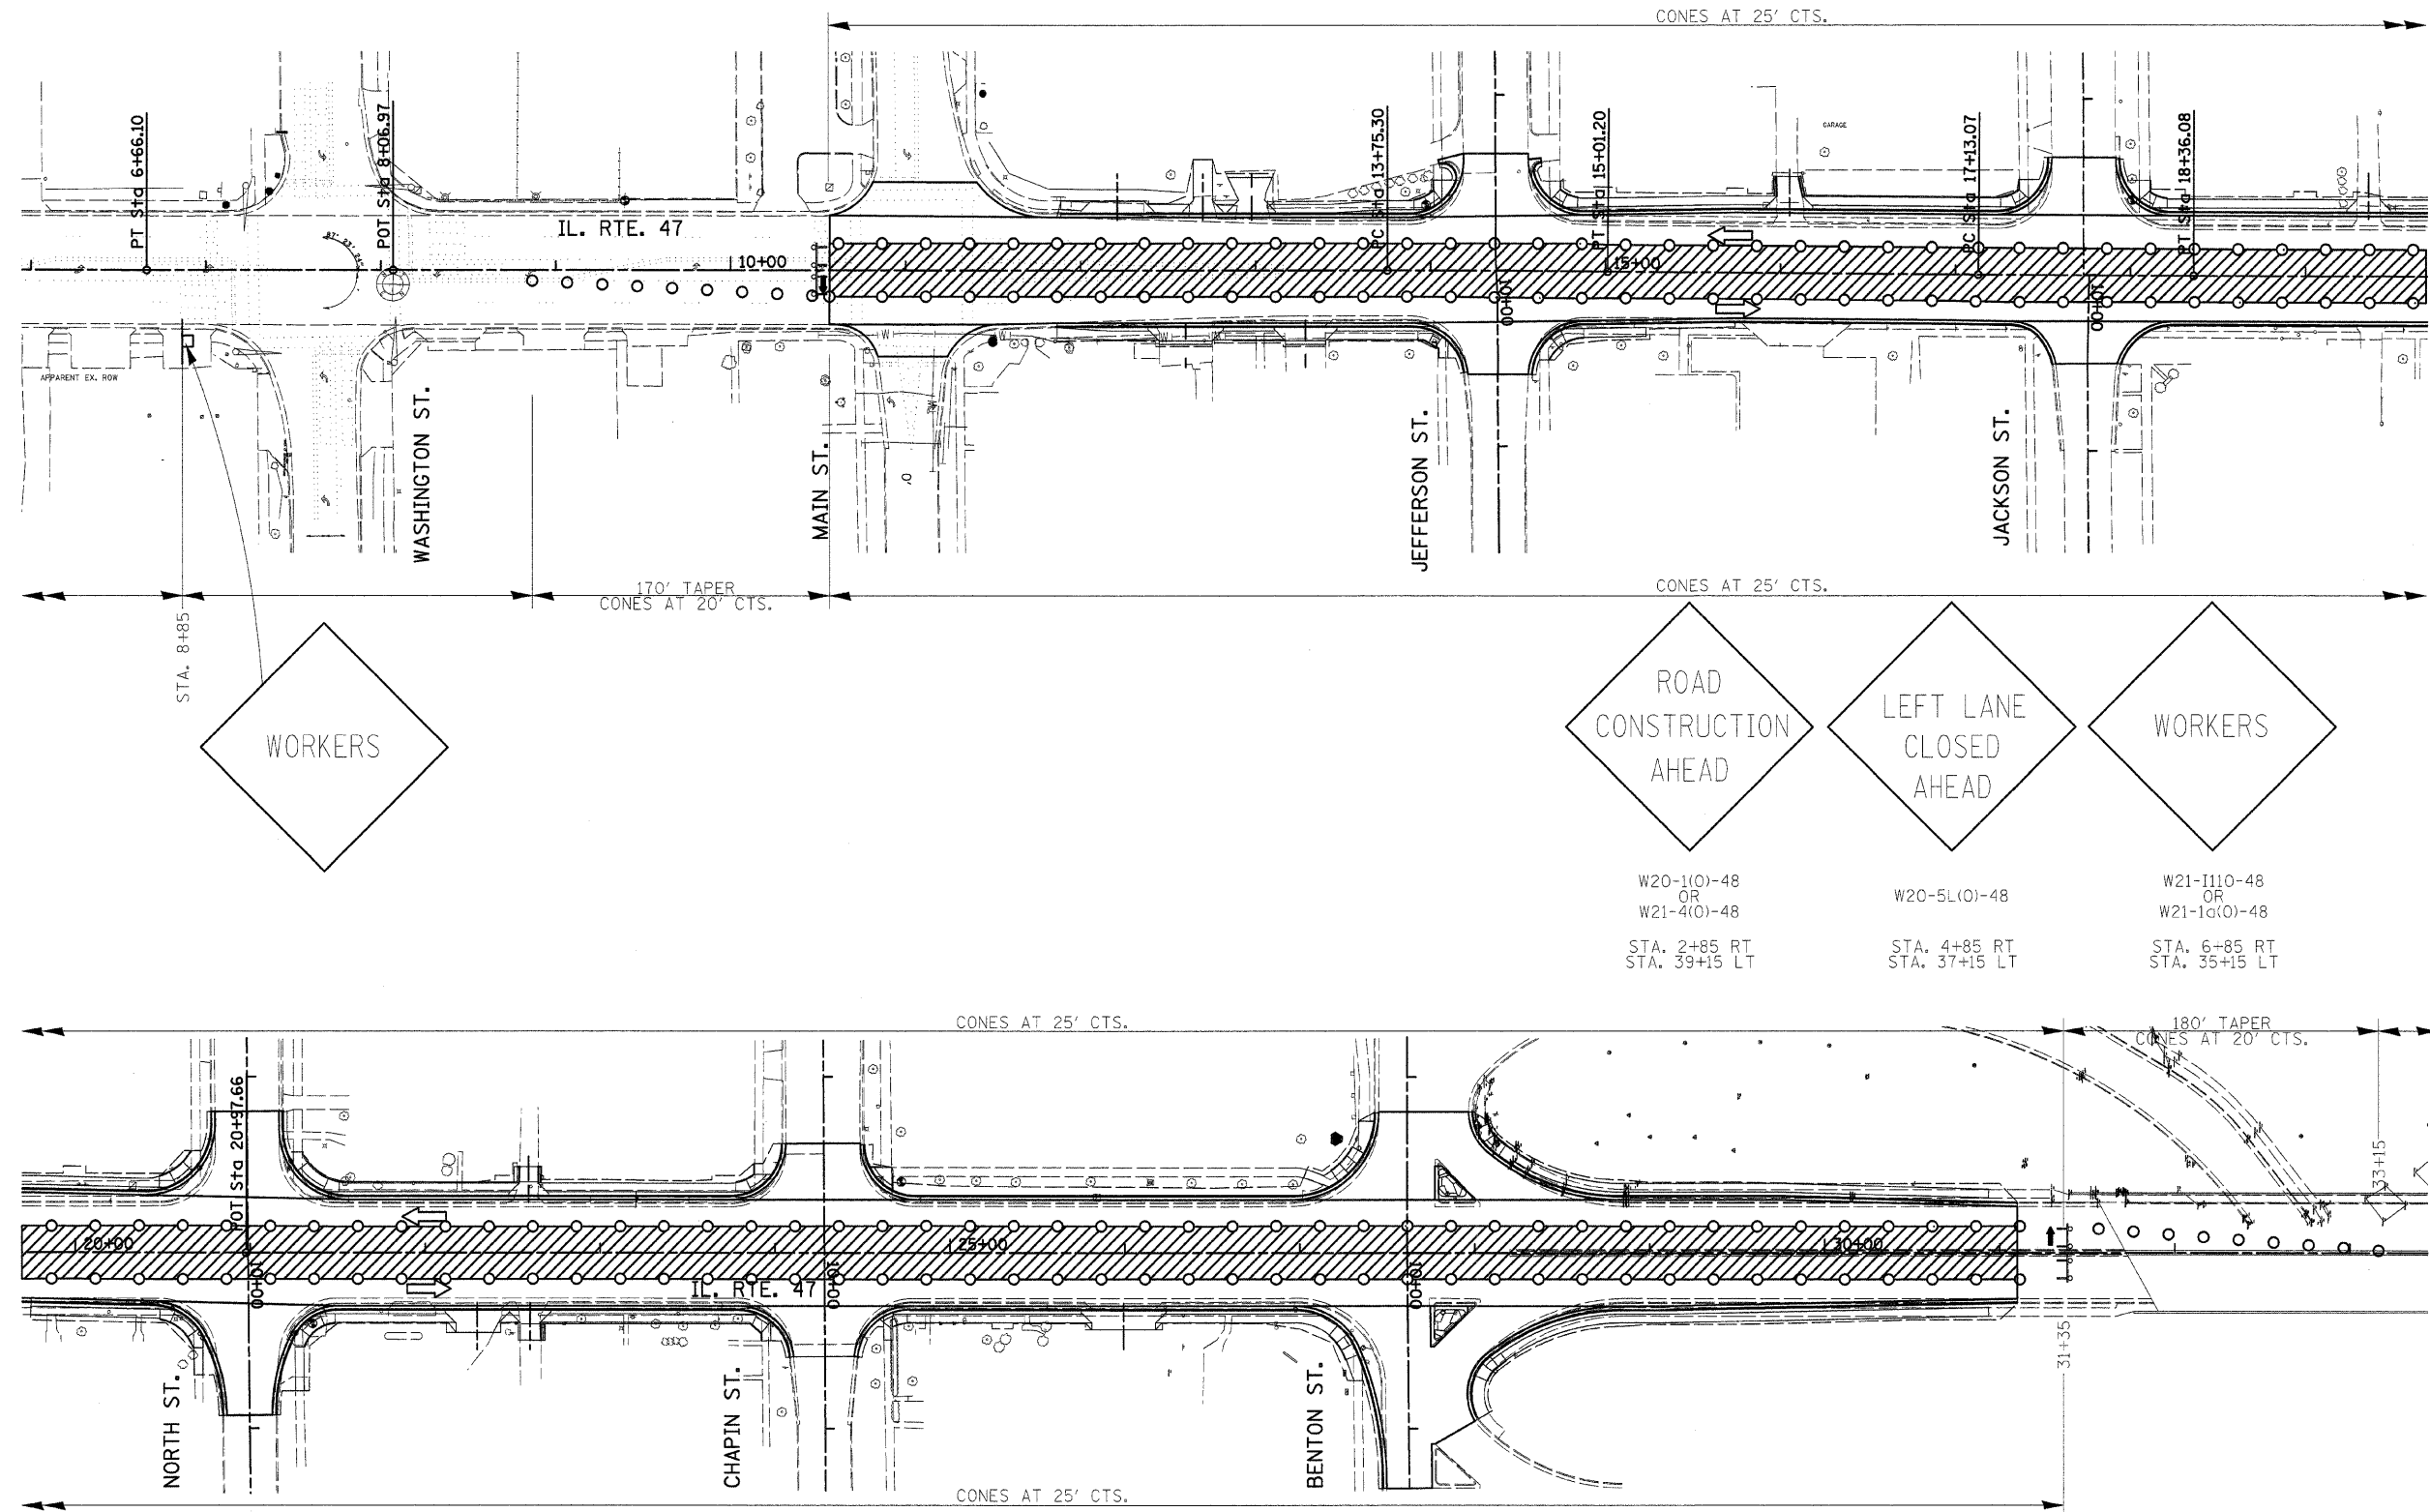

ROAD CONSTRUCTION AHEAD
 W20-1(0)-48 OR W21-4(0)-48
 STA. 2+85 RT STA. 39+15 LT

LEFT LANE CLOSED AHEAD
 W20-5L(0)-48
 STA. 4+85 RT STA. 37+15 LT

WORKERS
 W21-1110-48 OR W21-10(0)-48
 STA. 6+85 RT STA. 35+15 LT

LEGEND	
	ARROW BOARD
	WORK ZONE
	DRUM
	SIGN MOUNTED ON PORTABLE SUPPORT
	TYPE I OR TYPE II BARRICADE
	TYPE III BARRICADE

REVISIONS	
NAME	DATE

ILLINOIS DEPARTMENT OF TRANSPORTATION
 STAGING PLANS
 STAGE 2 PLAN
 IL ROUTE 47
 GRUNDY COUNTY

SCALE: NTS
 DATE: 08/2007

DRAWN BY: KHH
 CHECKED BY: FML

NOTE:
 FOR DETAILS NOT SHOWN SEE STANDARD 701602-2

PLOT DATE = #DATE#
 FILE NAME = #FILE#
 PLOT SCALE = #SCALE#
 USER NAME = #USER#