


F.A.P. RTE.	SECTION	COUNTY	TOTAL SHEETS	SHEET NO.
326	(111CS) W&RS-2I	GRUNDY	85	32
STA. _____		TO STA. _____		
FED. ROAD DIST. NO. _____		ILLINOIS FED. AID PROJECT		

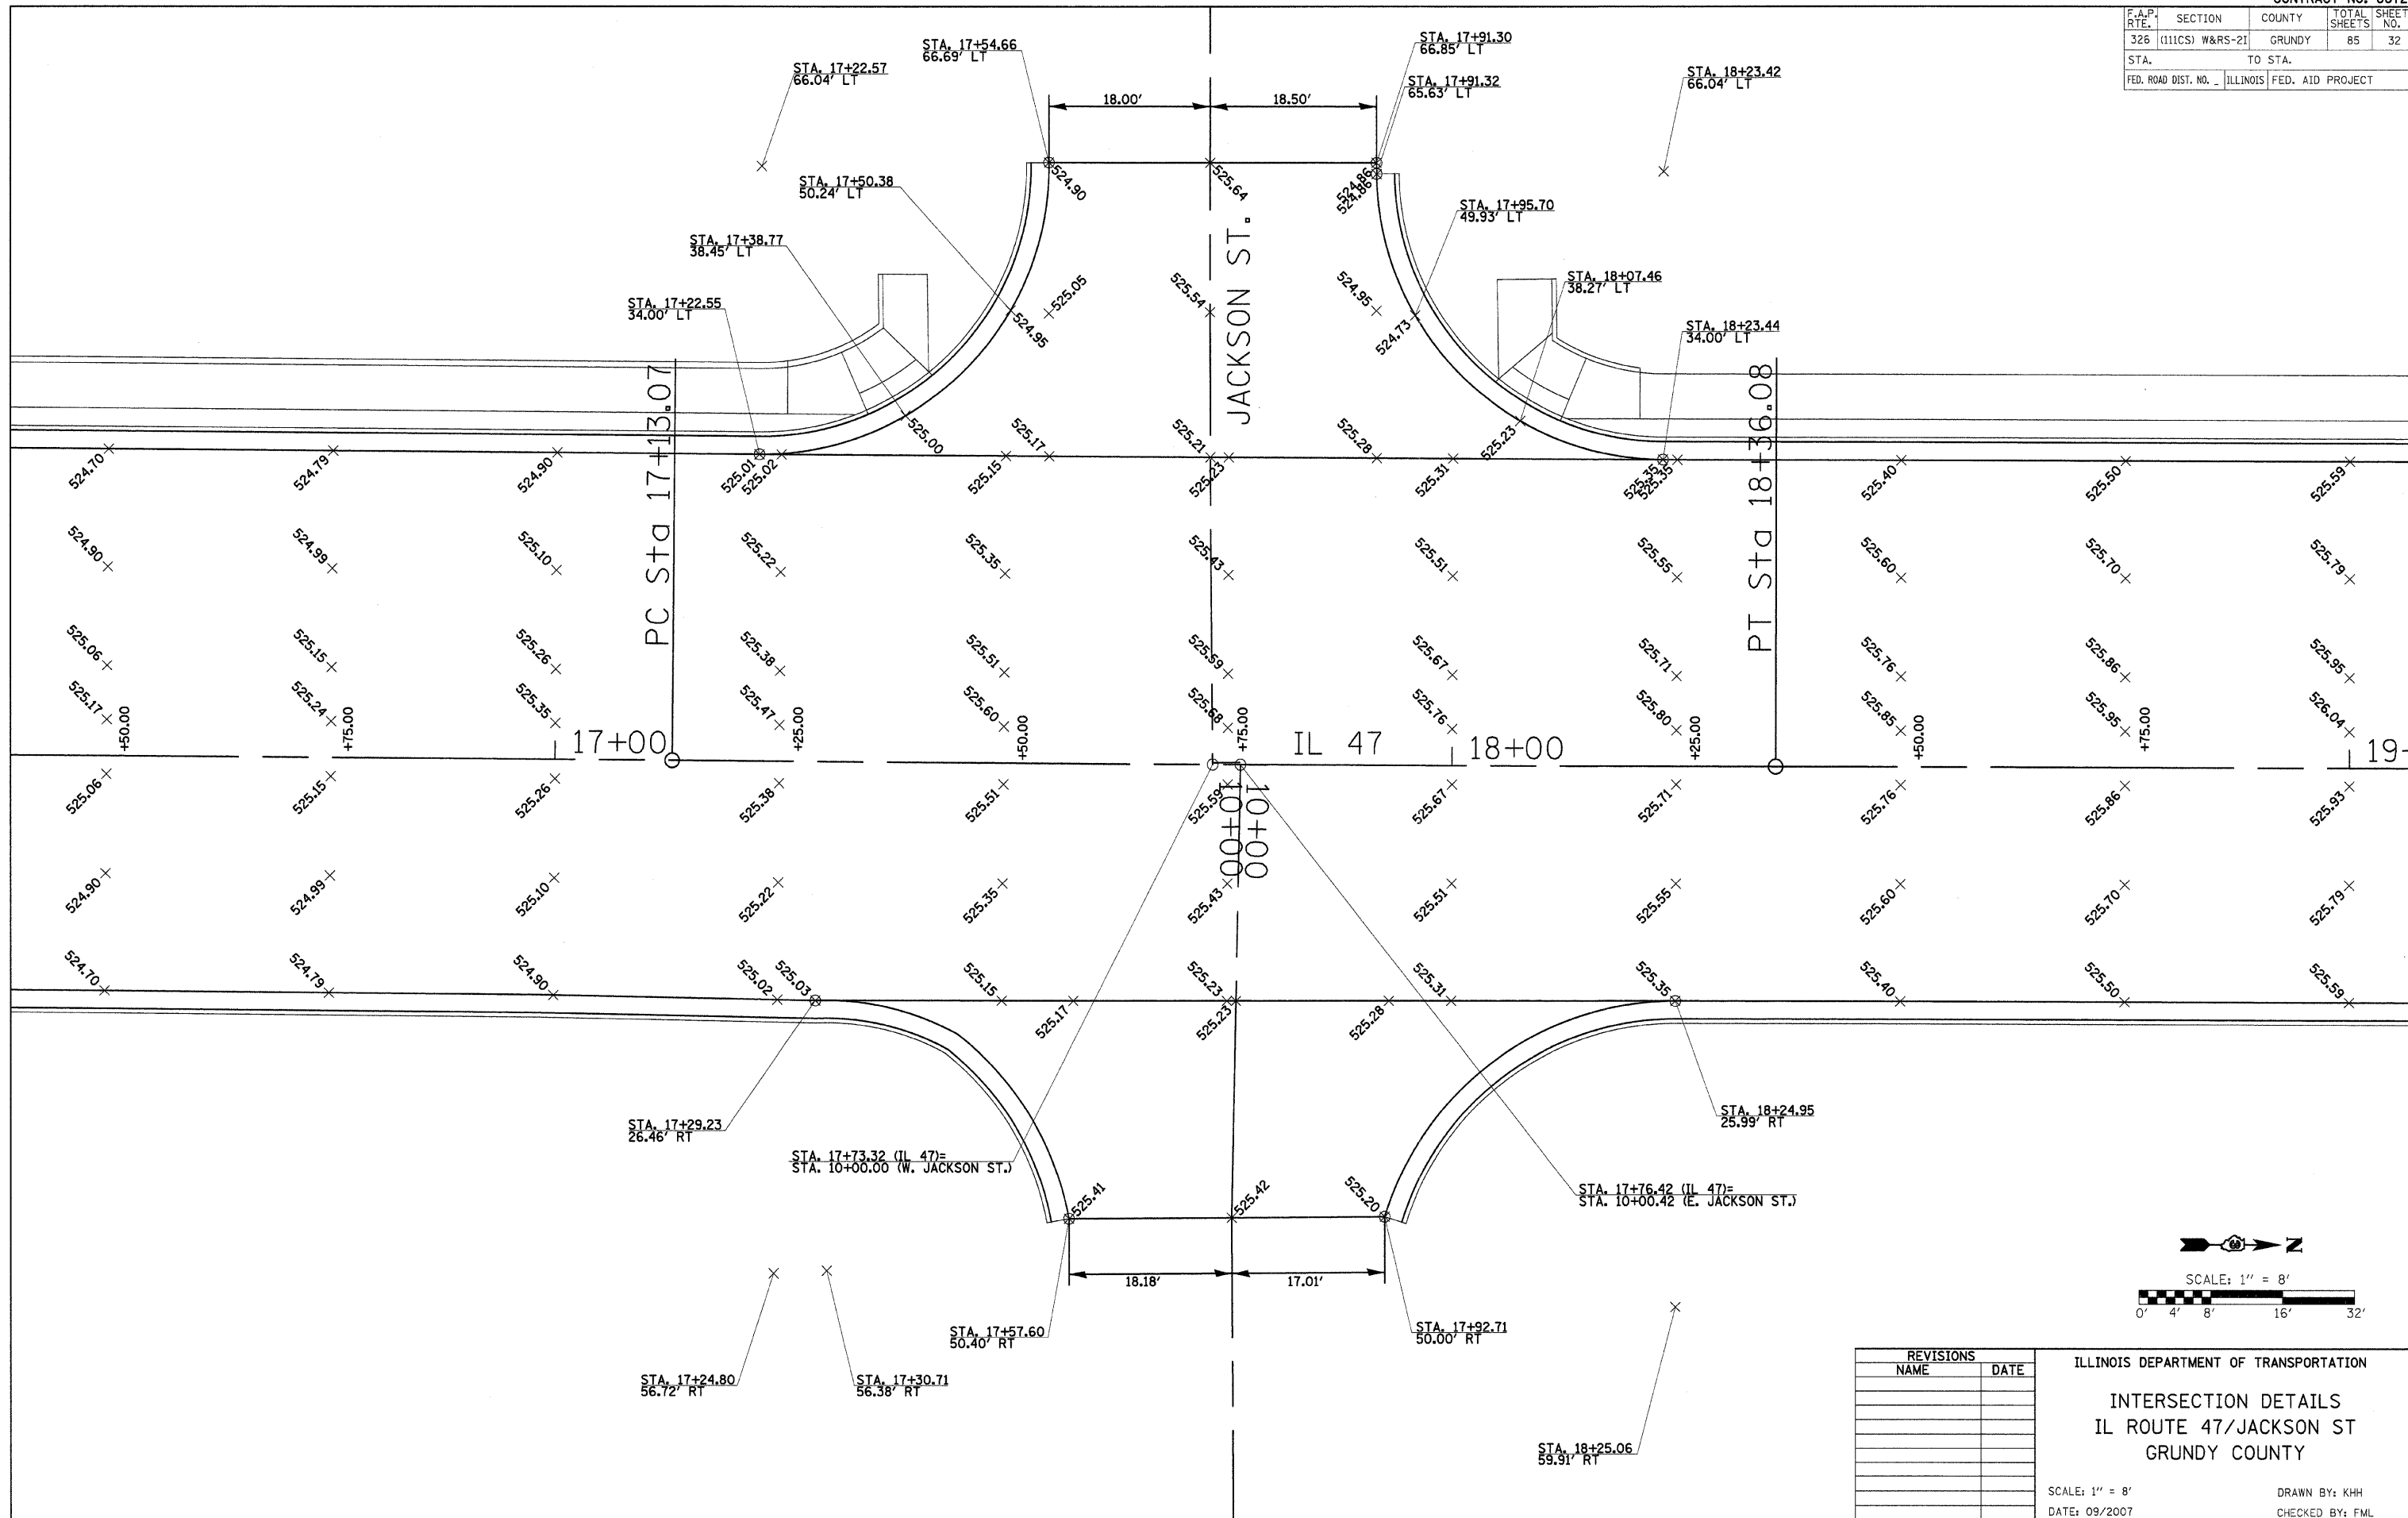

PLOT DATE = #DATE#  
 FILE NAME = #FILE#  
 PLOT SCALE = #SCALE#  
 USER NAME = #USER#

REVISIONS	
NAME	DATE

ILLINOIS DEPARTMENT OF TRANSPORTATION  
**INTERSECTION DETAILS**  
 IL ROUTE 47/JACKSON ST  
 GRUNDY COUNTY

SCALE: 1" = 8'  
 DATE: 09/2007

DRAWN BY: KHH  
 CHECKED BY: FML

INTERSECTION DETAILS - IL ROUTE 47 & JACKSON ST.