


F.A.P. RTE.	SECTION	COUNTY	TOTAL SHEETS	SHEET NO.
326	(111CS) W&RS-21	GRUNDY	85	35
STA.		TO STA.		
FED. ROAD DIST. NO. - ILLINOIS FED. AID PROJECT				

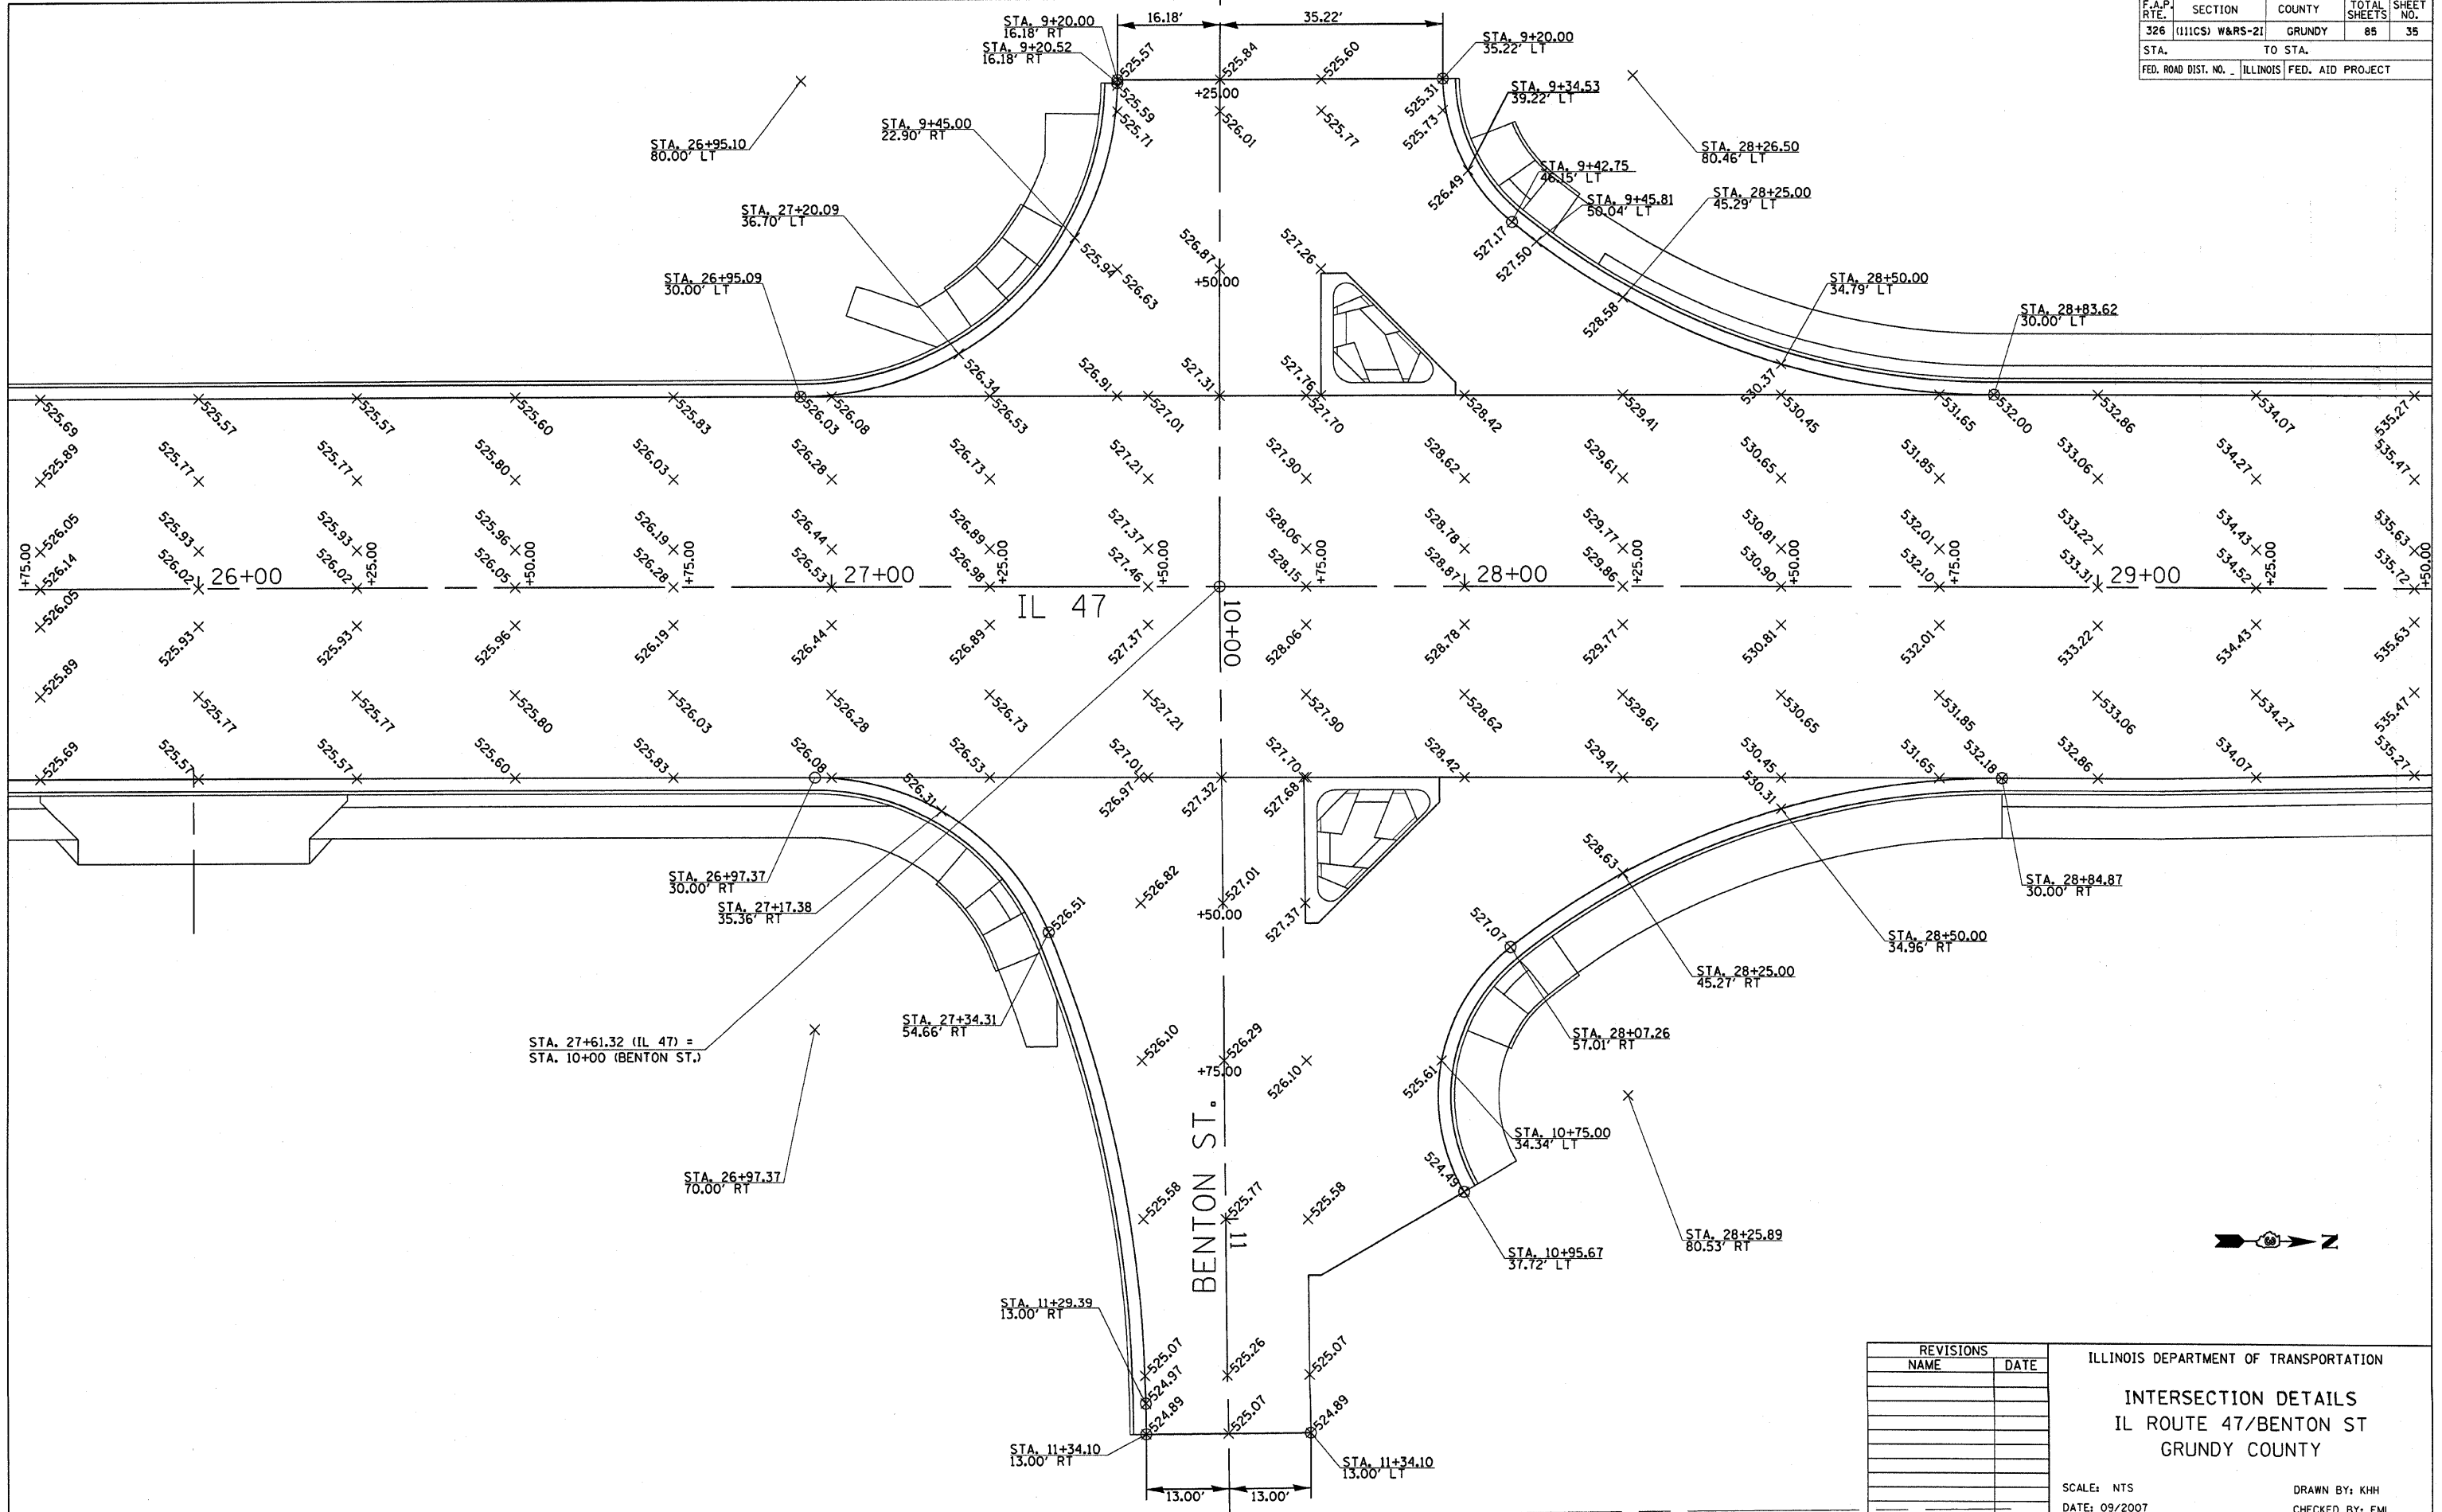

PLOT DATE = Feb 06, 2008 - 10:31:28 AM
 FILE NAME = I:\projects\66720\consult\phase 2\intersection detail sheets.dgn
 PLOT SCALE = 1/8"=1'-0"
 USER NAME = schneberger

REVISIONS	
NAME	DATE

ILLINOIS DEPARTMENT OF TRANSPORTATION

INTERSECTION DETAILS
 IL ROUTE 47/BENTON ST
 GRUNDY COUNTY

SCALE: NTS
 DATE: 09/2007

DRAWN BY: KHH
 CHECKED BY: FML