



F.A.P. RTE.	SECTION	COUNTY	TOTAL SHEETS	SHEET NO.
326 (111CS) W&RS-21		GRUNDY	85	40
STA. 18+00 TO STA. 24+10		FED. ROAD DIST. NO. ILLINOIS FED. AID PROJECT		
CONTRACT NUMBER: 66720				

# TEMPORARY TRAFFIC SIGNAL LEGEND

- TEMPORARY CONTROLLER AND CABINET
- TEMPORARY TRAFFIC SIGNAL HEAD WITH BACKPLATE
- TEMPORARY PED. SIGNAL HEAD, BRACKET MOUNTED
- TEMPORARY WOOD POLE (CLASS 5) 45' MINIMUM
- TEMPORARY SPAN WIRE, TETHER WIRE AND CABLE
- DOWN GUY OR SIDEWALK GUY
- TEMPORARY LUMINAIRE, SODIUM VAPOR, 250 WATT

# EXISTING SIGNAL LEGEND

- HANDHOLE
- DOUBLE HANDHOLE
- MAST ARM ASSEMBLY AND POLE
- CONTROLLER
- JUNCTION BOX

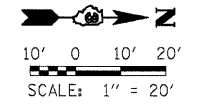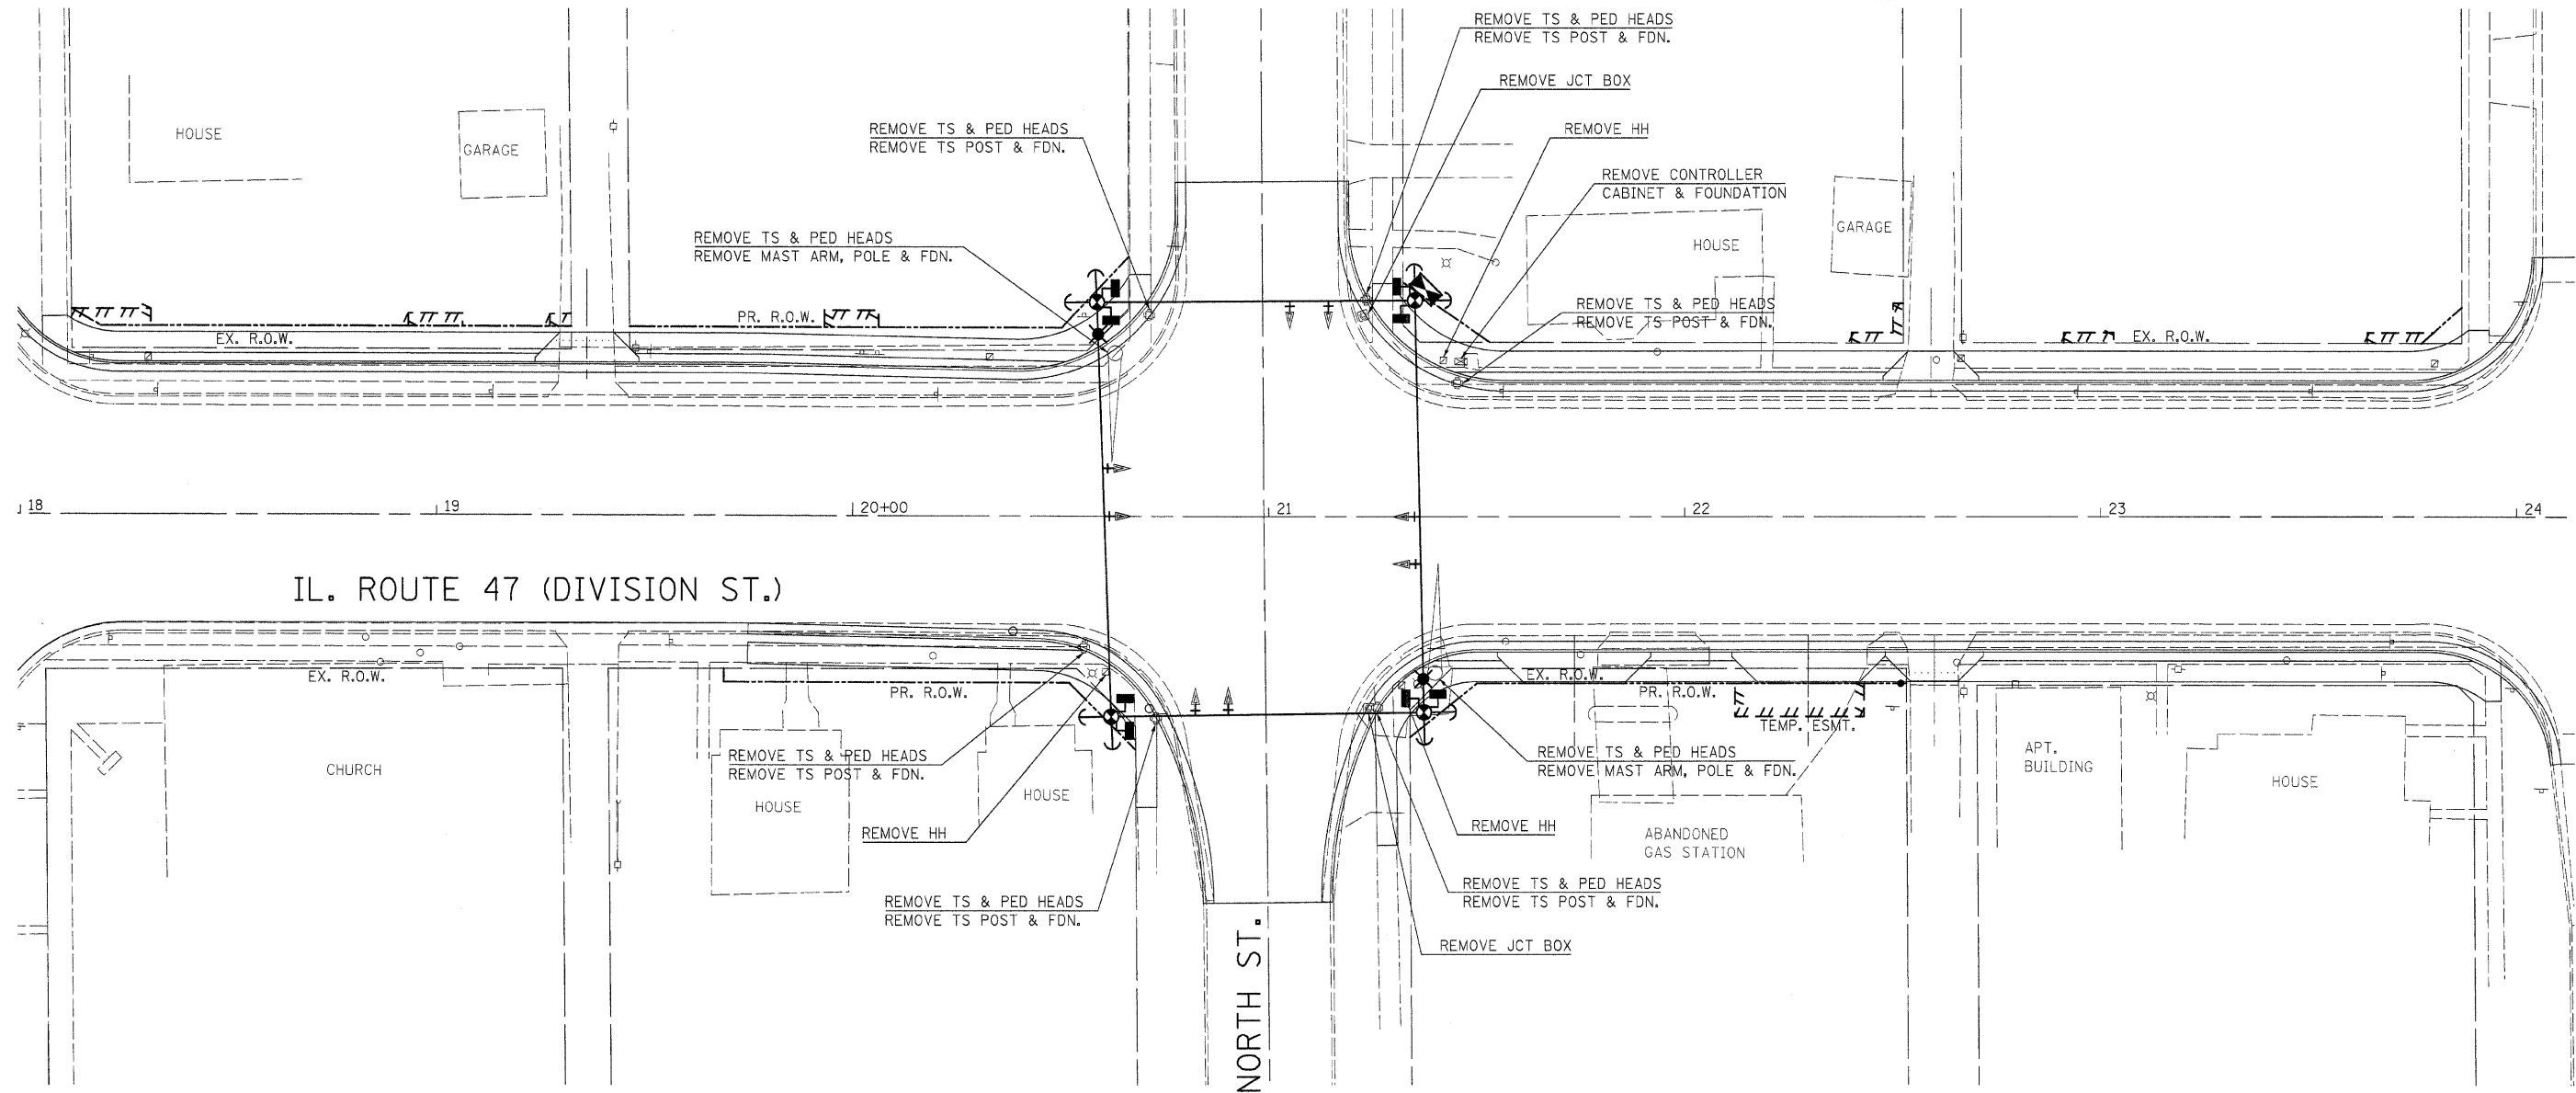

REVISIONS		ILLINOIS DEPARTMENT OF TRANSPORTATION
NAME	DATE	
		TEMP. SIGNAL INSTALLATION REMOVE EX. TRAFFIC EQUIPMENT IL. 47 (DIVISION ST.) / NORTH STREET
SCALE: 1"=20'		DRAWN BY: JVR
DATE: JANUARY 2008		CHECKED BY: FML

...:\phase1\plans\North\_Exp.dgn 2/18/2008 6:41:01 PM