




| | | | | |
|------------------------------|-----------------|------------------|--------------|-----------|
| F.A.P. RTE. | SECTION | COUNTY | TOTAL SHEETS | SHEET NO. |
| 326 | (111CS) W&RS-2I | GRUNDY | 85 | 61 |
| STA. | | TO STA. | | |
| FED. ROAD DIST. NO. ILLINOIS | | FED. AID PROJECT | | |

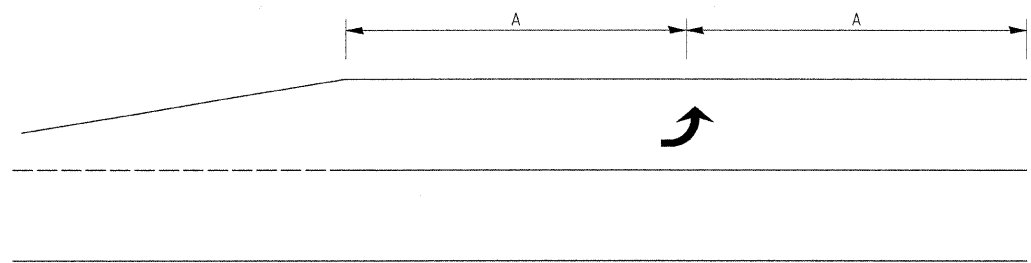

99' AND UNDER

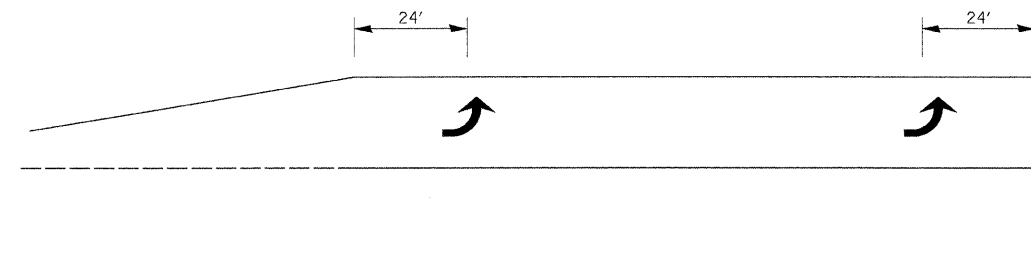


100' TO 149'

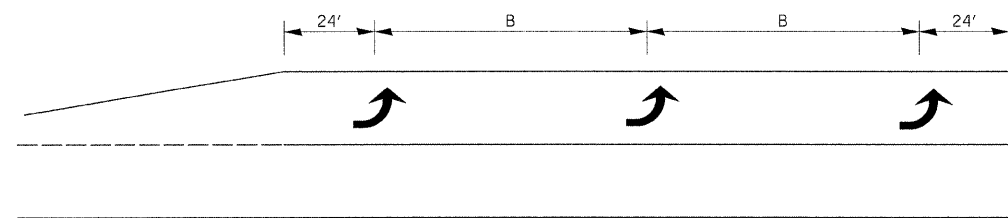


150' AND LONGER

TYPICAL PLACEMENT OF ARROWS IN TURN LANES


780-10

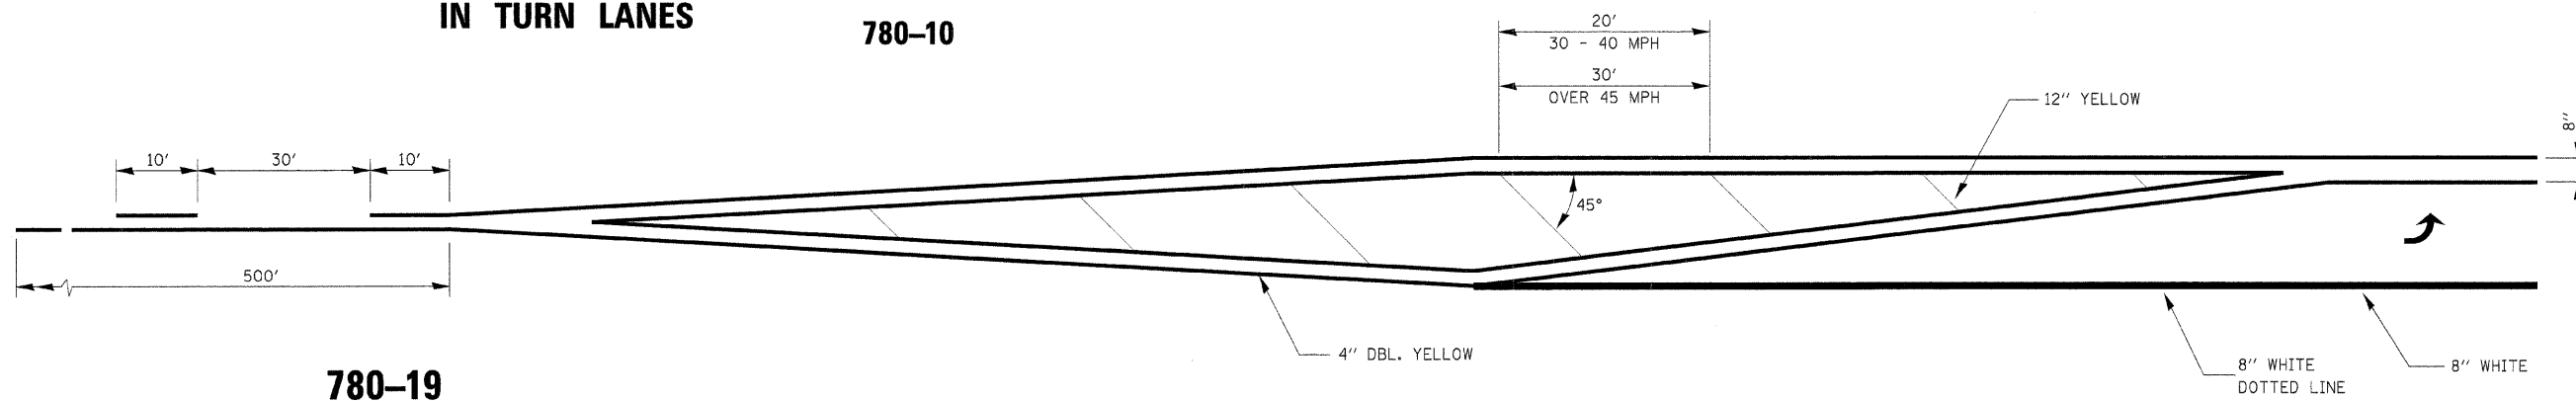

780-19

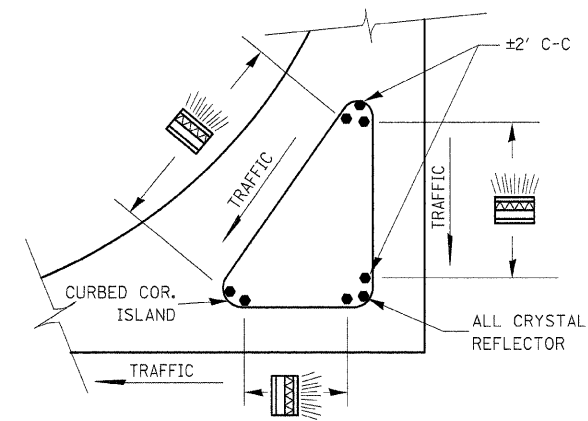

PRISMATIC REFLECTORS

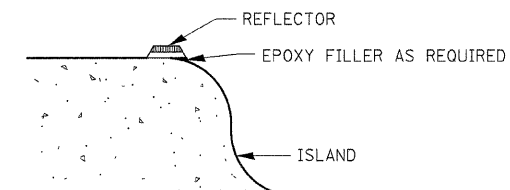

SECTION VIEW

782-2

NOTES

1. PRISMATIC REFLECTORS SHALL BE MONO-DIRECTIONAL AND POSITIONED SO THAT THE REFLECTIVE FACE IS FACING THE APPROACHING TRAFFIC.
2. PRISMATIC REFLECTORS SHALL BE SECURED IN PLACE WITH AN EPOXY ADHESIVE.
3. PRISMATIC REFLECTORS SHALL BE EITHER AMBER OR CRYSTAL IN COLOR.

| REVISIONS | NAME | DATE |
|-----------|------|------|
| | | |
| | | |
| | | |
| | | |
| | | |
| | | |
| | | |
| | | |
| | | |
| | | |

ILLINOIS DEPARTMENT OF TRANSPORTATION
 DISTRICT DETAILS
 IL ROUTE 47
 GRUNDY COUNTY

SCALE: NTS
 DATE: 09/2007

DRAWN BY: KHH
 CHECKED BY: FML