



F.A.P. RTE.	SECTION	COUNTY	TOTAL SHEETS	SHEET NO.
326	(111CS) W&RS-2I	GRUNDY	85	63
STA.		TO STA.		
FED. ROAD DIST. NO. _ ILLINOIS FED. AID PROJECT				

**DETECTOR LOOP INSTALLATION**

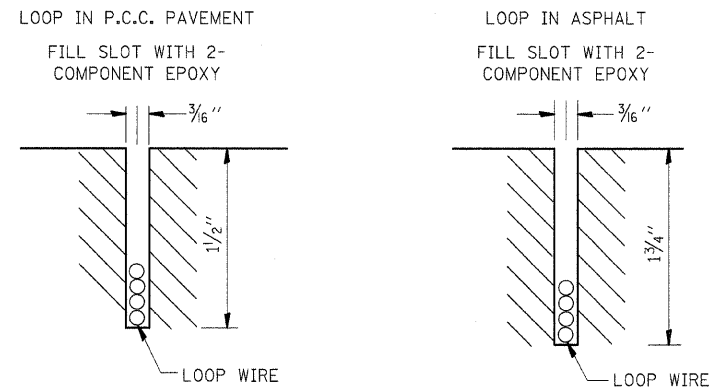

**DETECTOR LOOP LEAD-IN DETAIL**

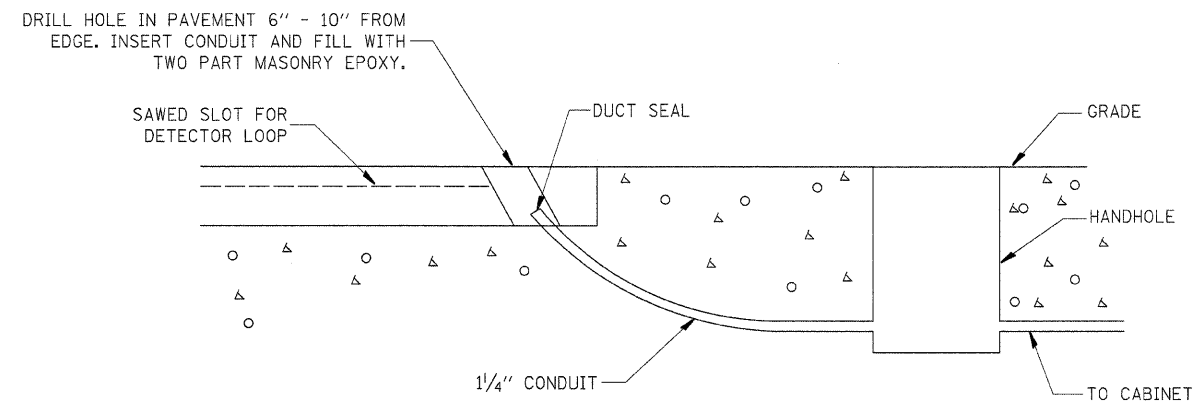

**886-2**

REVISIONS	
NAME	DATE

ILLINOIS DEPARTMENT OF TRANSPORTATION

DISTRICT DETAILS  
IL ROUTE 47  
GRUNDY COUNTY

SCALE: NTS  
DATE: 09/2007

DRAWN BY: KHH  
CHECKED BY: FML

\\district\details\sheet\886-2.dgn 17/25/2008 10:59:24 PM