


F.A.P. RTE.	SECTION	COUNTY	TOTAL SHEETS	SHEET NO.
326	(111CS) W&RS-21	GRUNDY	85	80
STA.		TO STA.		
FED. ROAD DIST. NO.		ILLINOIS	FED. AID PROJECT	

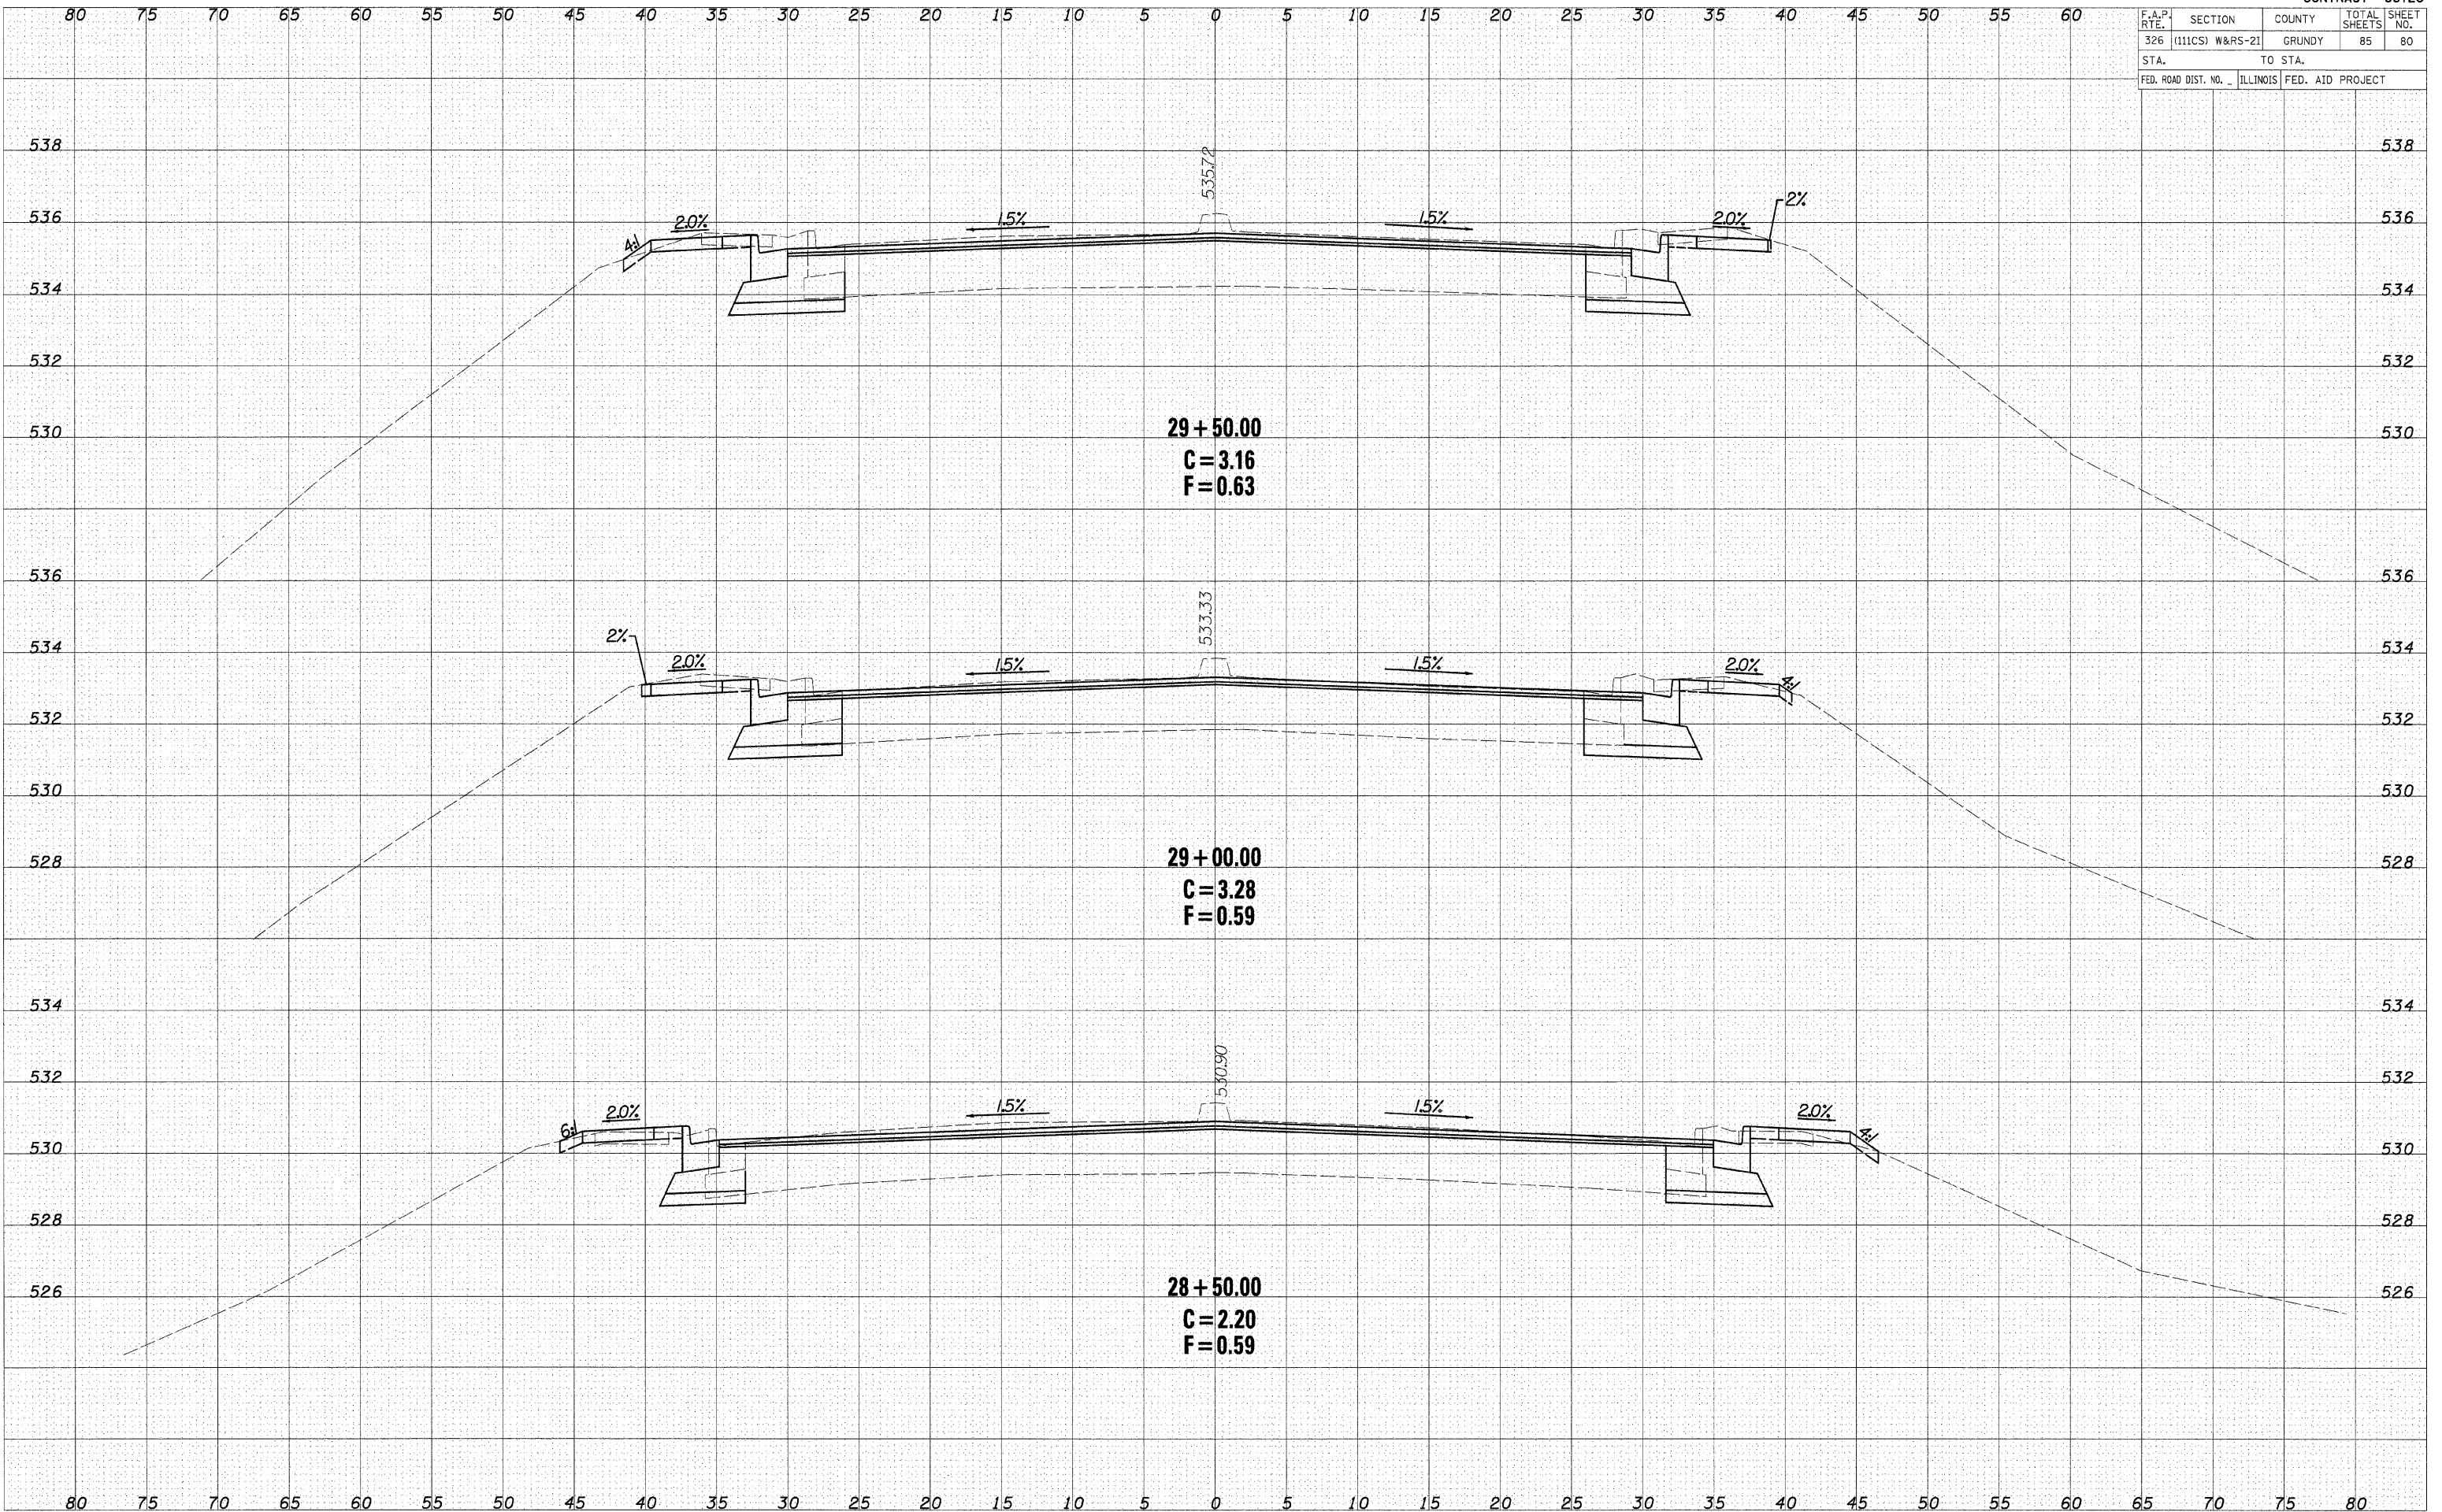

29+50.00
 C = 3.16
 F = 0.63

29+00.00
 C = 3.28
 F = 0.59

28+50.00
 C = 2.20
 F = 0.59

CROSS SECTIONS - IL ROUTE 47

DATE	
BY	
REVISION	
PLOTTED	
TEMPLATE	
AREAS	
CHECKED	
NO.	

DATE	
BY	
REVISION	
PLOTTED	
TEMPLATE	
AREAS	
CHECKED	
NO.	