
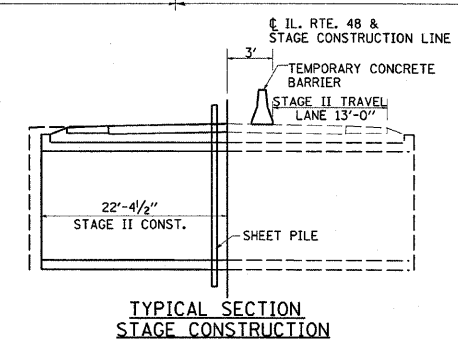
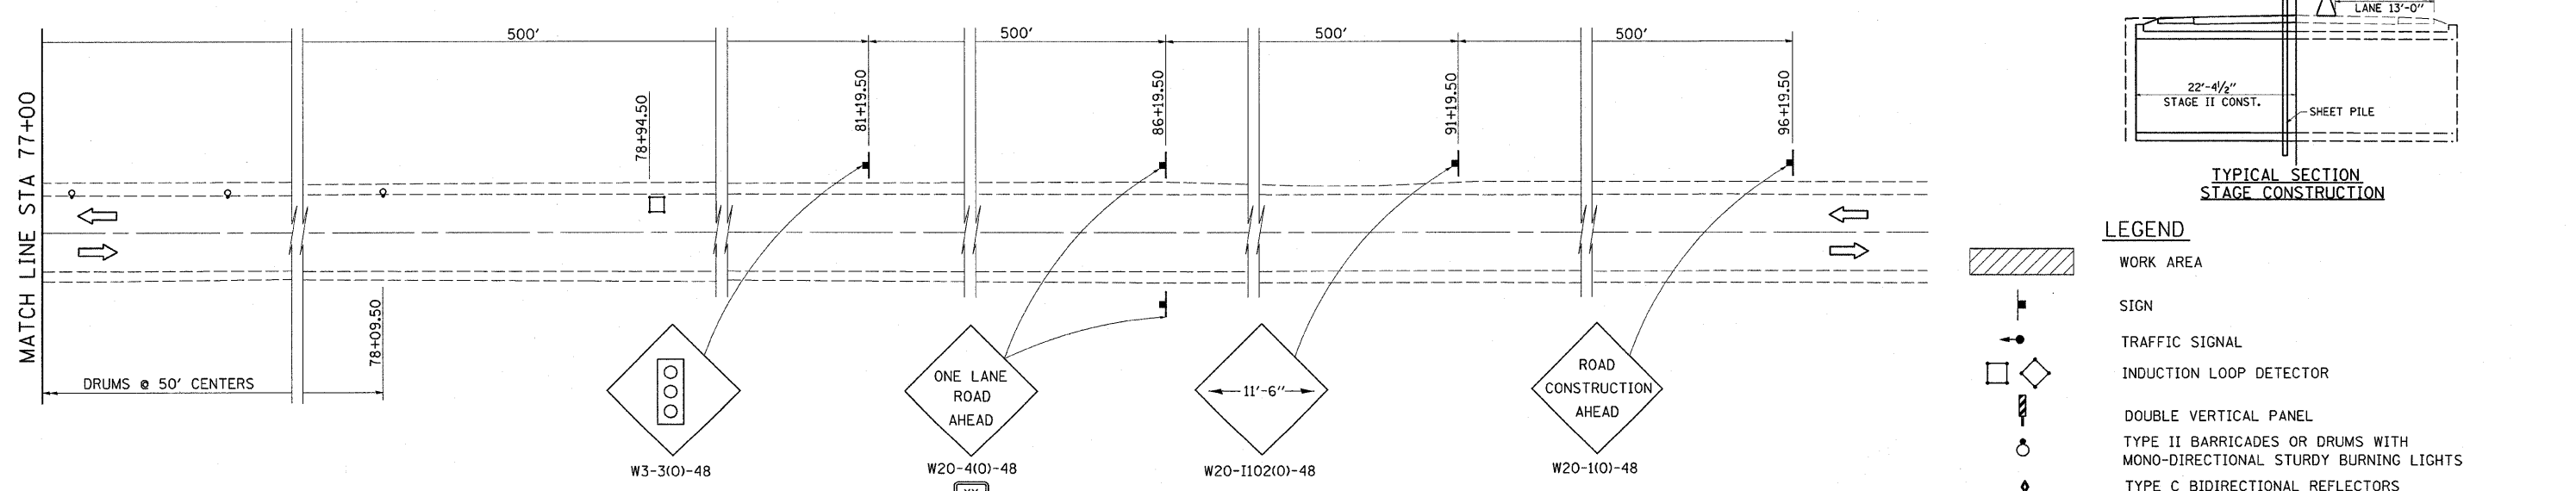
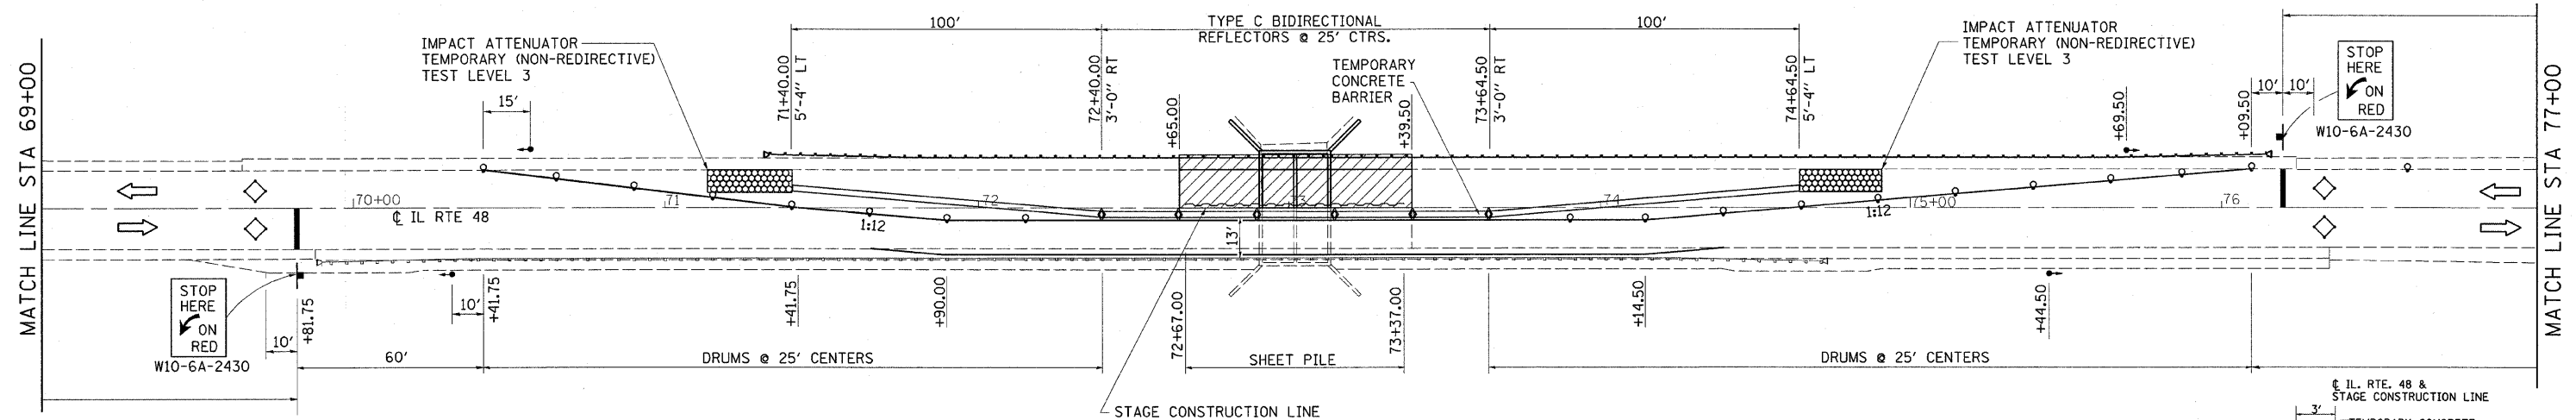


F.A.P. RTE.	SECTION	COUNTY	TOTAL SHEETS	SHEET NO.
.	..	DEWITT	64	11
STA. TO STA.		FED. ROAD DIST. NO. ILLINOIS FED. AID PROJECT		
FAP 721 & 760		SECTION 114BR-2 & 124BR-1		
CONTRACT NO. 70014				

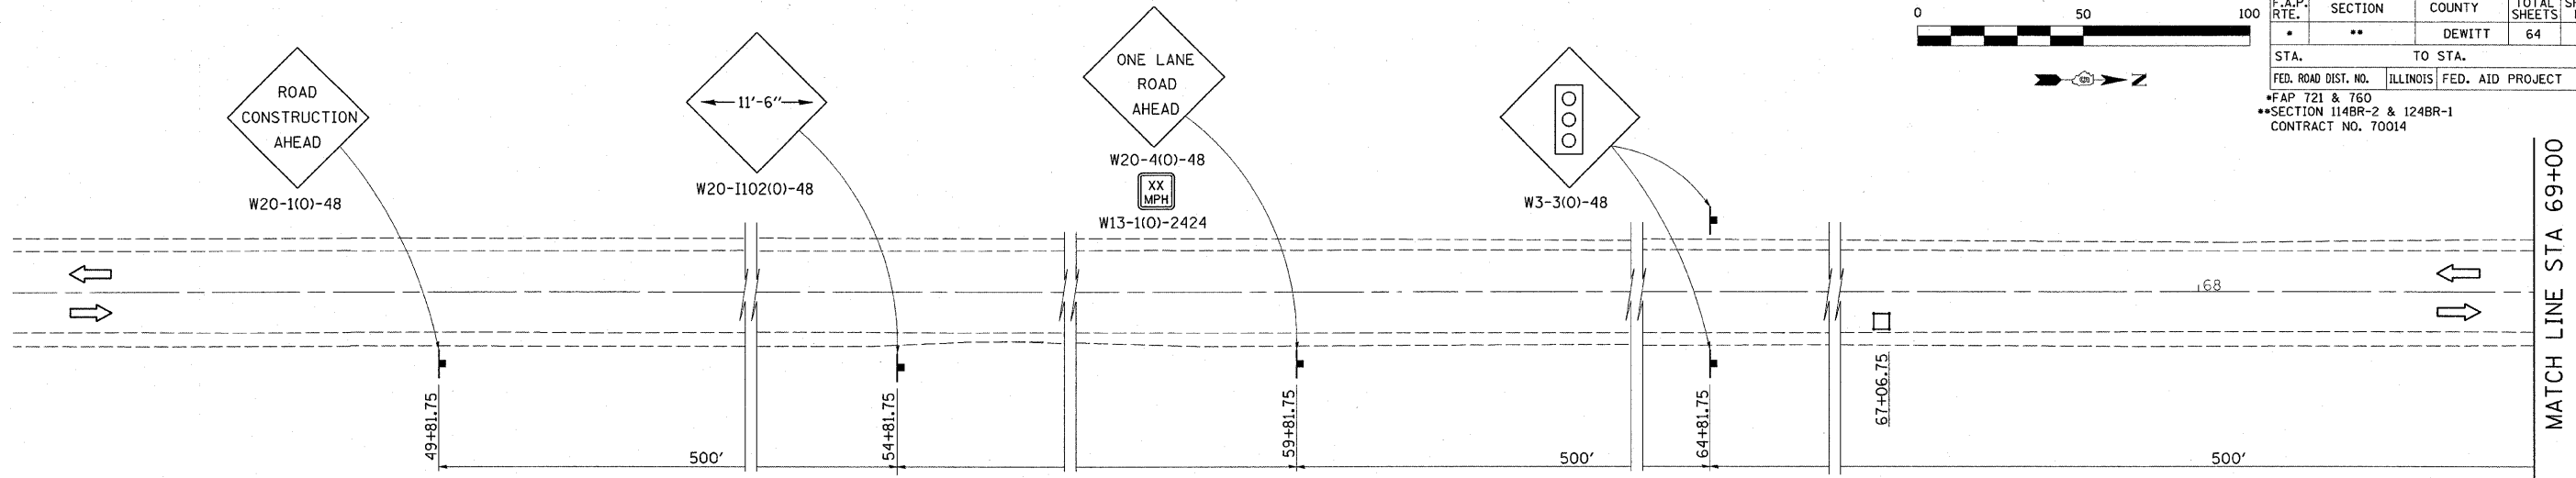

LEGEND

- [Hatched Box] WORK AREA
- [Square with T] SIGN
- [Square with T and Arrow] TRAFFIC SIGNAL
- [Square with X] INDUCTION LOOP DETECTOR
- [Vertical Line with T] DOUBLE VERTICAL PANEL
- [Circle with T] TYPE II BARRICADES OR DRUMS WITH MONO-DIRECTIONAL STURDY BURNING LIGHTS
- [Diamond with T] TYPE C BIDIRECTIONAL REFLECTORS

TEMPORARY SIGNAL NOTES:
 PORTABLE MICROWAVE TEMPORARY BRIDGE SIGNALS SHALL BE PERMITTED TO PROVIDE DETECTION FOR THE TEMPORARY CONTROLLER. ALL ADJUSTMENTS AND RELOCATION OF VIDEO COMPONENTS ARE TO BE INCLUDED IN THE TEMPORARY TRAFFIC SIGNAL INSTALLATION COST.
 POLES USED FOR TEMPORARY SIGNAL INSTALLATION SHALL PROVIDE FOR A MINIMUM 35 FOOT MOUNTING HEIGHT FOR THE VIDEO CAMERAS.

REVISIONS	NAME	DATE

ILLINOIS DEPARTMENT OF TRANSPORTATION
IL ROUTE 48
TRAFFIC CONTROL AND PROTECTION
STAGE II
 FAP 721 & 760
 SECTION 114BR-2 & 124BR-1
 DEWITT COUNTY

SCALE: _____ DRAWN BY BANDY
 DATE _____ CHECKED BY STEUART