
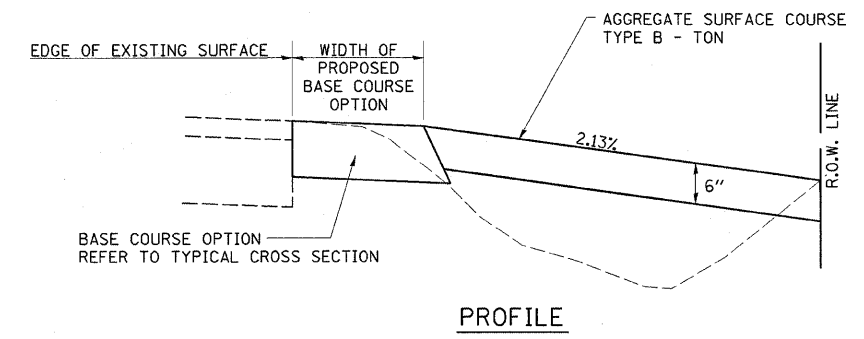
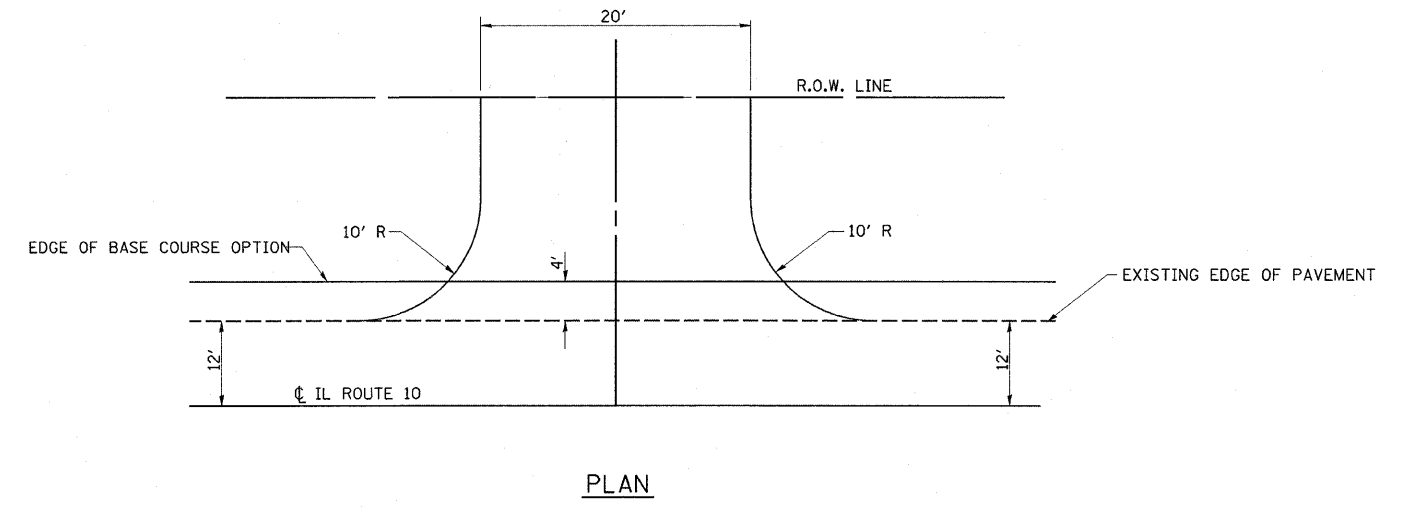


F.A.P. RTE.	SECTION	COUNTY	TOTAL SHEETS	SHEET NO.
*	**	DEWITT	64	22
STA.		TO STA.		
FED. ROAD DIST. NO.	ILLINOIS FED. AID PROJECT			
*FAP 721 & 760				
**SECTION 114BR-2 & 124BR-1				
CONTRACT NO. 70014				

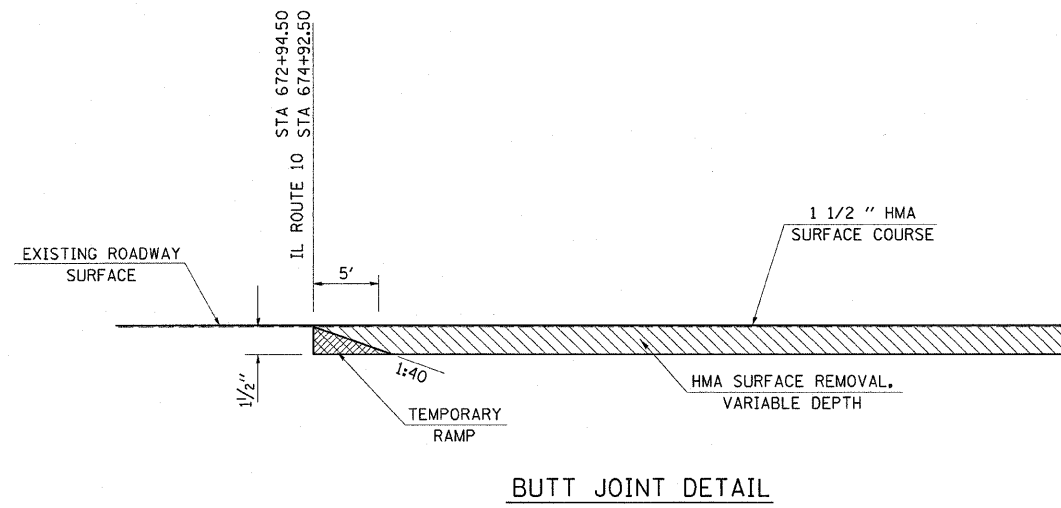

PROPOSED FIELD ENTRANCE DETAIL
STA 671+00.00 RT

REVISIONS	
NAME	DATE

ILLINOIS DEPARTMENT OF TRANSPORTATION
MISCELLANEOUS DETAILS

FAP 721 & 760
SECTION 114BR-2 & 124BR-1
DEWITT COUNTY

SCALE: VERT. _____
HORIZ. _____
DATE _____

DRAWN BY BANDY
CHECKED BY STEUART