

160 150 140 130 120 110 100 90 80 70 60 50 40 30 20 10 0 10 20 30 40 50 60 70 80 90 100 110


F.A.P.	SECTION	COUNTY	TOTAL	SHEET
721*	114BR-2*	DE WITT	64	52
STA. 674+50.00 TO STA. 675+00.00				
FED. ROAD DIST. NO. ILLINOIS FED. AID PROJECT				
*F.A.P. 760				
*SECTION 124BR-1				
CONTRACT NO. 70014				

BY	DATE

FINAL SURVEY	SURVEYED	PLOTTED	TEMPLATE	AREAS CHECKED
NO.				

BY	DATE

ORIGINAL SURVEY	SURVEYED	PLOTTED	TEMPLATE	AREAS CHECKED
NO.				

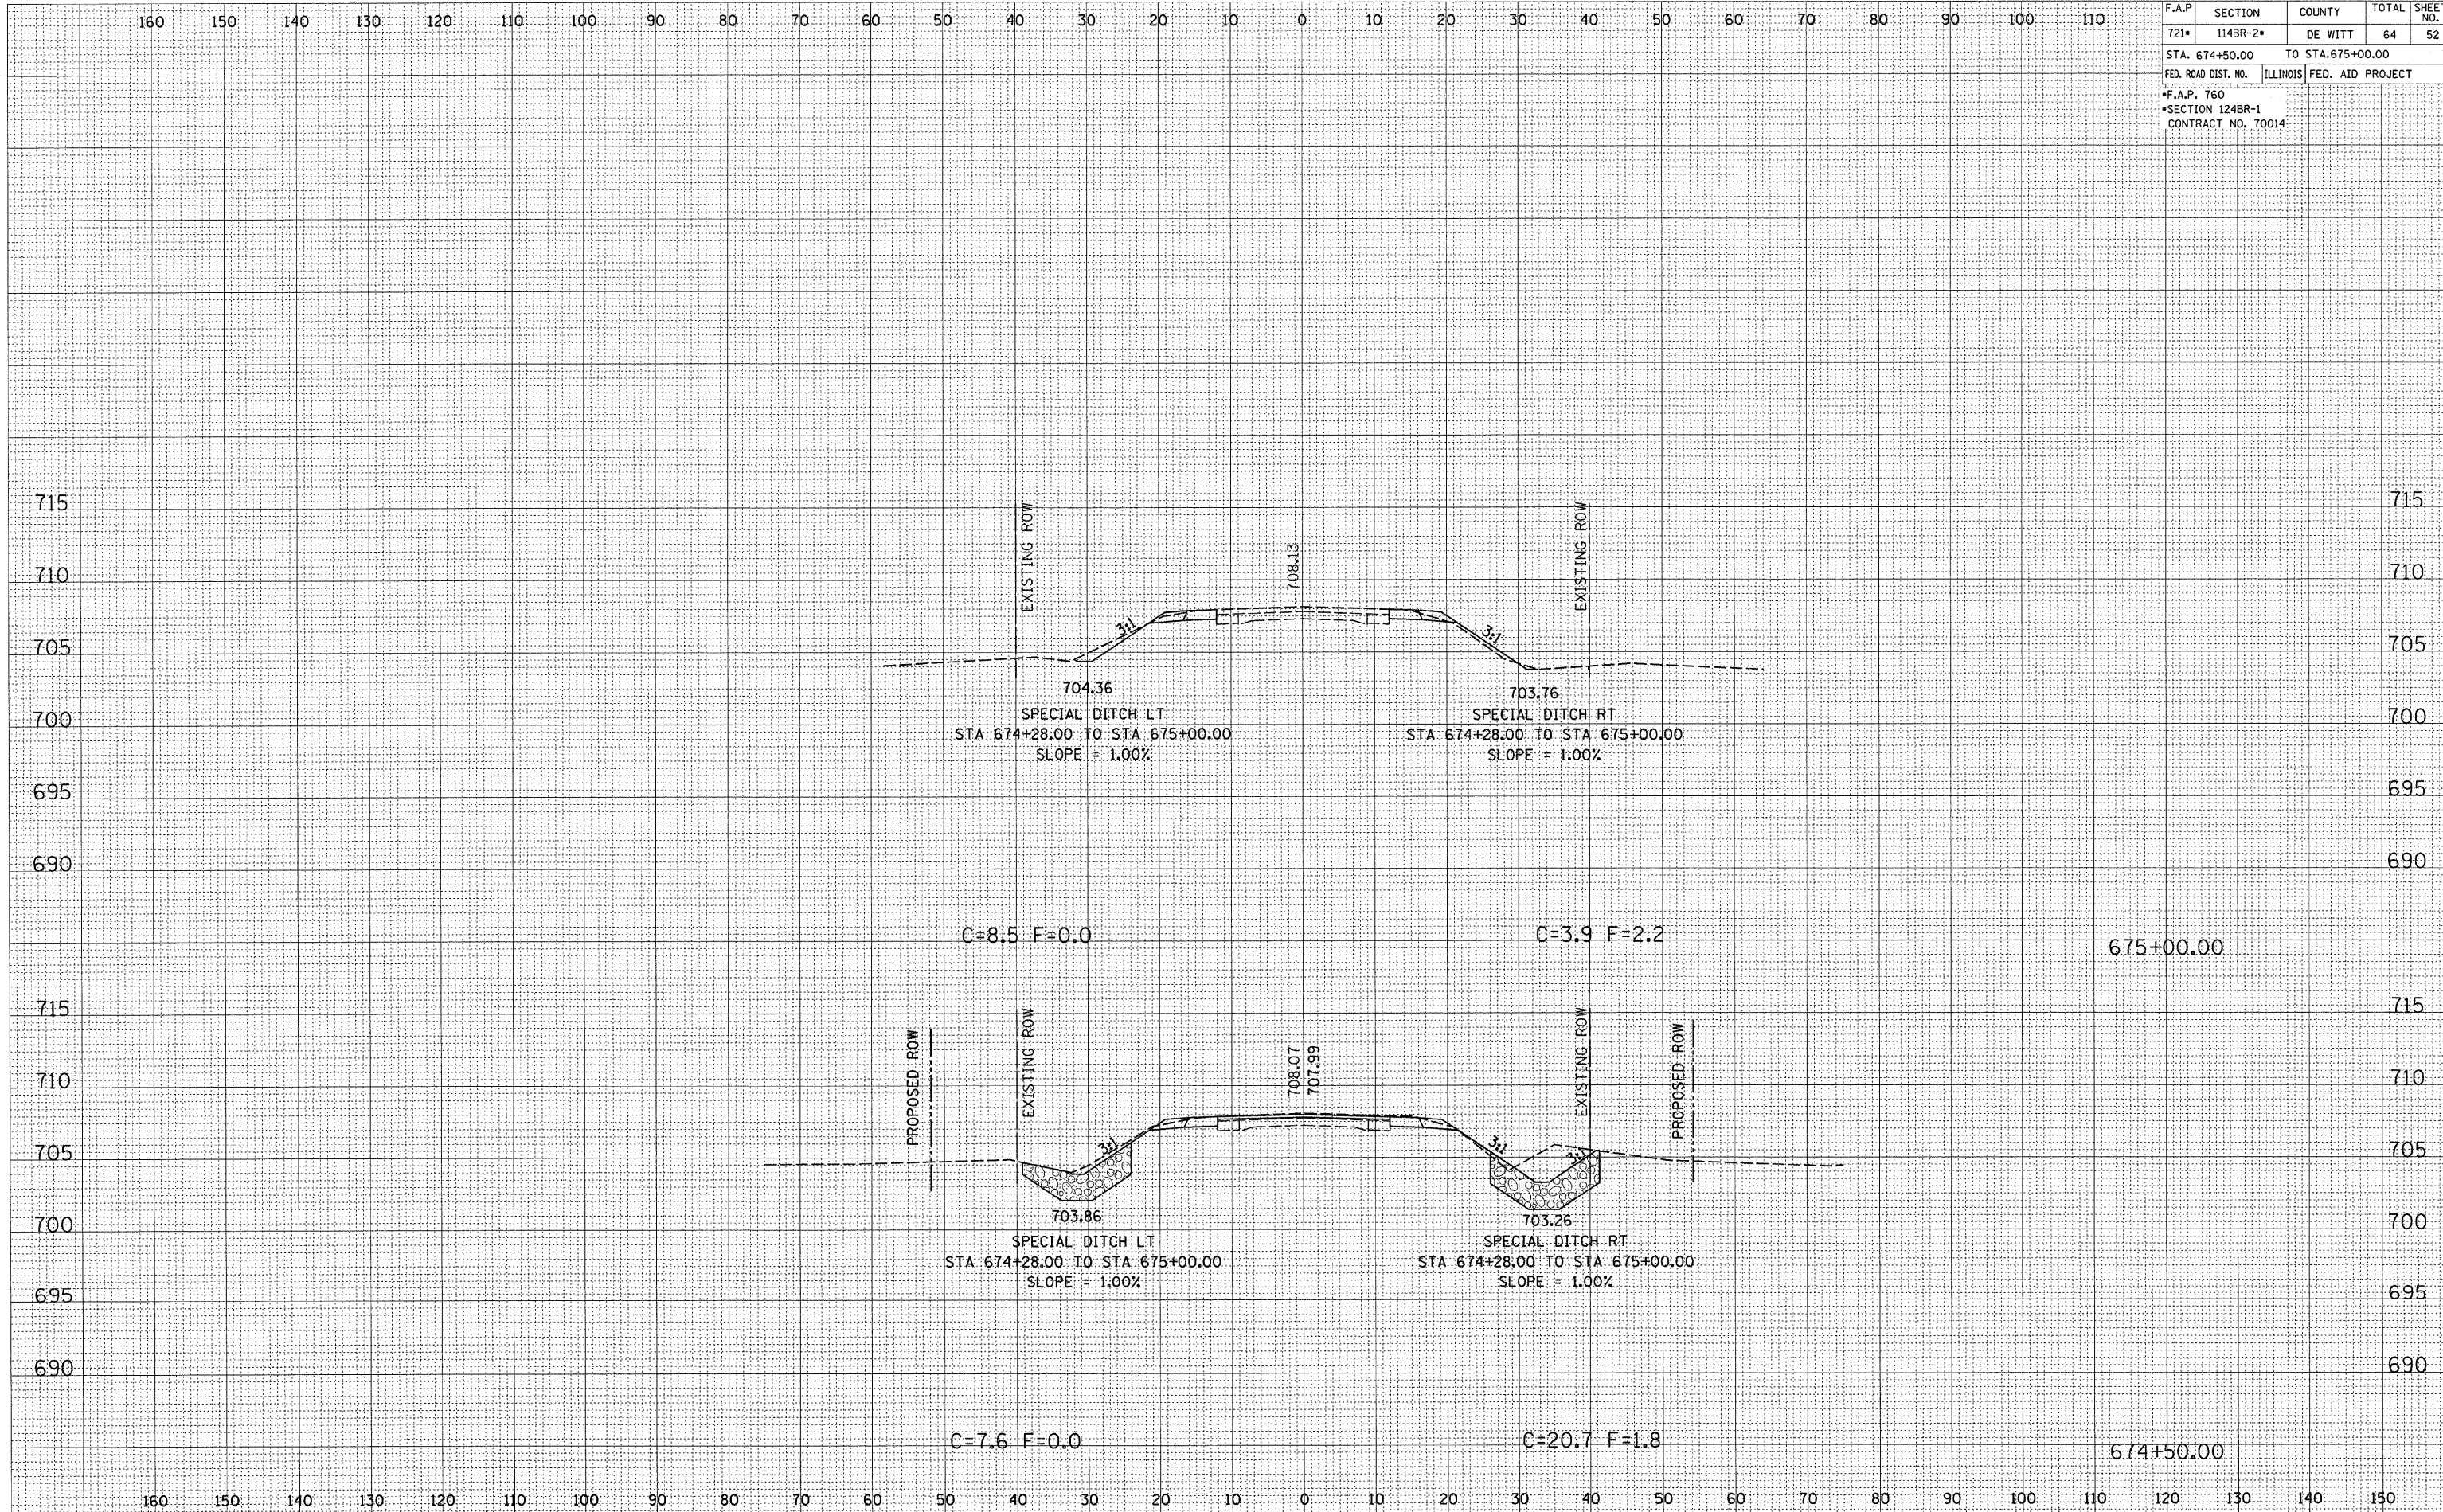

CROSS SECTIONS, FAP 721 (IL-10), STA 674+50.00 TO STA 675+00.00