


FINAL SURVEY	SURVEYED	BY	DATE
NOTE BOOK NO.	PLOTTED		
	TEMPLATE		
	AREAS CHECKED		

ORIGINAL SURVEY	SURVEYED	BY	DATE
NOTE BOOK NO.	PLOTTED		
	TEMPLATE		
	AREAS CHECKED		

F.A.P. RTE.	SECTION	COUNTY	TOTAL SHEETS	SHEET NO.
721*	114BR-2*	DEWITT	64	57
STA. 70+00.00		TO STA. 71+00.00		
FED. ROAD DIST. NO.		ILLINOIS FED. AID PROJECT		
*F.A.P. 760				
*SECTION 124BR-1				
CONTRACT NO. 70014				

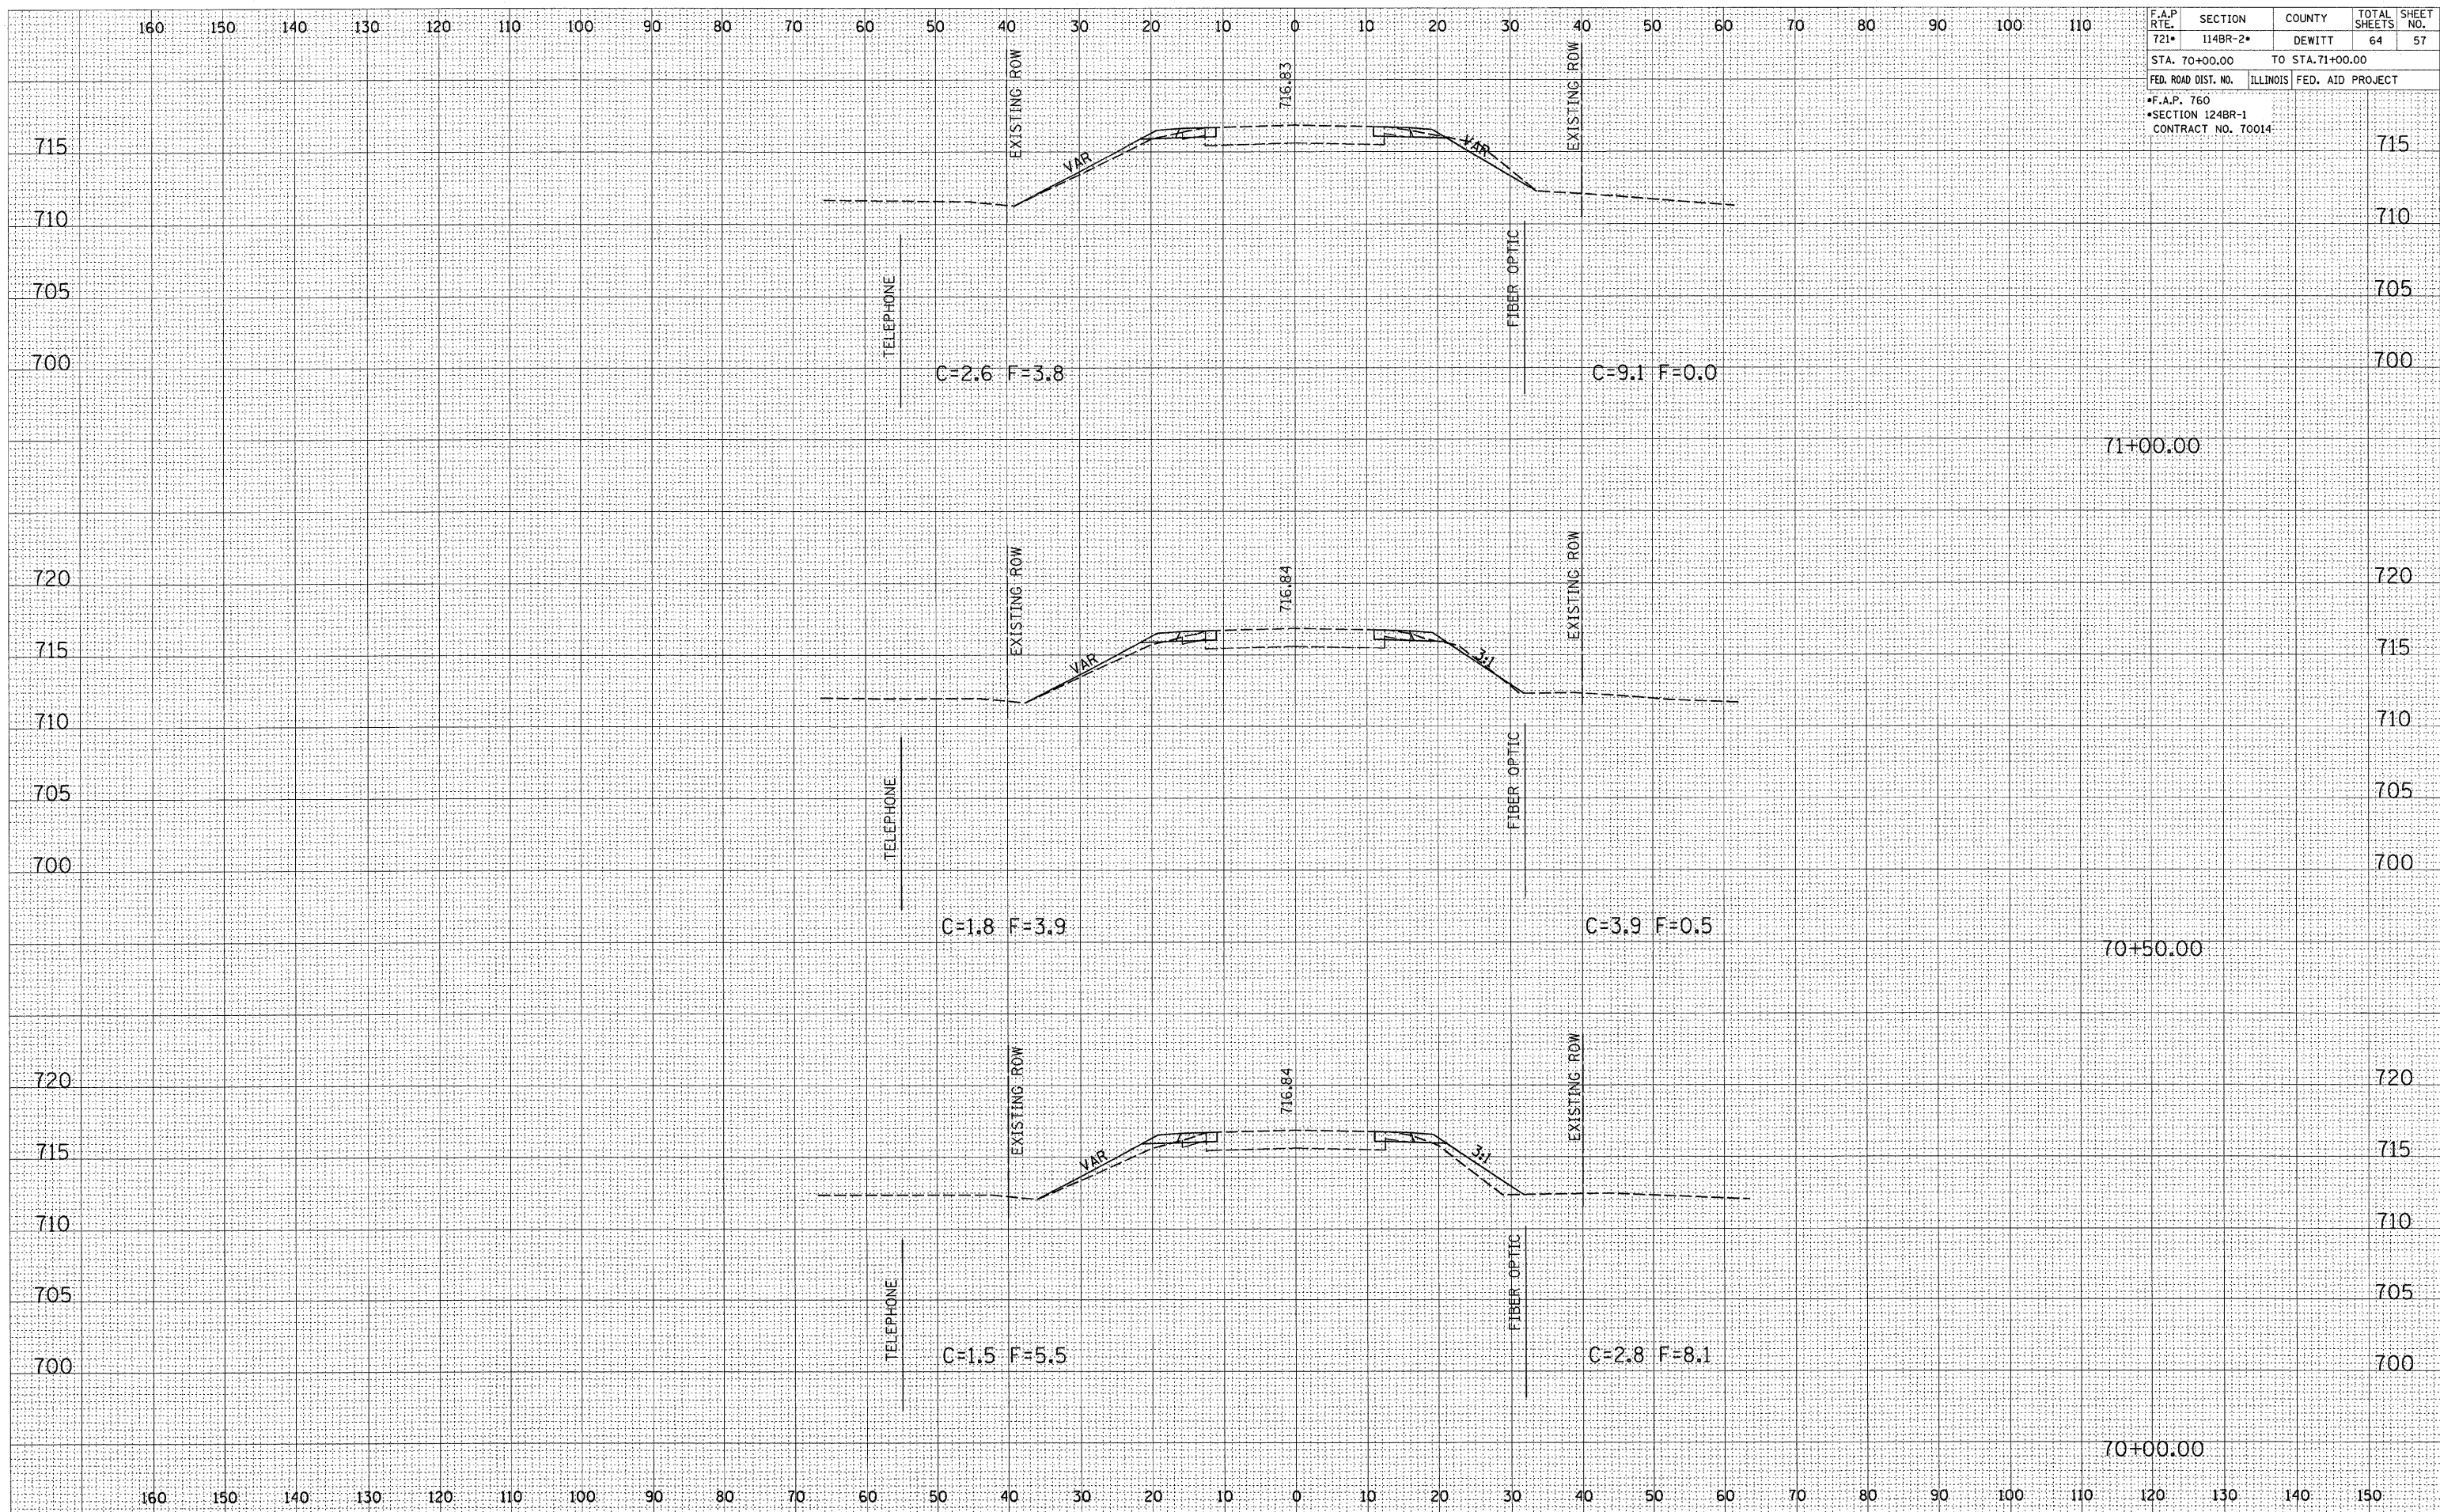

CROSS SECTIONS, FAP ROUTE 760 (IL-48), STA 70+00.00 TO STA 71+00.00