


PAVEMENT MARKING LEGEND

- | | |
|---|--|
| ① PR PREFORMED PLASTIC PAVEMENT MARKING, TYPE B - LINE 5" (WHITE, 30' SKIP, 10' DASH) | ⑨ PR PREFORMED PLASTIC PAVEMENT MARKING, TYPE B - LINE 12" (WHITE, SOLID) |
| ② PR THERMOPLASTIC PAVEMENT MARKING - LINE 5" (WHITE, SOLID) | ⑩ PR PREFORMED PLASTIC PAVEMENT MARKING, TYPE B - LINE 12" (YELLOW, SOLID) |
| ③ PR THERMOPLASTIC PAVEMENT MARKING - LINE 5" (YELLOW, SOLID) | ⑪ PR PREFORMED PLASTIC PAVEMENT MARKING, TYPE B - LINE 24" (WHITE, SOLID) |
| ④ PR PREFORMED PLASTIC PAVEMENT MARKING, TYPE B - LINE 5" (WHITE, 6' SKIP, 2' DASH) | ⑫ PR PREFORMED PLASTIC PAVEMENT MARKING, TYPE B - LETTERS & SYMBOLS (WHITE) |
| ⑤ PR THERMOPLASTIC PAVEMENT MARKING - LINE 5" (WHITE, 30' SKIP, 10' DASH) | ➤ PR PREFORMED PLASTIC PAVEMENT MARKING, TYPE B - LETTERS & SYMBOLS (WHITE, LARGE ARROW) |
| ⑥ PR THERMOPLASTIC PAVEMENT MARKING - LINE 6" (WHITE, SOLID) | ▶ PR RAISED PAVEMENT MARKERS, ONE-WAY AMBER |
| ⑦ PR PLASTIC PAVEMENT MARKING, TYPE B - LINE 6" (WHITE, SOLID) | ▷ PR RAISED PAVEMENT MARKERS, ONE-WAY CRYSTAL |
| ⑧ PR PREFORMED PLASTIC PAVEMENT MARKING, TYPE B - LINE 8" (WHITE, SOLID) | ◆ PR RAISED PAVEMENT MARKERS, TWO-WAY AMBER |

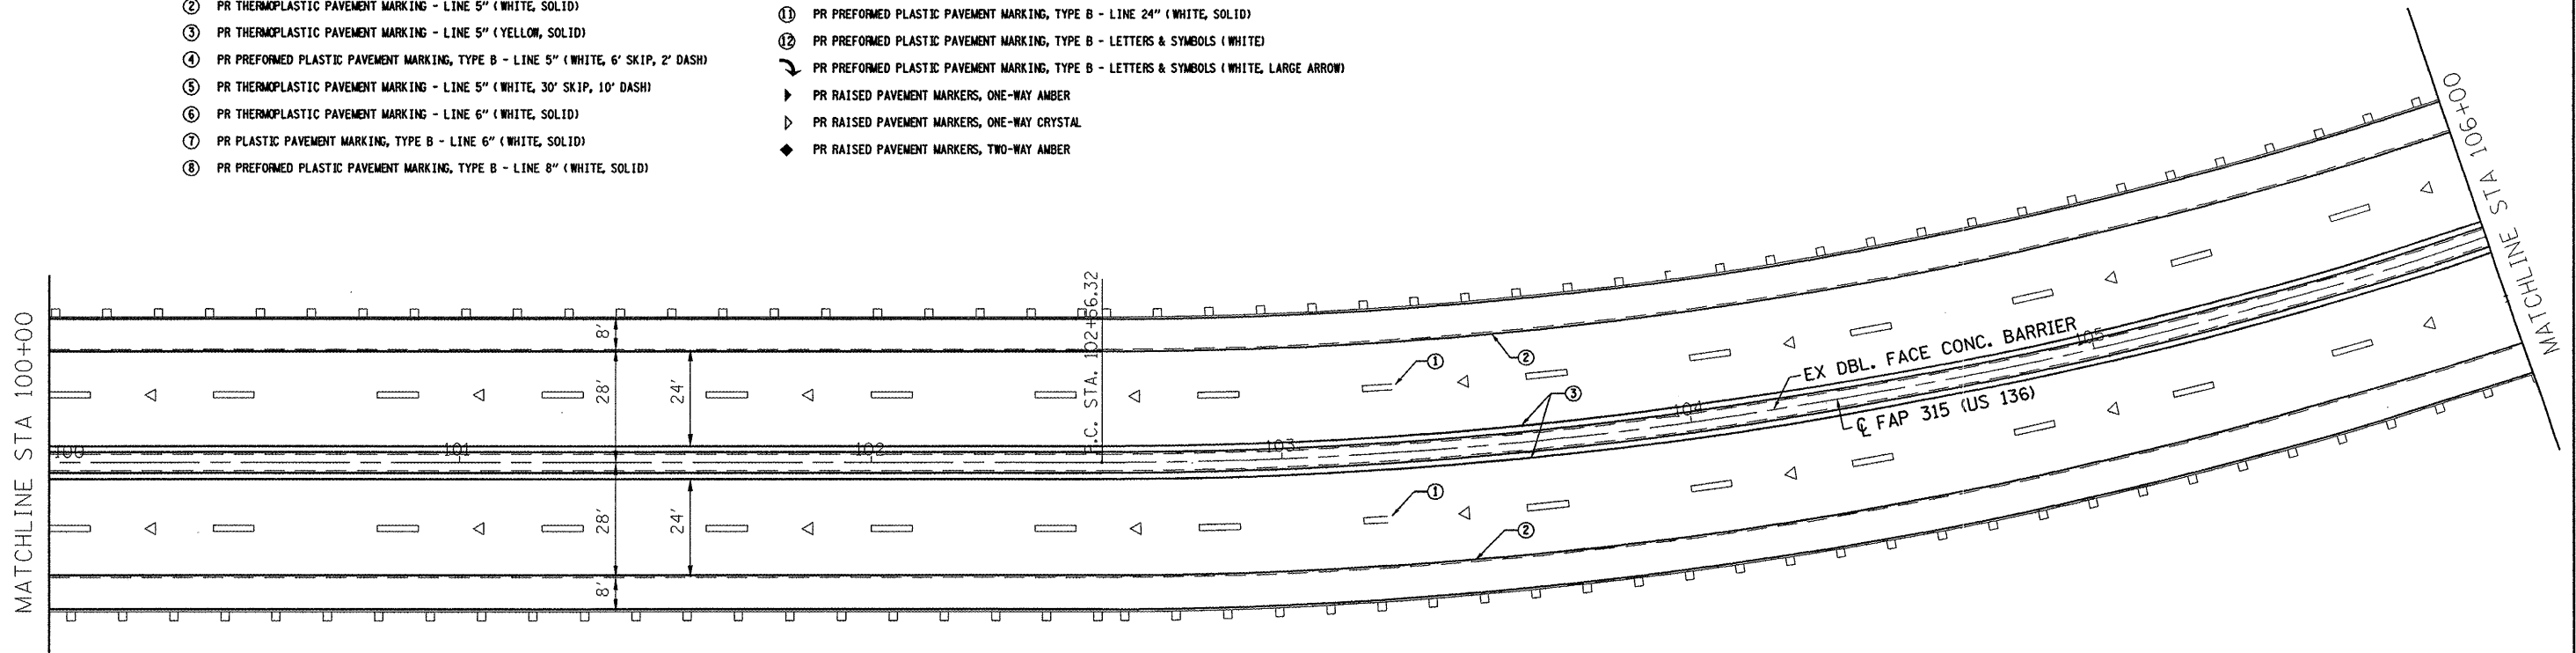

FILE NAME = C:\Projects\6603400\shiplen_94-117.dgn	USER NAME = laughlinr1	DESIGNED -	REVISED -
		DRAWN -	REVISED -
		CHECKED -	REVISED -
		DATE -	REVISED -

**STATE OF ILLINOIS
DEPARTMENT OF TRANSPORTATION**

PLAN VIEW			
SCALE:	SHEET NO.	OF SHEETS	STA. TO STA.

F.A.P. RTE. 315	SECTION 23 RS-2	COUNTY HANCOCK	TOTAL SHEETS 15	SHEET NO. 9
CONTRACT NO. 72C31				
FED. ROAD DIST. NO. ILLINOIS FED. AID PROJECT				