


Aggregate Shoulders, Type B  
 Station Left 22+58.6 to 23+81.6 = 2.0 Ton  
 Station Right 22+58.6 to 23+81.6 = 2.0 Ton  
 Station Left 36+18.1 to 37+16.1 = 1.6 Ton  
 Station Right 36+18.1 to 37+16.1 = 1.6 Ton  
 8.0 Ton

Base Course Widening  
 Station Left 22+58.6 to 23+81.6 = 54.7 SQ YDS  
 Station Right 22+58.6 to 23+81.6 = 54.7 SQ YDS  
 Station Left 36+18.1 to 37+16.1 = 43.6 SQ YDS  
 Station Right 36+18.1 to 37+16.1 = 43.6 SQ YDS  
 196.0 SQ YDS

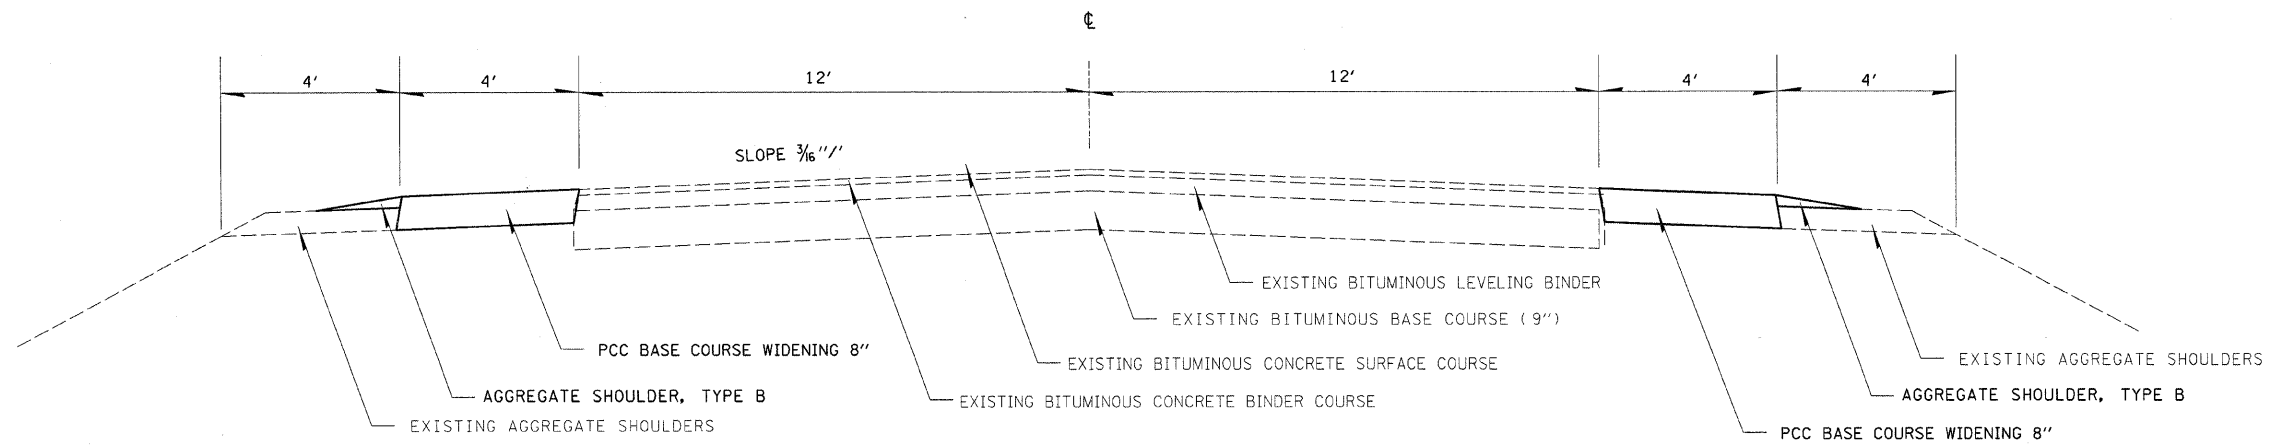

BUS US 50

STA 22+58.6 TO STA 23+81.6  
 STA 36+18.1 TO STA 37+16.1

FILE NAME =	USER NAME = teasleyck	DESIGNED -	REVISED -	<b>STATE OF ILLINOIS DEPARTMENT OF TRANSPORTATION</b>	<b>PCC BASE COURSE WIDENING</b>				F.A.S. RTE.	SECTION	COUNTY	TOTAL SHEETS	SHEET NO.
ci:\projects\74328b\shd\detail\74328.dgn		DRAWN -	REVISED -		1807	D7 BRIDGE REPAIRS 09-2	LAWRENCE	23	4				
PLOT SCALE = 20.0000' / IN.		CHECKED -	REVISED -		SCALE: SHEET NO. OF SHEETS STA. TO STA.				CONTRACT NO. 74328				
PLOT DATE = 7/11/2008		DATE -	REVISED -		FED. ROAD DIST. NO. ILLINOIS FED. AID PROJECT								