


IMPACT ATTENUATOR, TEMPORARY

TEMPORARY CONCRETE BARRIER STA 22+68.6 to 37+06.1 = 1437.5 FT
 IMPACT ATTENUATOR, TEMPORARY = 2.0 EACH

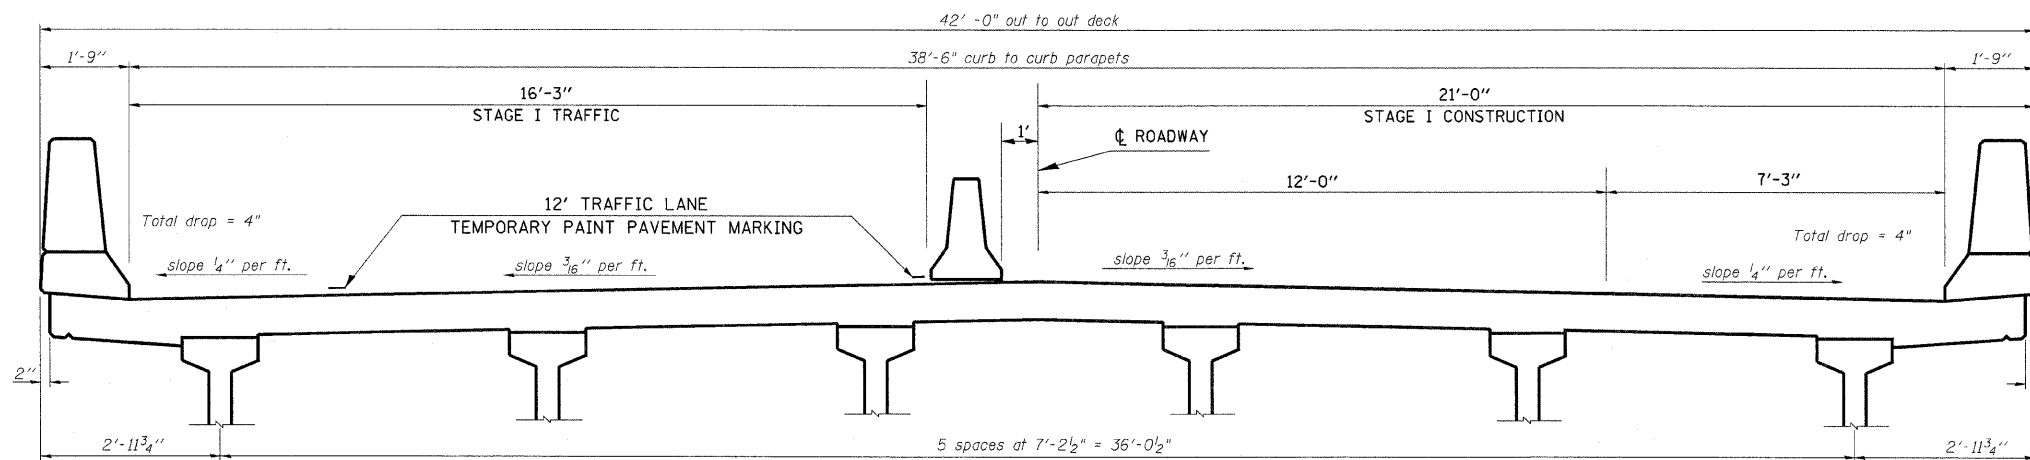

CROSS SECTION

(Looking East)

FILE NAME =	USER NAME = teasleyck	DESIGNED -	REVISED -	STATE OF ILLINOIS DEPARTMENT OF TRANSPORTATION	STAGE ONE CONSTRUCTION DETAILS			F.A.S. RTE.	SECTION	COUNTY	TOTAL SHEETS	SHEET NO.
ca:\projects\74328b\shsttgoonst_74328.dgn	PLOT SCALE = 20,0000' / IN.	DRAWN -	REVISED -					1807	D7 BRIDGE REPAIRS 09-2	LAWRENCE	22	5
PLOT DATE = 7/11/2008	DATE -	CHECKED -	REVISED -		SCALE: SHEET NO. OF SHEETS STA. TO STA.			CONTRACT NO. 74328				
		DATE -	REVISED -					ILLINOIS FED. AID PROJECT				