
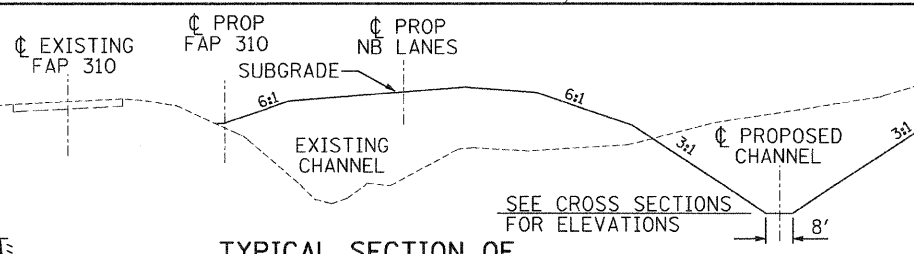
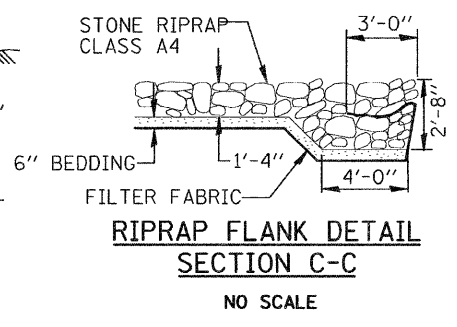
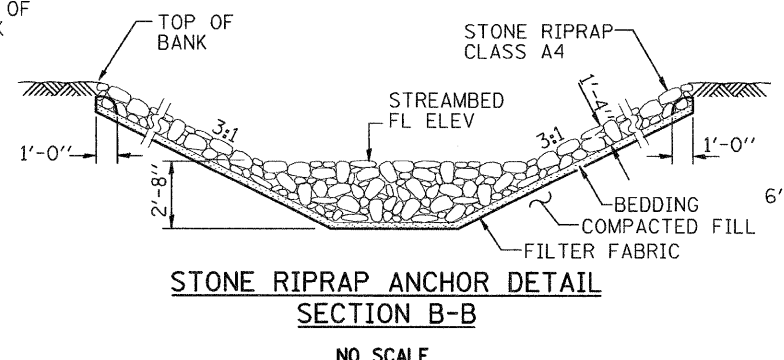
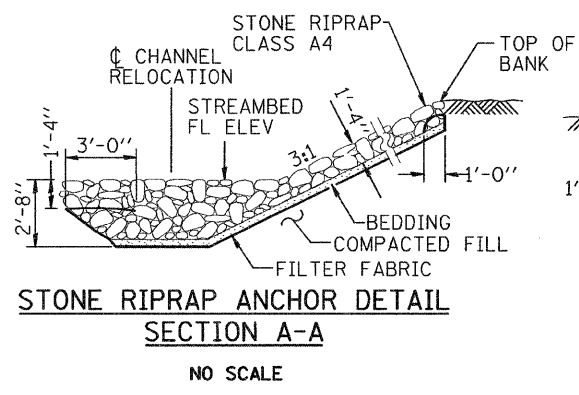


F.A.P. RTE.	SECTION	COUNTY	TOTAL SHEETS	SHEET NO.
310	60-(16B, 16-1B)	MADISON	62	13
STA. 155+50.00		TO STA. 168+61.00		
FED. ROAD DIST. NO.		ILLINOIS	FED. AID PROJECT	
CONTRACT NO. 76567				

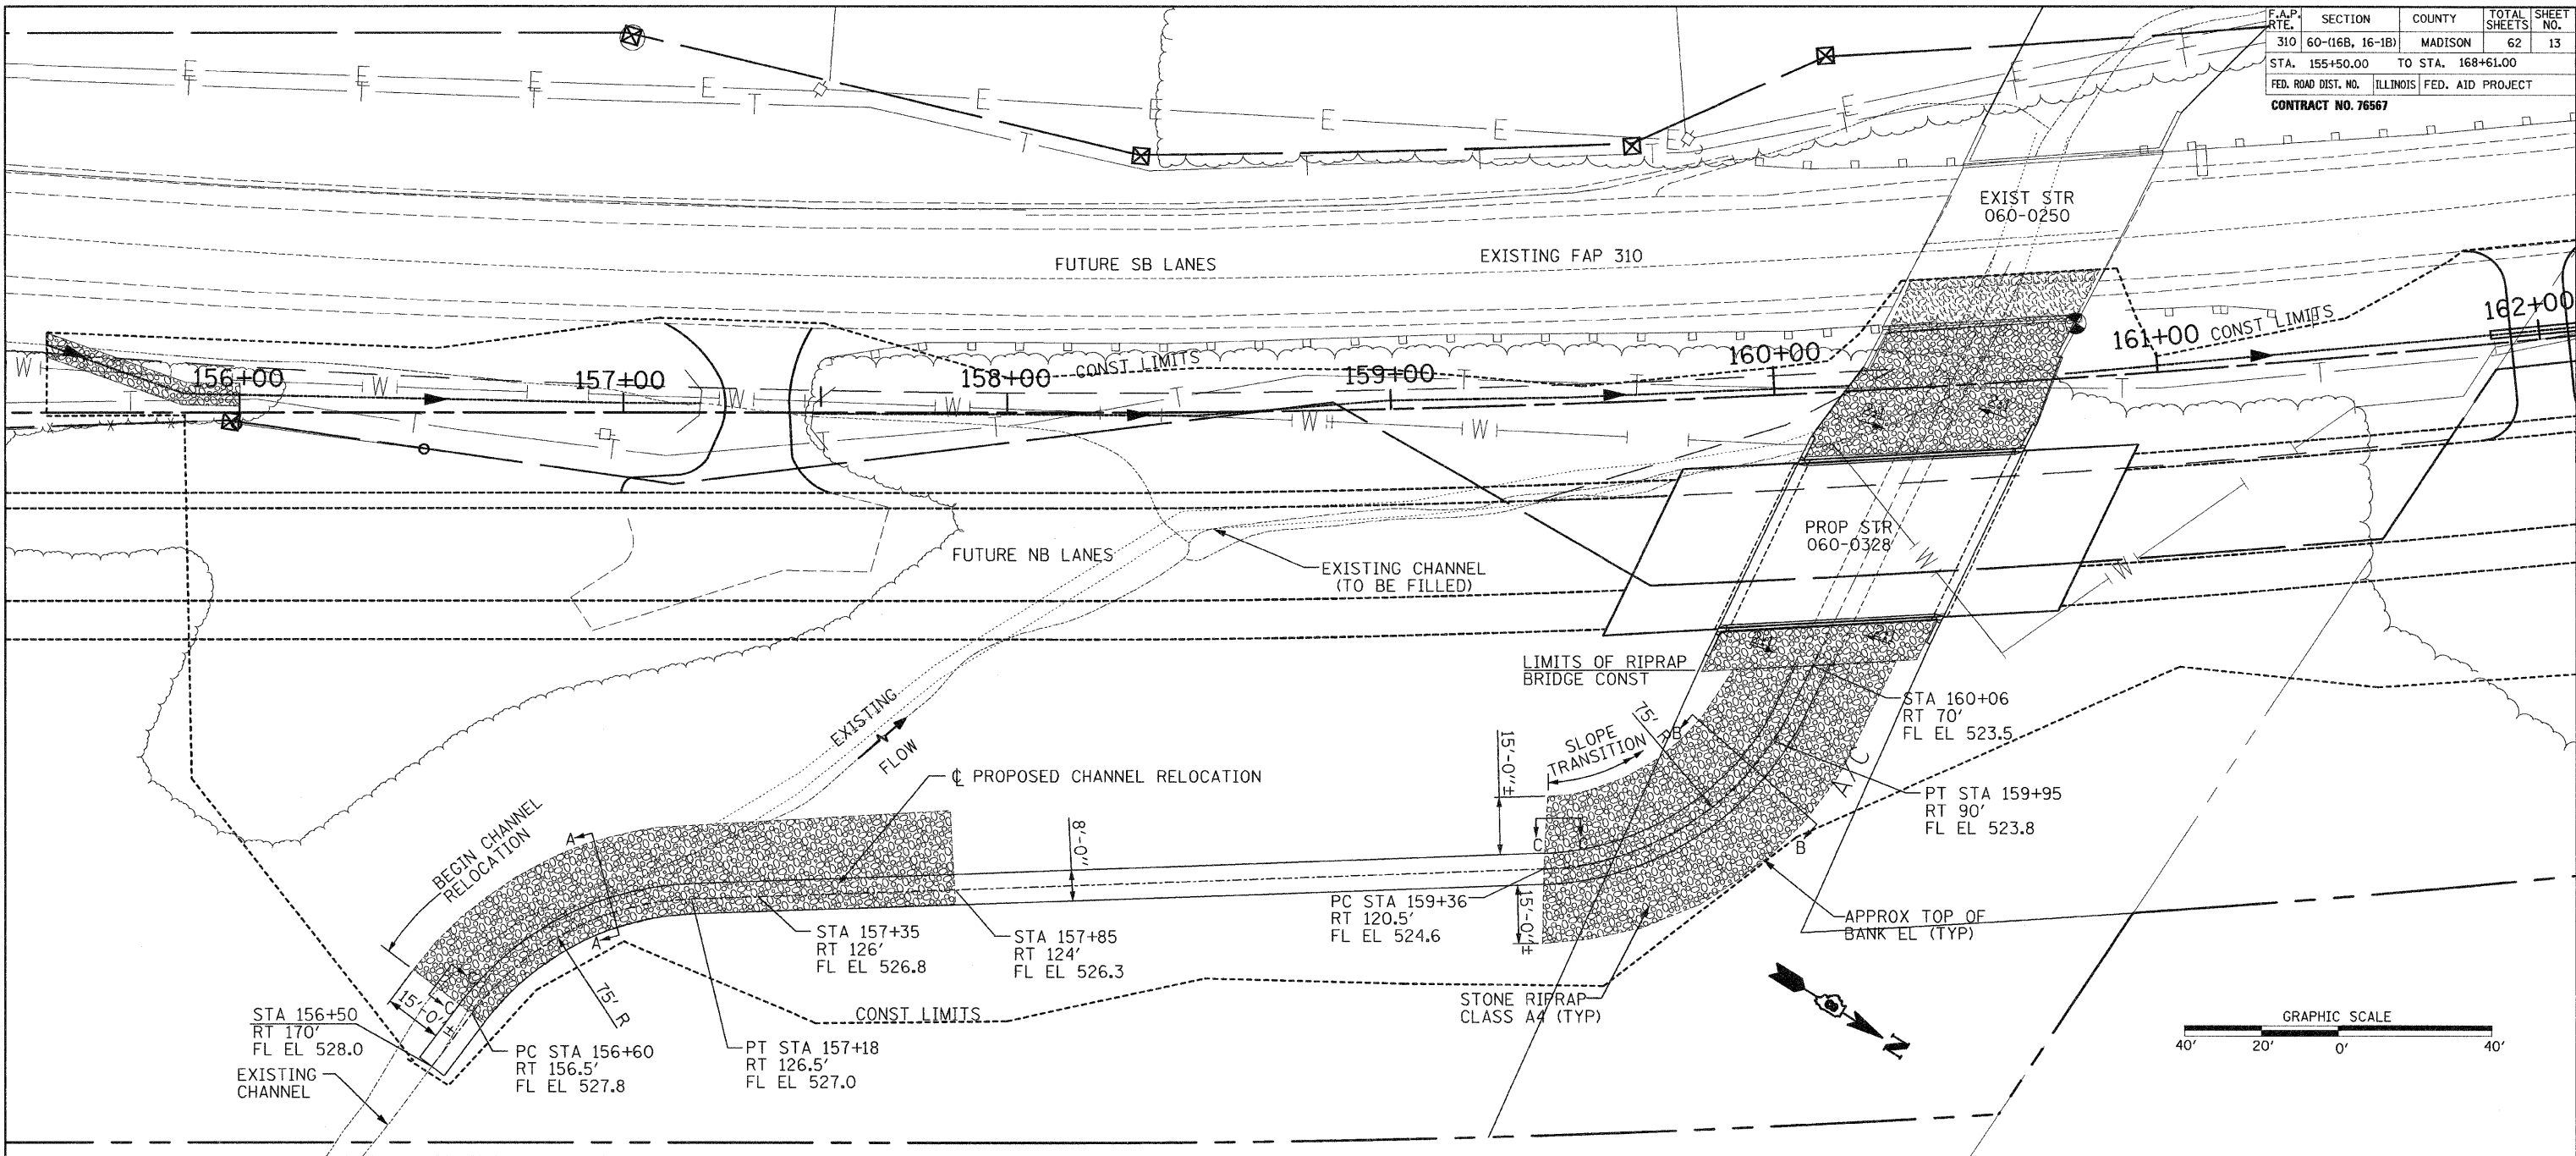

NOTE: 1. LAYOUT OF SLOPE PROTECTION SYSTEM MAY BE VARIED IN THE FIELD TO SUIT GROUND CONDITIONS AS DIRECTED BY THE ENGINEER.

REVISIONS	
NAME	DATE

ILLINOIS DEPARTMENT OF TRANSPORTATION
RELOCATED CHANNEL DETAILS
SCALE: VERT. 1" = 20"
HORIZ. 1" = 20"
DATE 09-03-02
DRAWN BY B.A.D./J.L.G.
CHECKED BY M.A.R.