


F.A.P. RTE.	SECTION	COUNTY	TOTAL SHEETS	SHEET NO
310	60-(16B, 16-1B)	MADISON	62	46
STA. 156+00.00		TO STA. 156+00.00		
FED. ROAD DIST. NO.	ILLINOIS	FED. AID PROJECT		
CONTRACT NO. 76567				

PLOTTED
NOTE BOOK
AREAS CHECKED

PLOTTED
NOTE BOOK
AREAS CHECKED

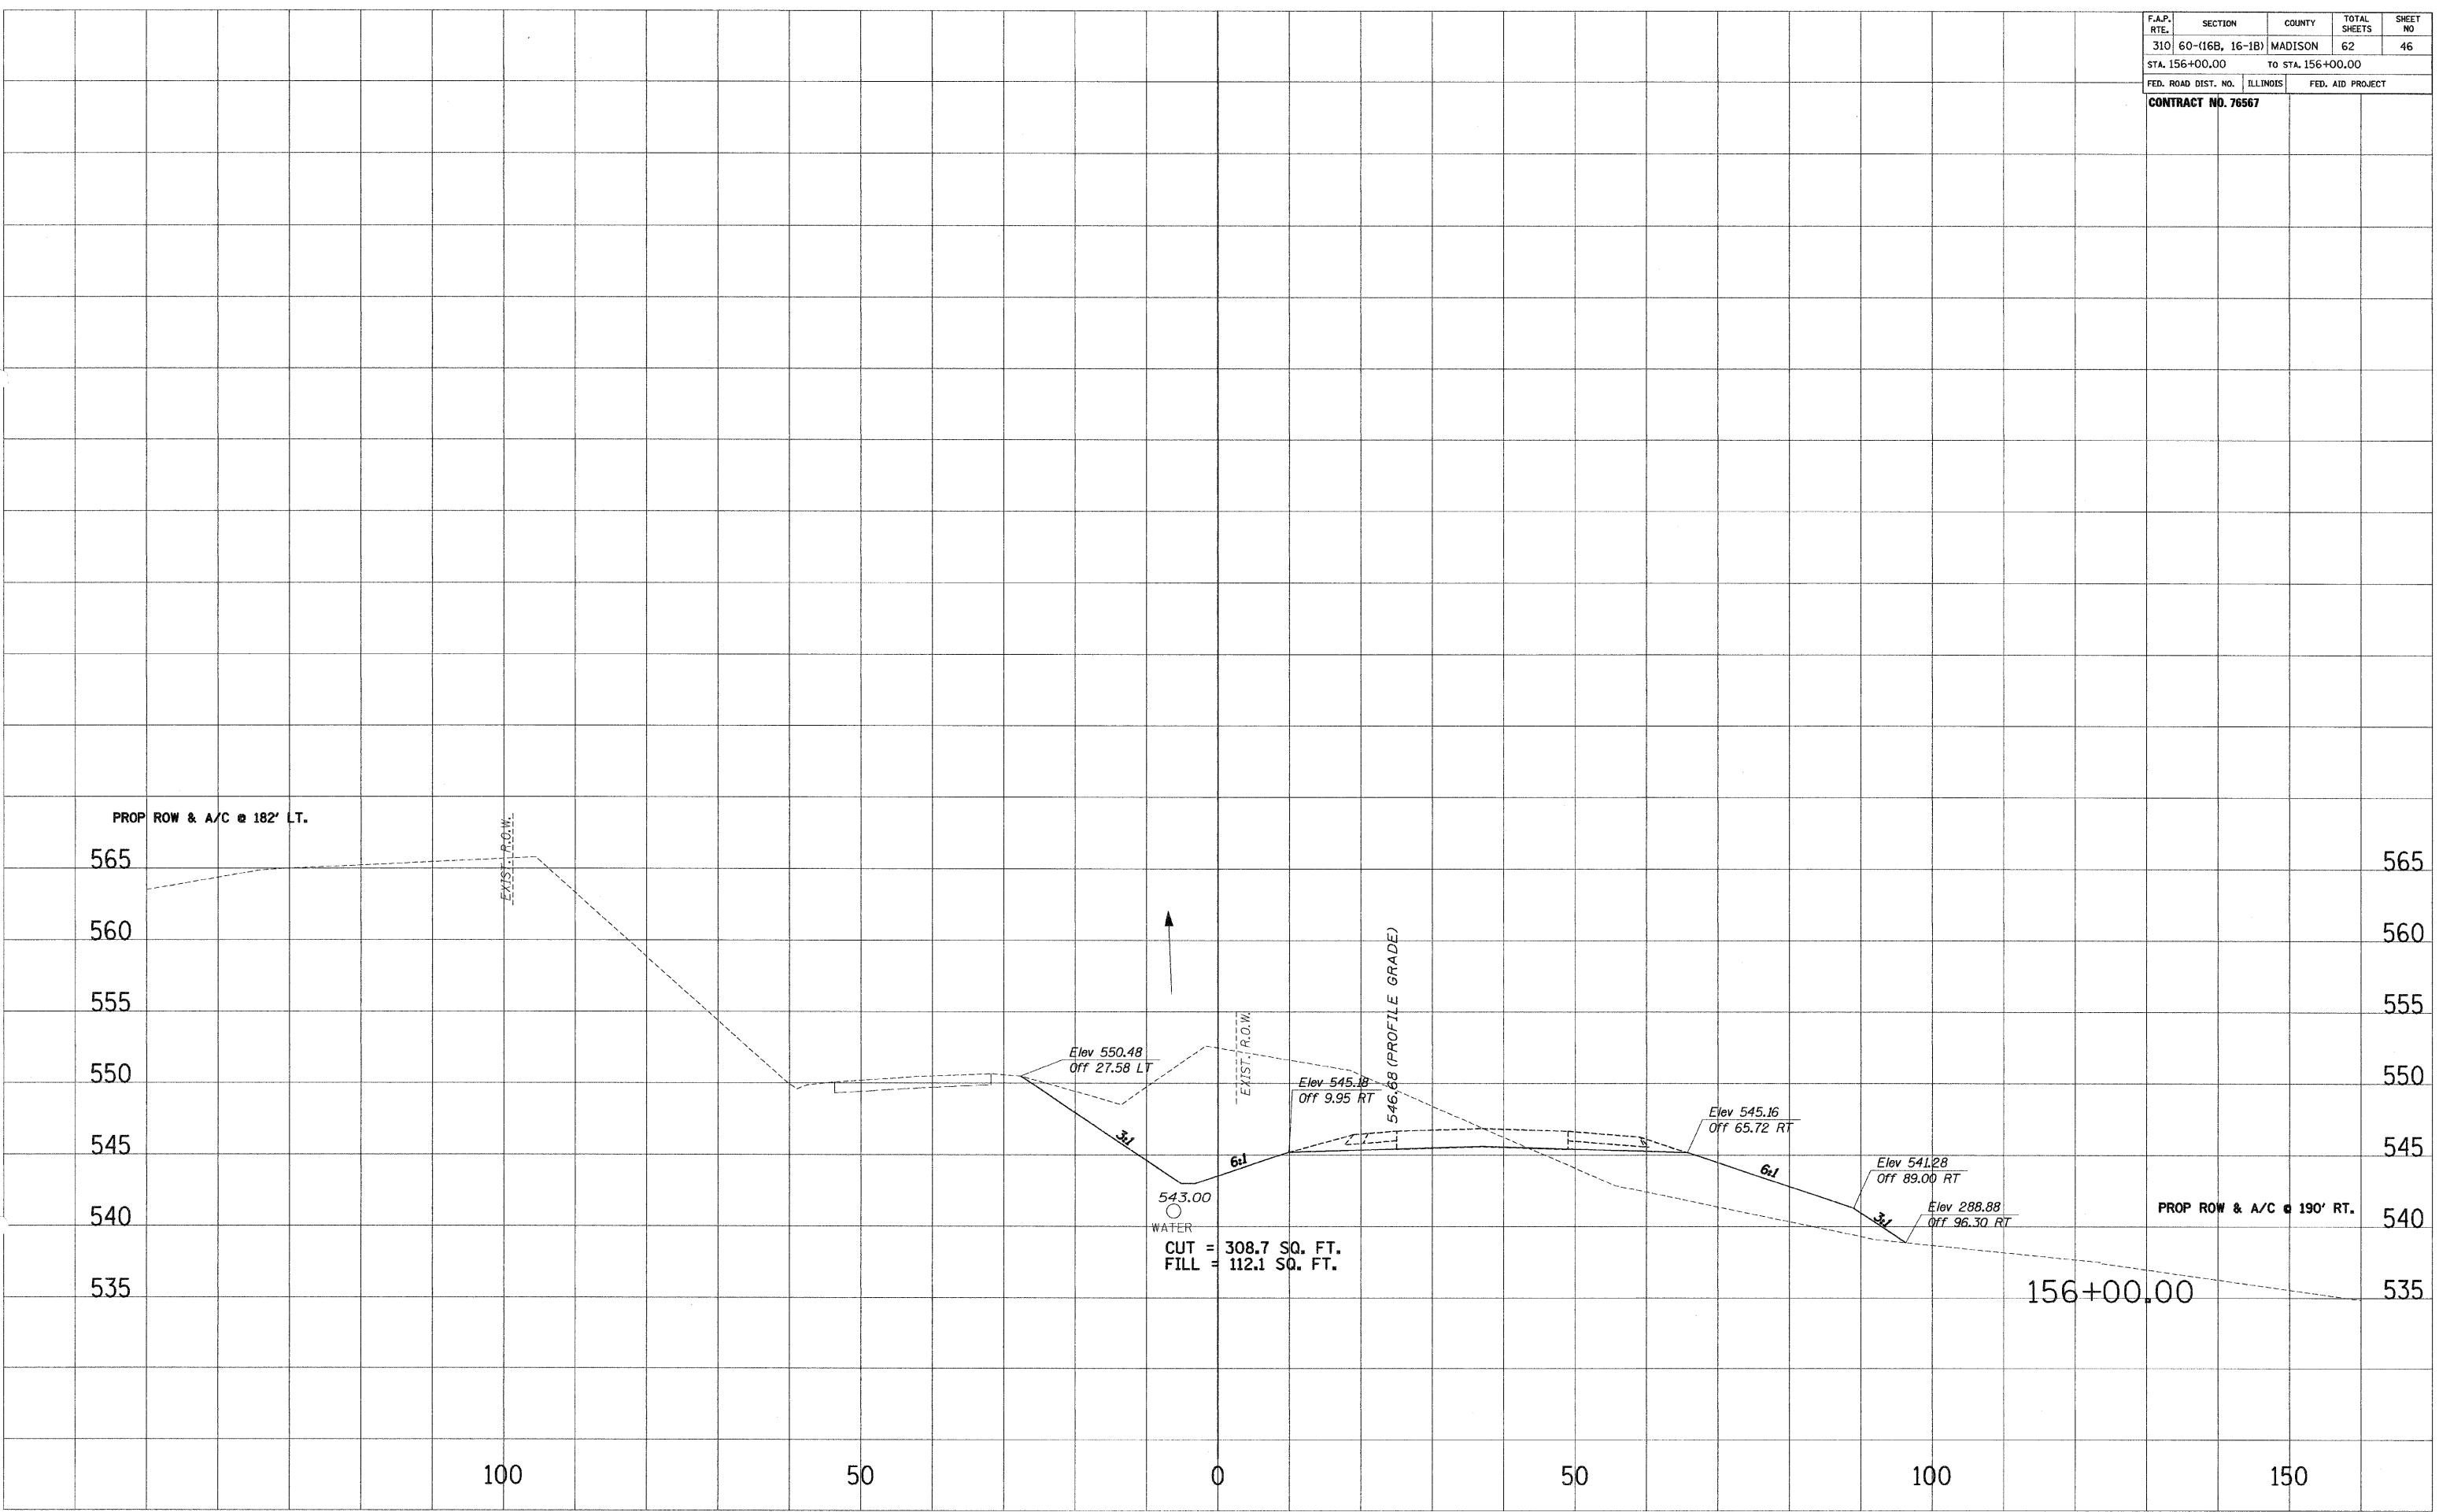

T:\1267-5166\DWG\1267-5166.dwg 12/27/2007 2:55:05 PM