



F.A.P. RTE.	SECTION	COUNTY	TOTAL SHEETS	SHEET NO.
310	60-(16B, 16-1B)	MADISON	62	50
STA. 157+50.00		TO STA. 158+00.00		
FED. ROAD DIST. NO.	ILLINOIS	FED. AID PROJECT		

CONTRACT NO. 76567

PROP ROW & A/C @ 182' LT.

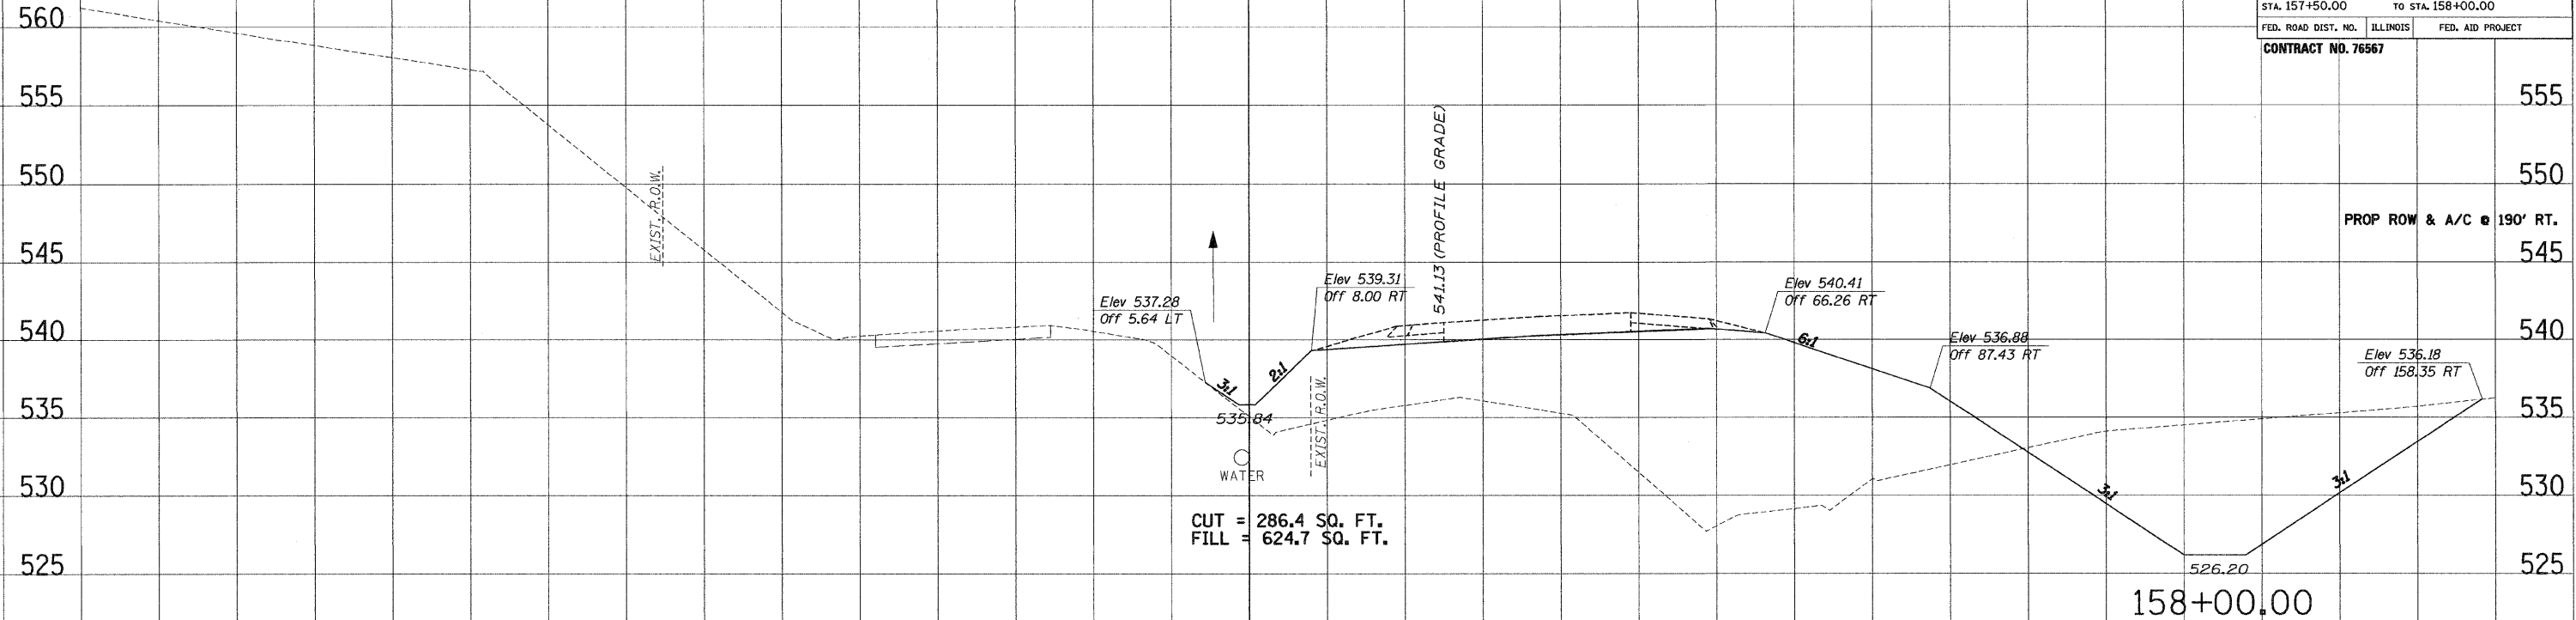

PROP ROW & A/C @ 182' LT.

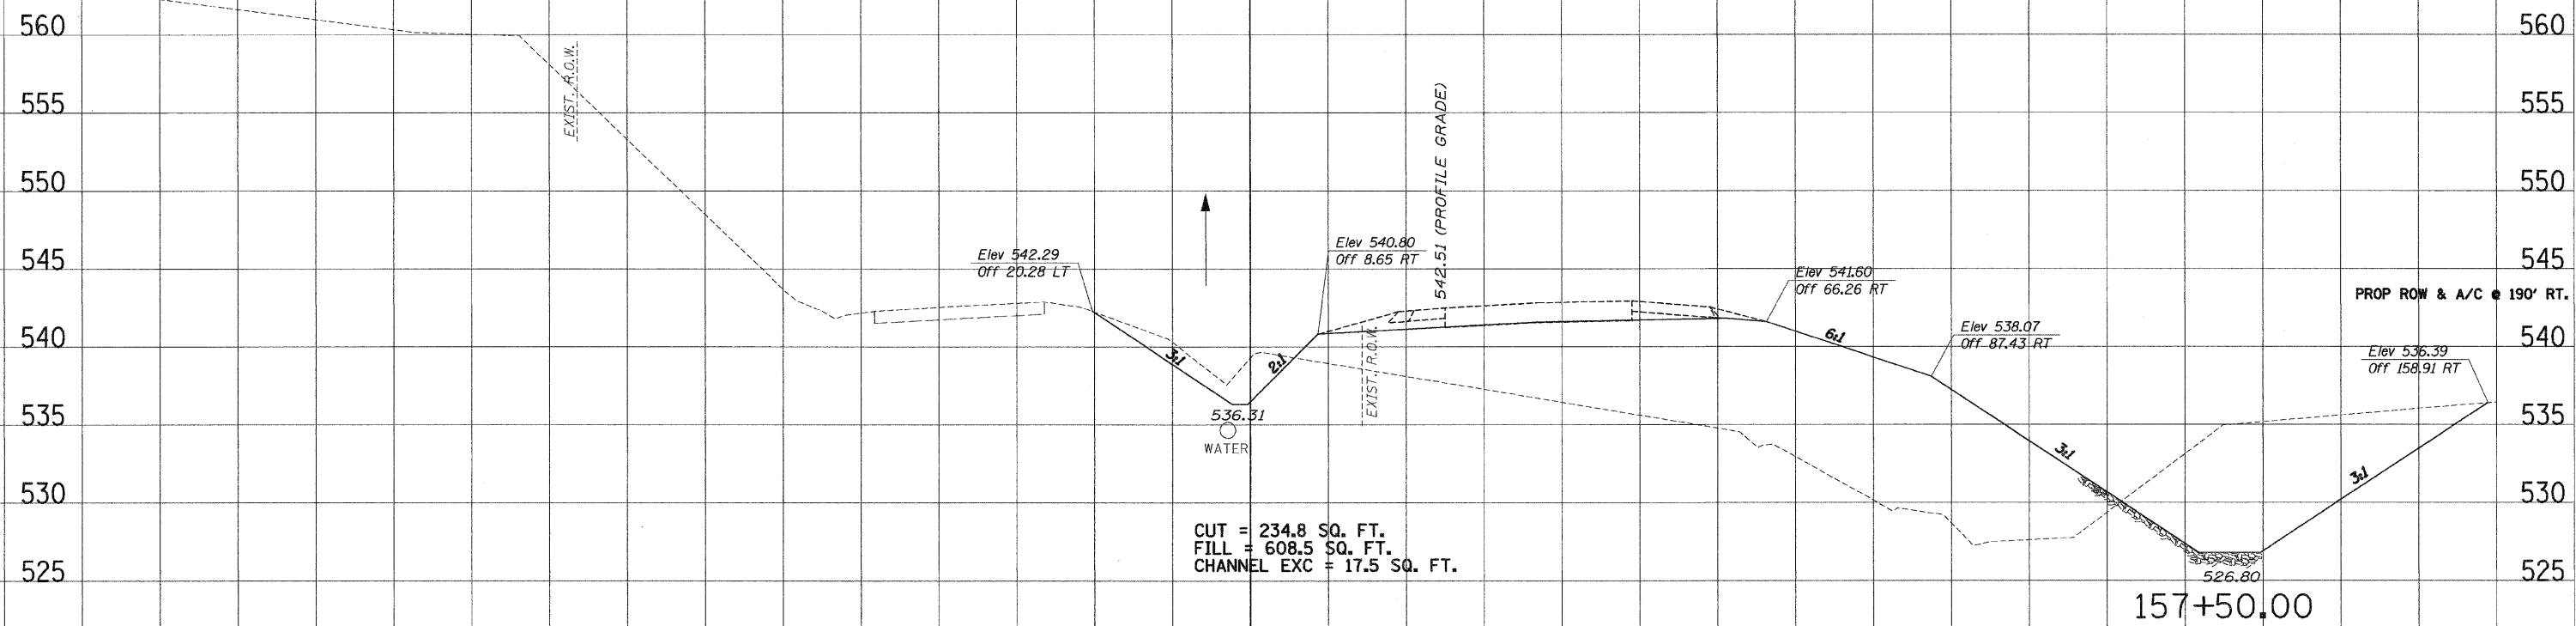

100

50

0

50

100

150

SURVEY PLOTTED DATE 12/27/2007 2:55:31 PM
 NOTE BOOK NO. 12/27/2007 2:55:31 PM
 AREAS CHECKED

SURVEY PLOTTED DATE 12/27/2007 2:55:31 PM
 NOTE BOOK NO. 12/27/2007 2:55:31 PM
 AREAS CHECKED