


F.A.P. RTE.	SECTION	COUNTY	TOTAL SHEETS	SHEET NO
310	60-(16B, 16-1B)	MADISON	62	52
STA. 159+50.00		TO STA. 159+50.00		
FED. ROAD DIST. NO.		ILLINOIS	FED. AID PROJECT	
CONTRACT NO. 76567				

SURVEY PLOTTED
 NOTE BOOK NO. _____
 REVISIONS AREAS CHECKED

SURVEY PLOTTED
 NOTE BOOK NO. _____
 REVISIONS AREAS CHECKED

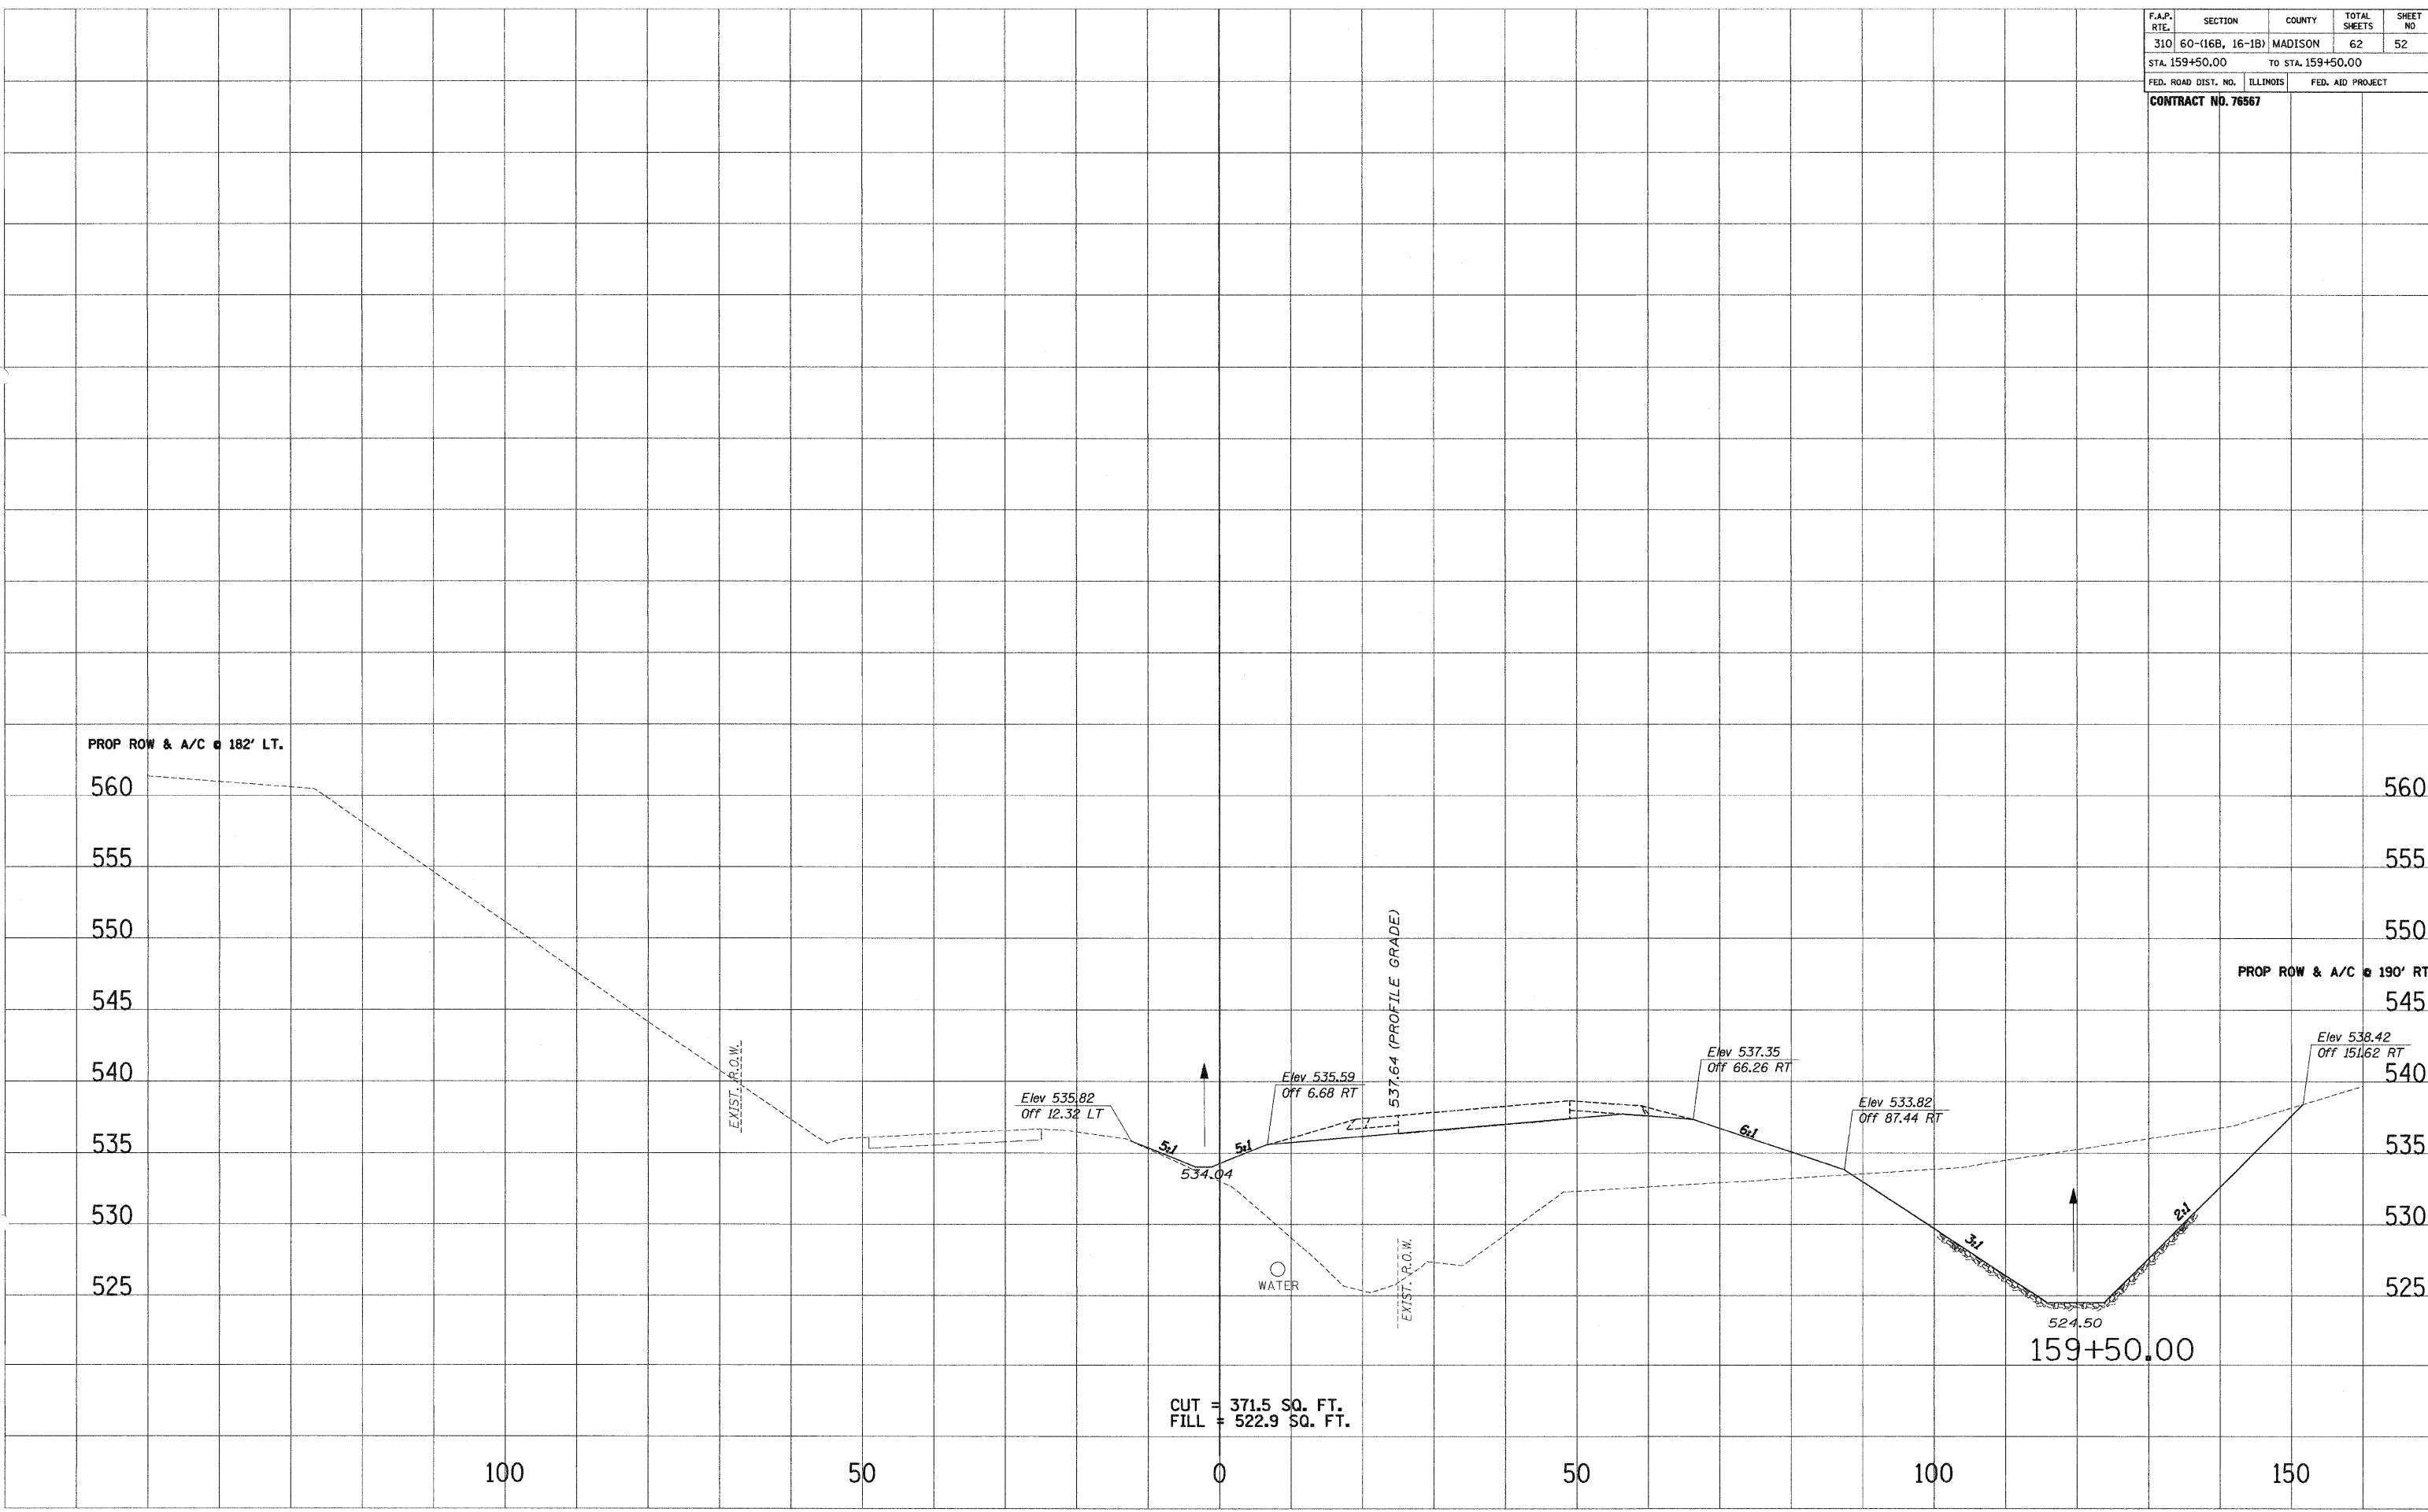

CUT = 371.5 SQ. FT.
 FILL = 522.9 SQ. FT.

T:\2007-2009\07-18-09\12/27/2007 2:35:49 PM