


F.A.P. RTE.	SECTION	COUNTY	TOTAL SHEETS	SHEET NO
310	60-(16B, 16-1B)	MADISON	62	53
STA. 160+00.00		TO STA. 160+50.00		
FED. ROAD DIST. NO.	ILLINOIS	FED. AID PROJECT		

CONTRACT NO. 76567

PROP ROW & A/C @ 182' LT.


PROP ROW & A/C @ 190' RT.

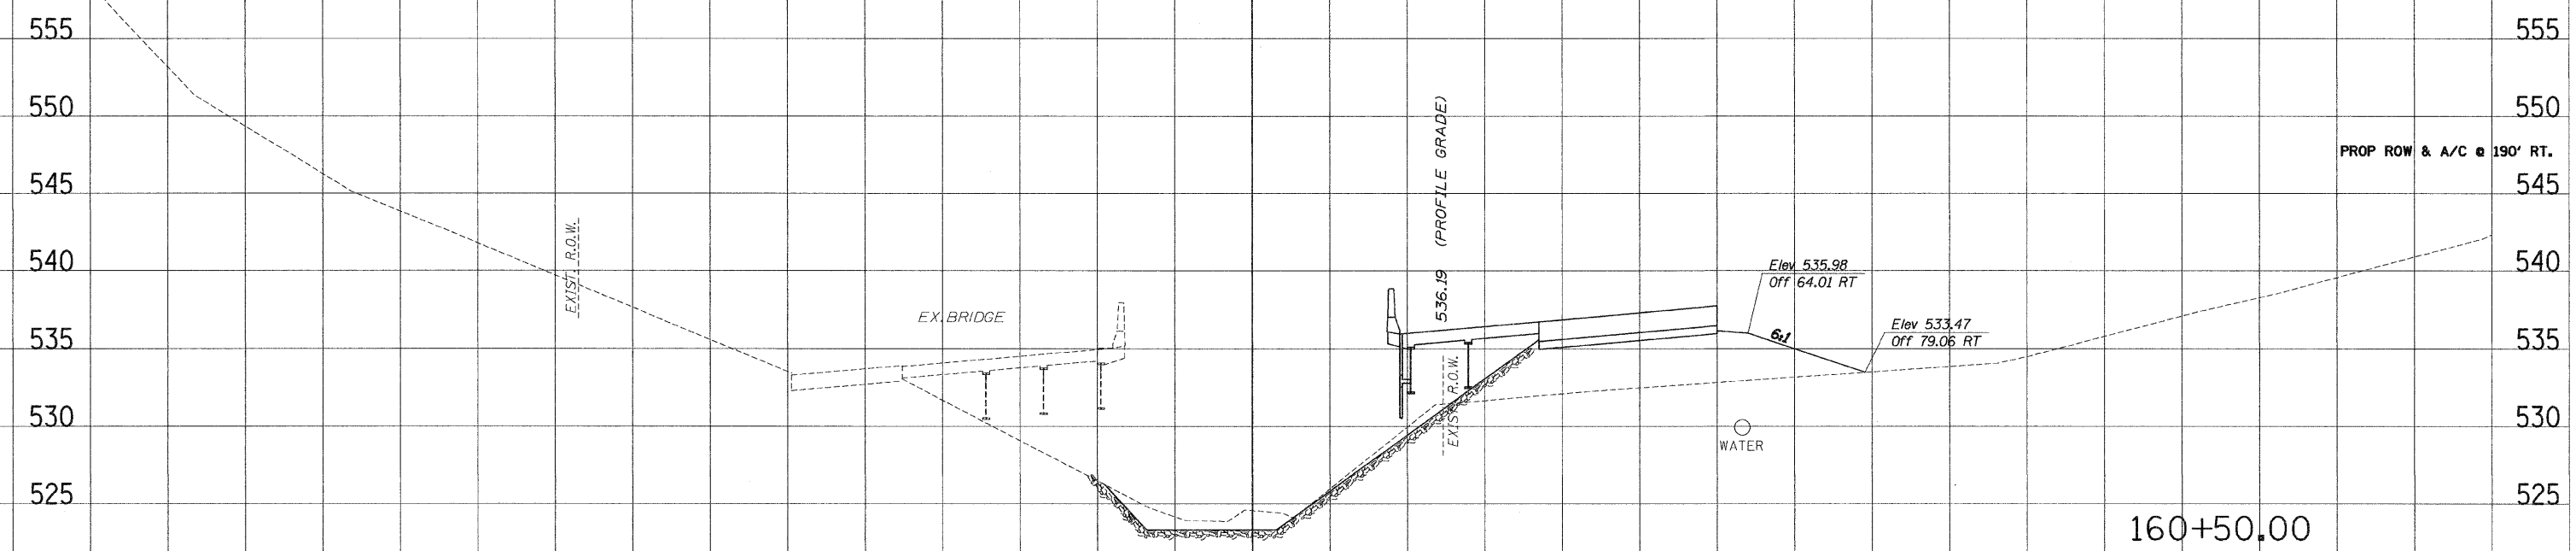

CUT = 0.0 SQ. FT.
 FILL = 134.8 SQ. FT.
 CHANNEL EXC = 28.4 SQ. FT.

PROP ROW & A/C @ 182' LT.

PROP ROW & A/C @ 190' RT.

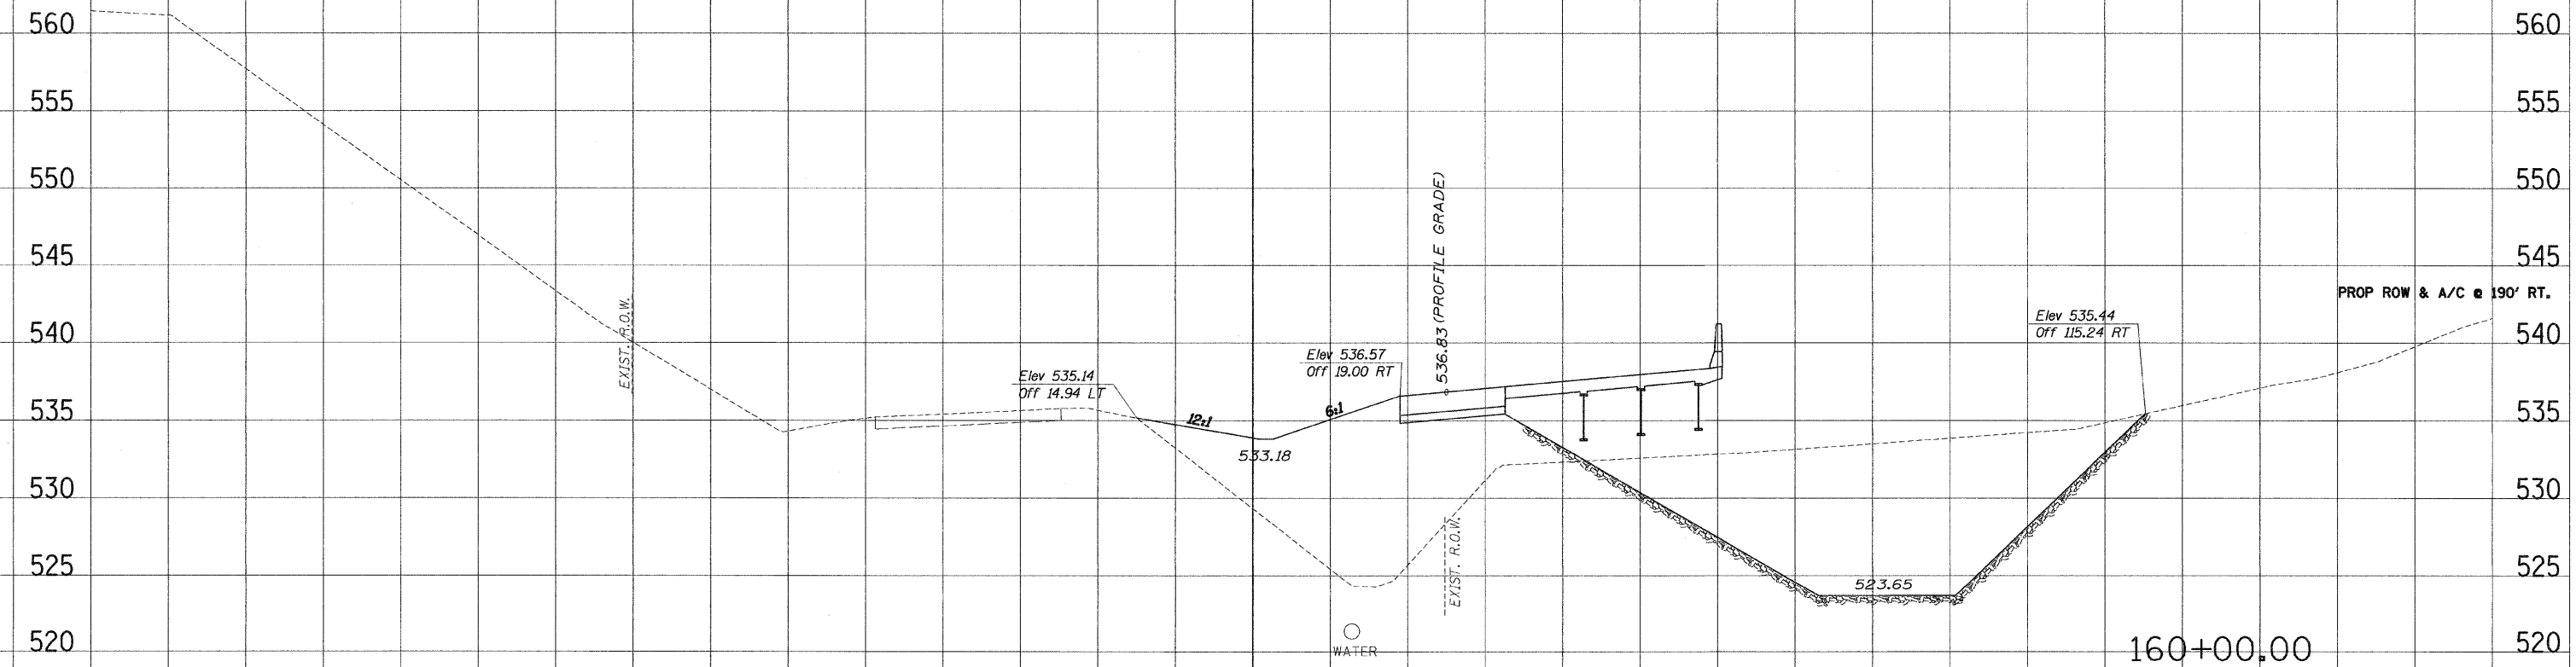

CUT = 444.6 SQ. FT.
 FILL = 306.6 SQ. FT.

100 50 0 50 100 150

SURVEY PLOTTED
 NOTE BOOK
 AREAS CHECKED
 NO.

SURVEY PLOTTED
 NOTE BOOK
 AREAS CHECKED
 NO.

V:\2007-2008\310\310-16B-16-1B.dwg 12/27/2007 2:35:57 PM