



F.A.P. RTE.	SECTION	COUNTY	TOTAL SHEETS	SHEET NO
310	60-(16B, 16-1B)	MADISON	62	60
STA. 167+00.00		TO STA. 167+50.00		
FED. ROAD DIST. NO.	ILLINOIS	FED. AID PROJECT		
CONTRACT NO. 76567				

STA 167+55.00
BEGIN GRADING TRANSITION

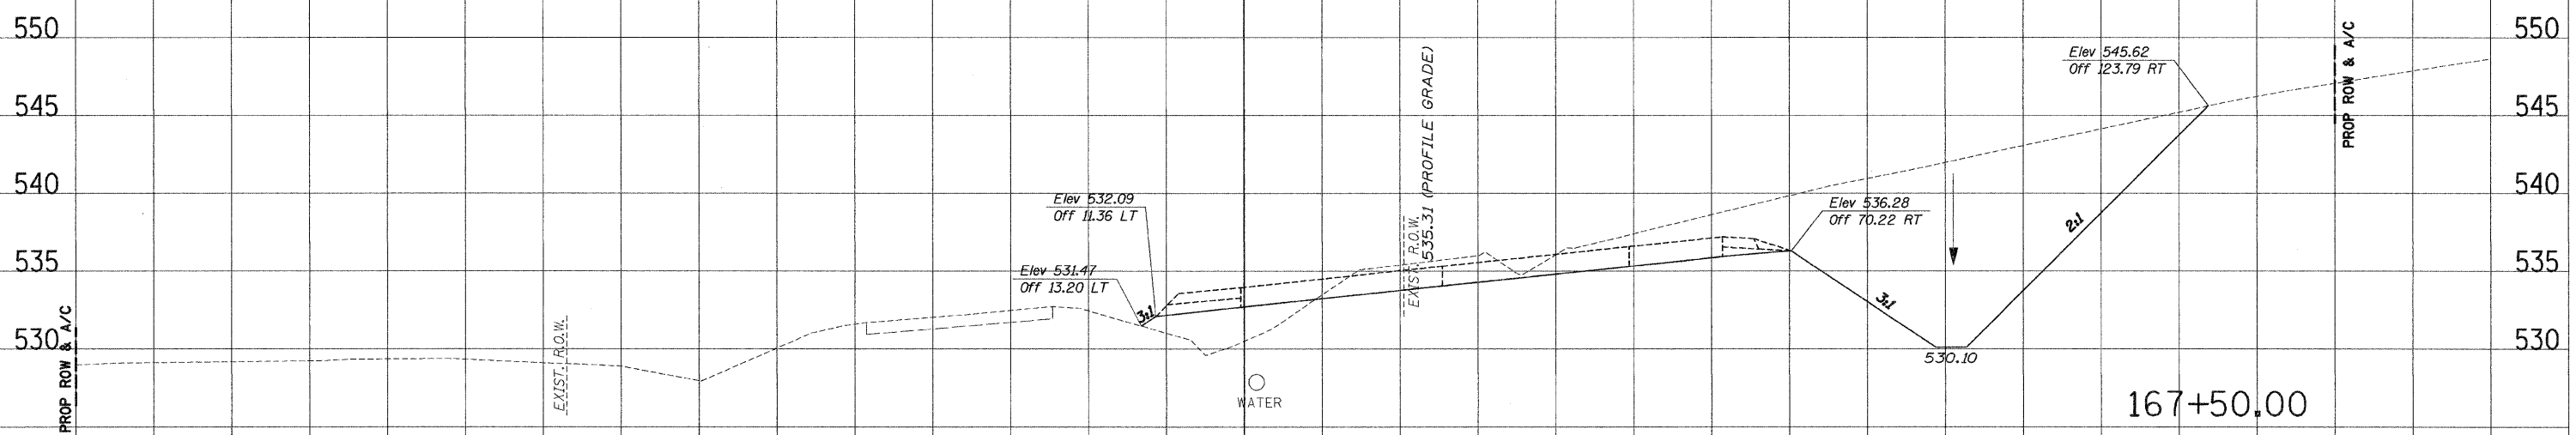

CUT = 498.2 SQ. FT.
FILL = 34.7 SQ. FT.

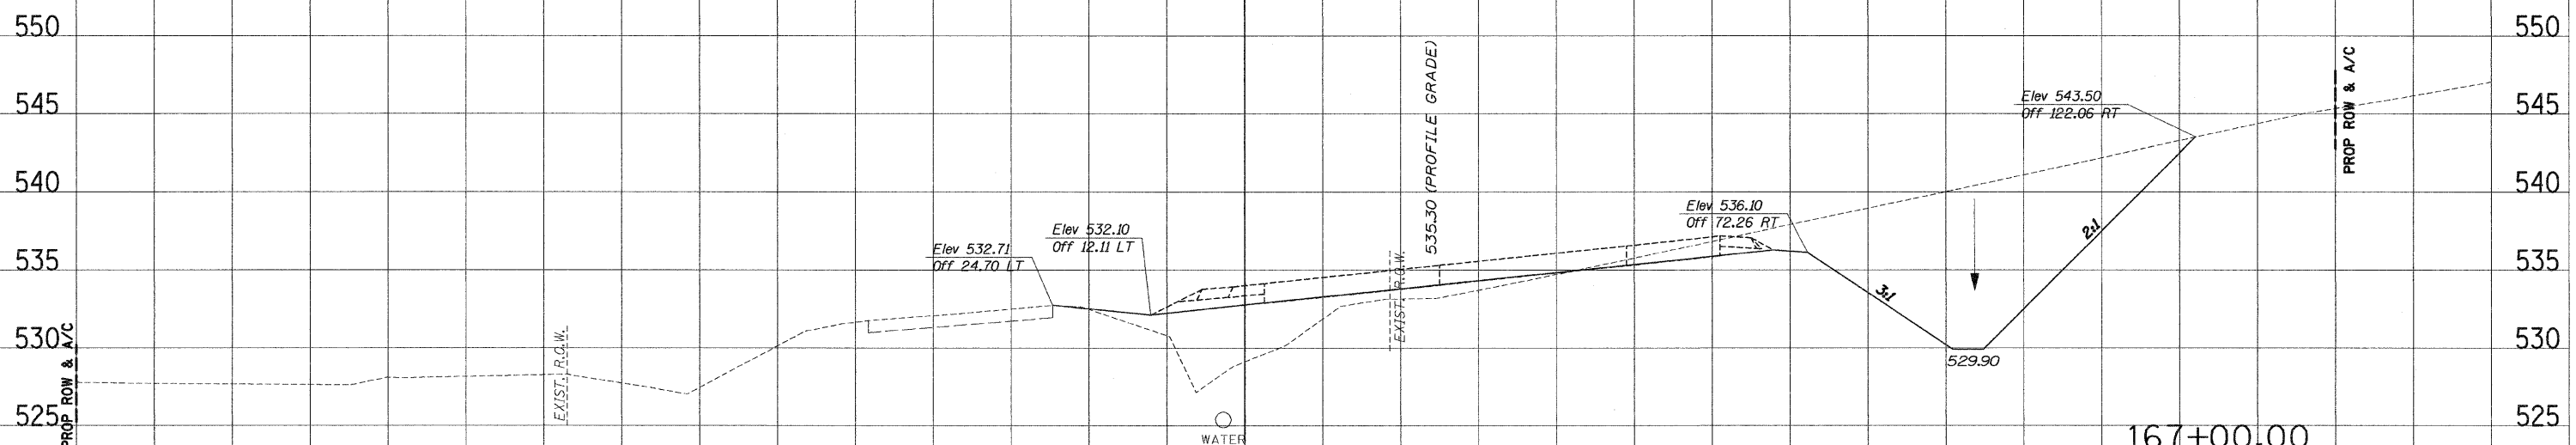

CUT = 326.4 SQ. FT.
FILL = 87.8 SQ. FT.

100 50 0 50 100 150

DATE PLOTTED: 12/27/2007 3:00:34 PM
NOTE BOOK NO. 12/27/2007 3:00:34 PM
AREAS CHECKED

DATE PLOTTED: 12/27/2007 3:00:34 PM
NOTE BOOK NO. 12/27/2007 3:00:34 PM
AREAS CHECKED