





PLAN	DESIGNED	DATE
NOTE BOOK NO.	CHECKED	
	BY	
	FILE NAME	

PROFILE	DESIGNED	DATE
NOTE BOOK NO.	CHECKED	
	BY	
	FILE NAME	

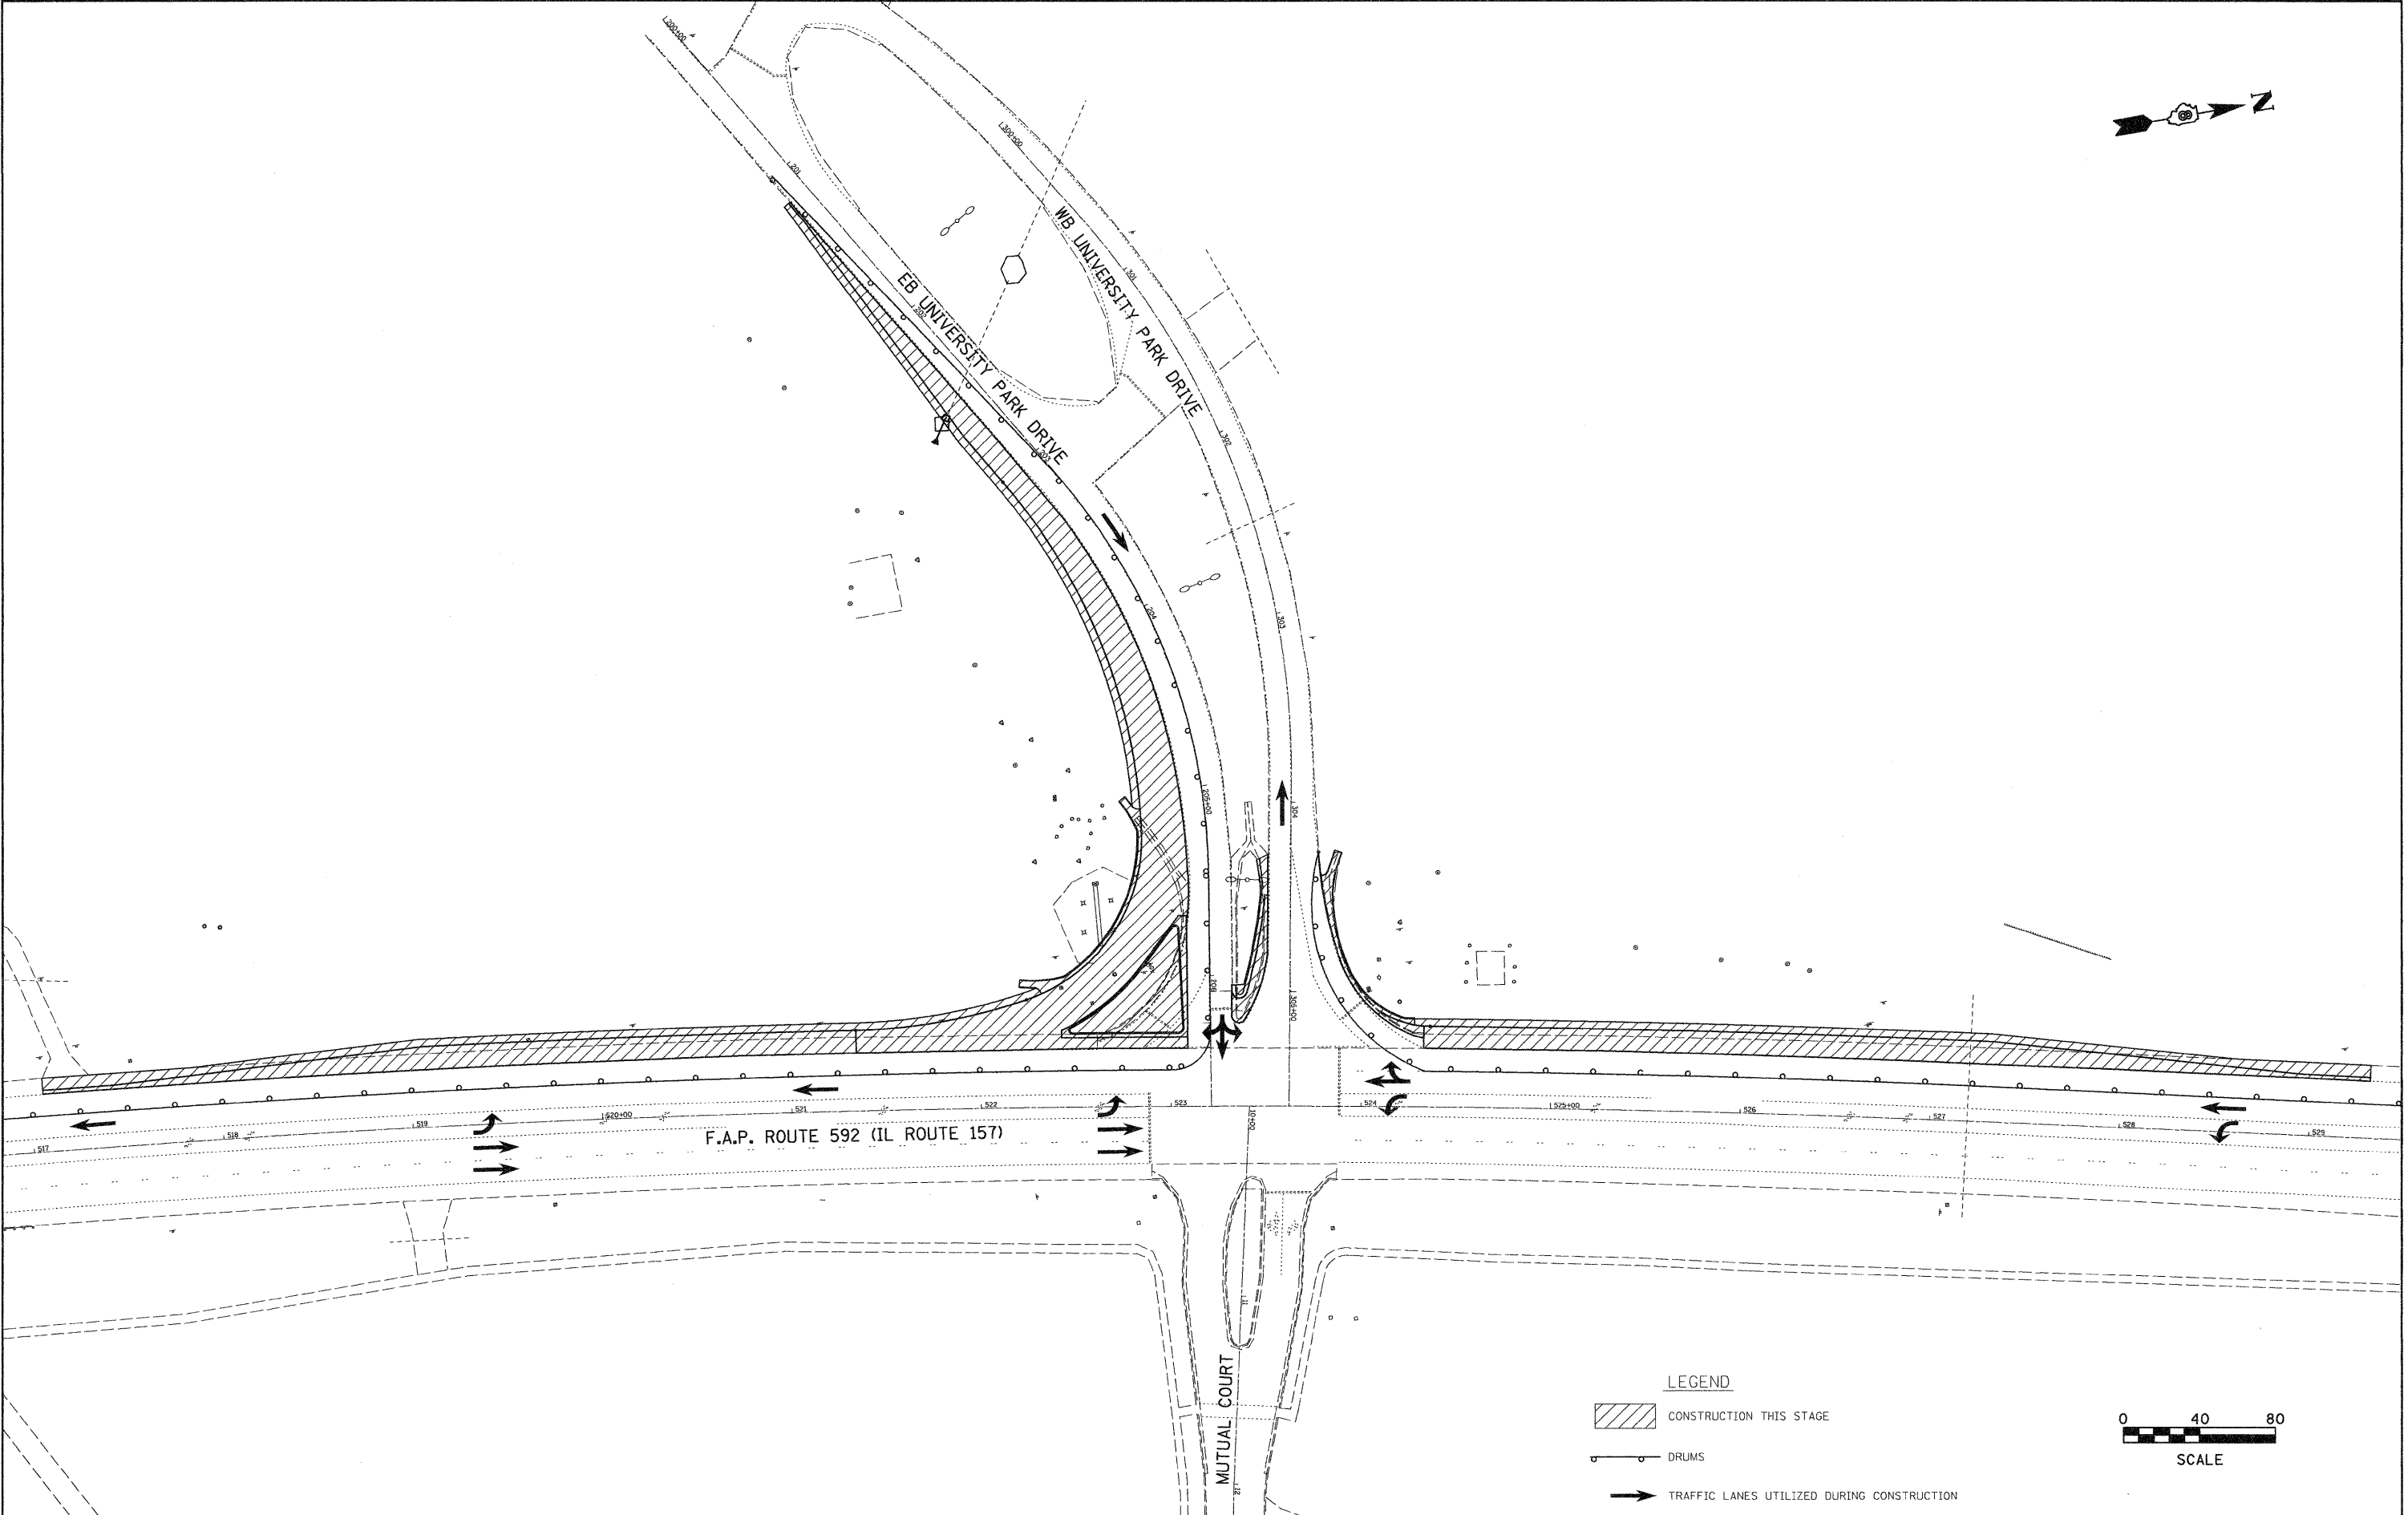

- LEGEND**
- CONSTRUCTION THIS STAGE
 - DRUMS
 - TRAFFIC LANES UTILIZED DURING CONSTRUCTION

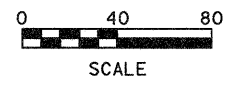

FILE NAME =
#FILE#

USER NAME = Jeremy
PLOT SCALE = #SCALE#
PLOT DATE = 7/8/2008

DESIGNED - BFK
DRAWN - JJB
CHECKED - BFK
DATE - 6/18/08

REVISED
REVISED
REVISED
REVISED

**STATE OF ILLINOIS
DEPARTMENT OF TRANSPORTATION**

STAGE CONSTRUCTION PLAN

SCALE: 1" = 40' SHEET NO. 1 OF 1 SHEETS STA. TO STA.

F.A.P. RTE. 592	SECTION 651-TS-1	COUNTY MADISON	TOTAL SHEETS 50	SHEET NO. 12
CONTRACT NO. 76B41				
FED. ROAD DIST. NO. 8 ILLINOIS FED. AID PROJECT				