
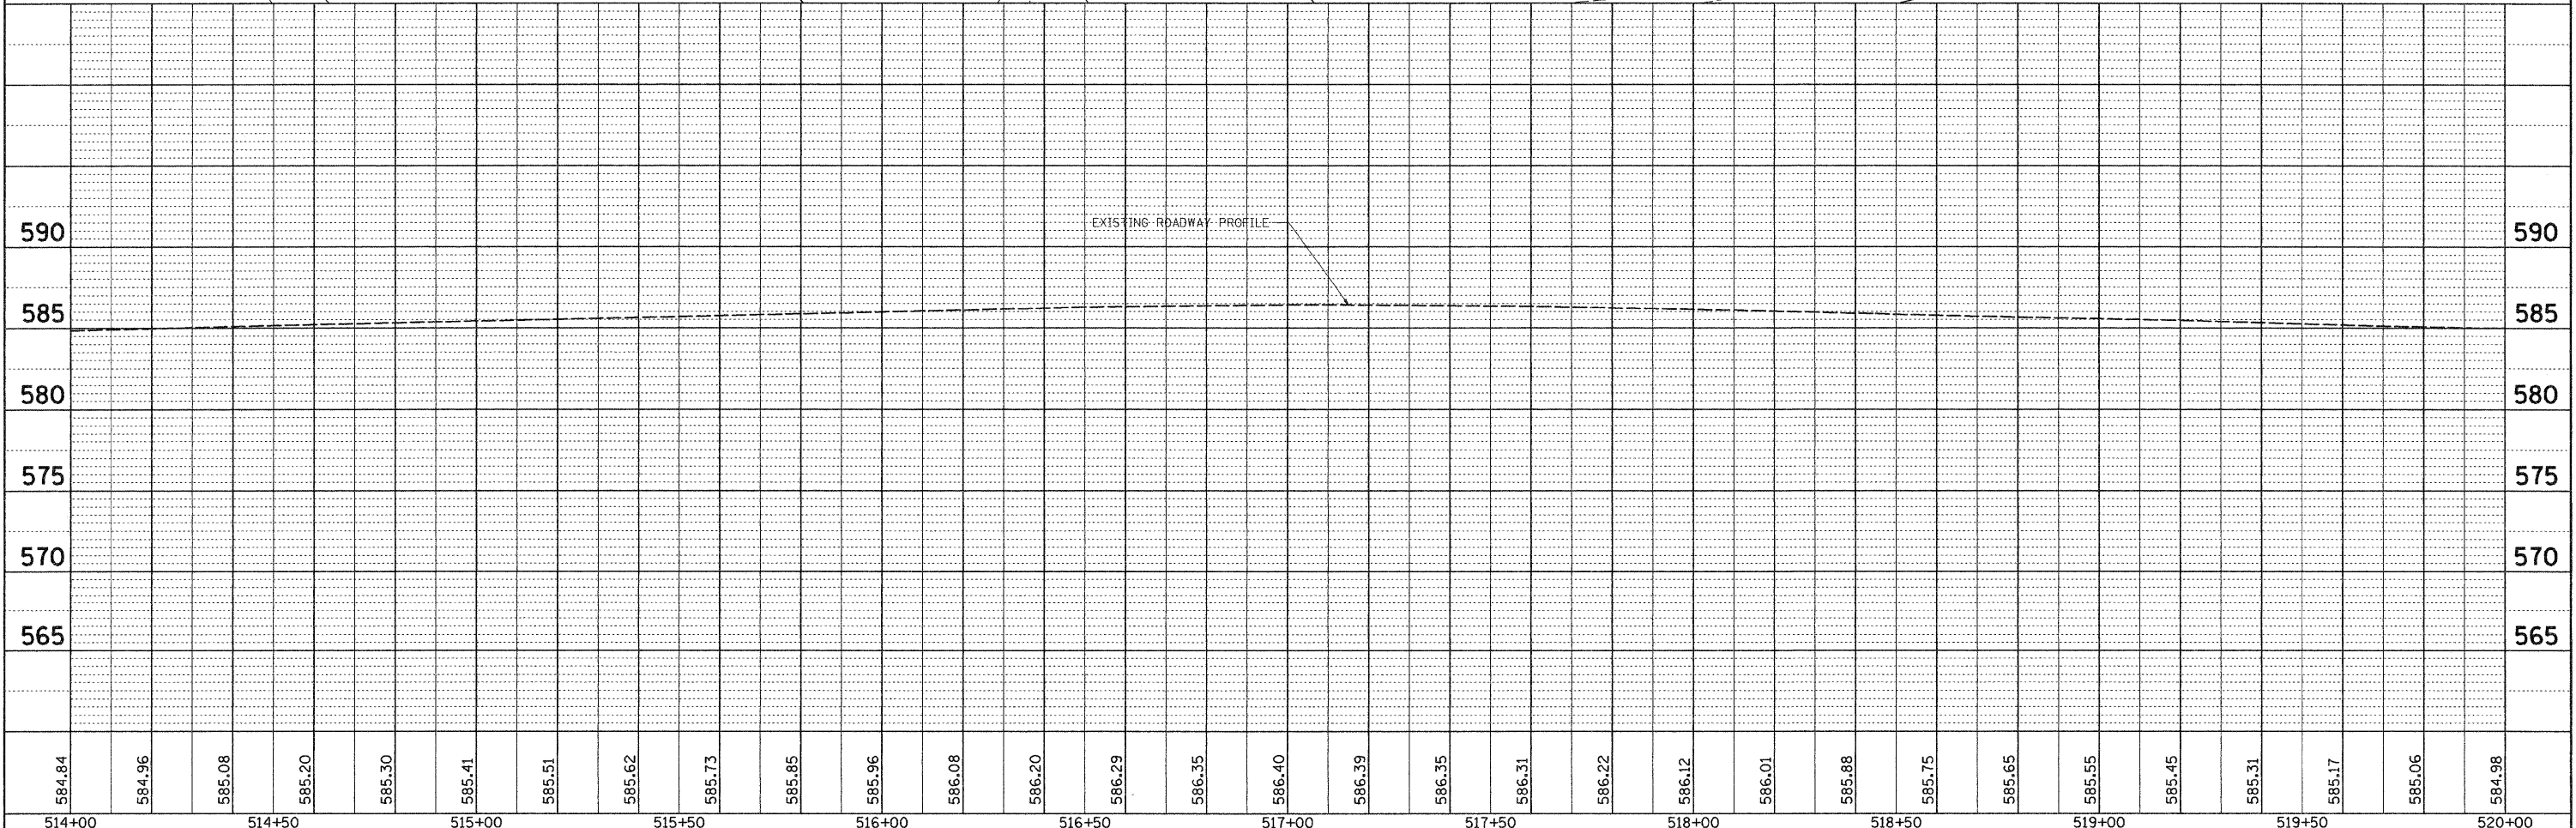


DATE	
BY	
REVIEWED	
NOTED	
PLANNED	
DESIGNED	
CHECKED	
DATE	
NO.	

DATE	
BY	
REVIEWED	
NOTED	
PLANNED	
DESIGNED	
CHECKED	
DATE	
NO.	

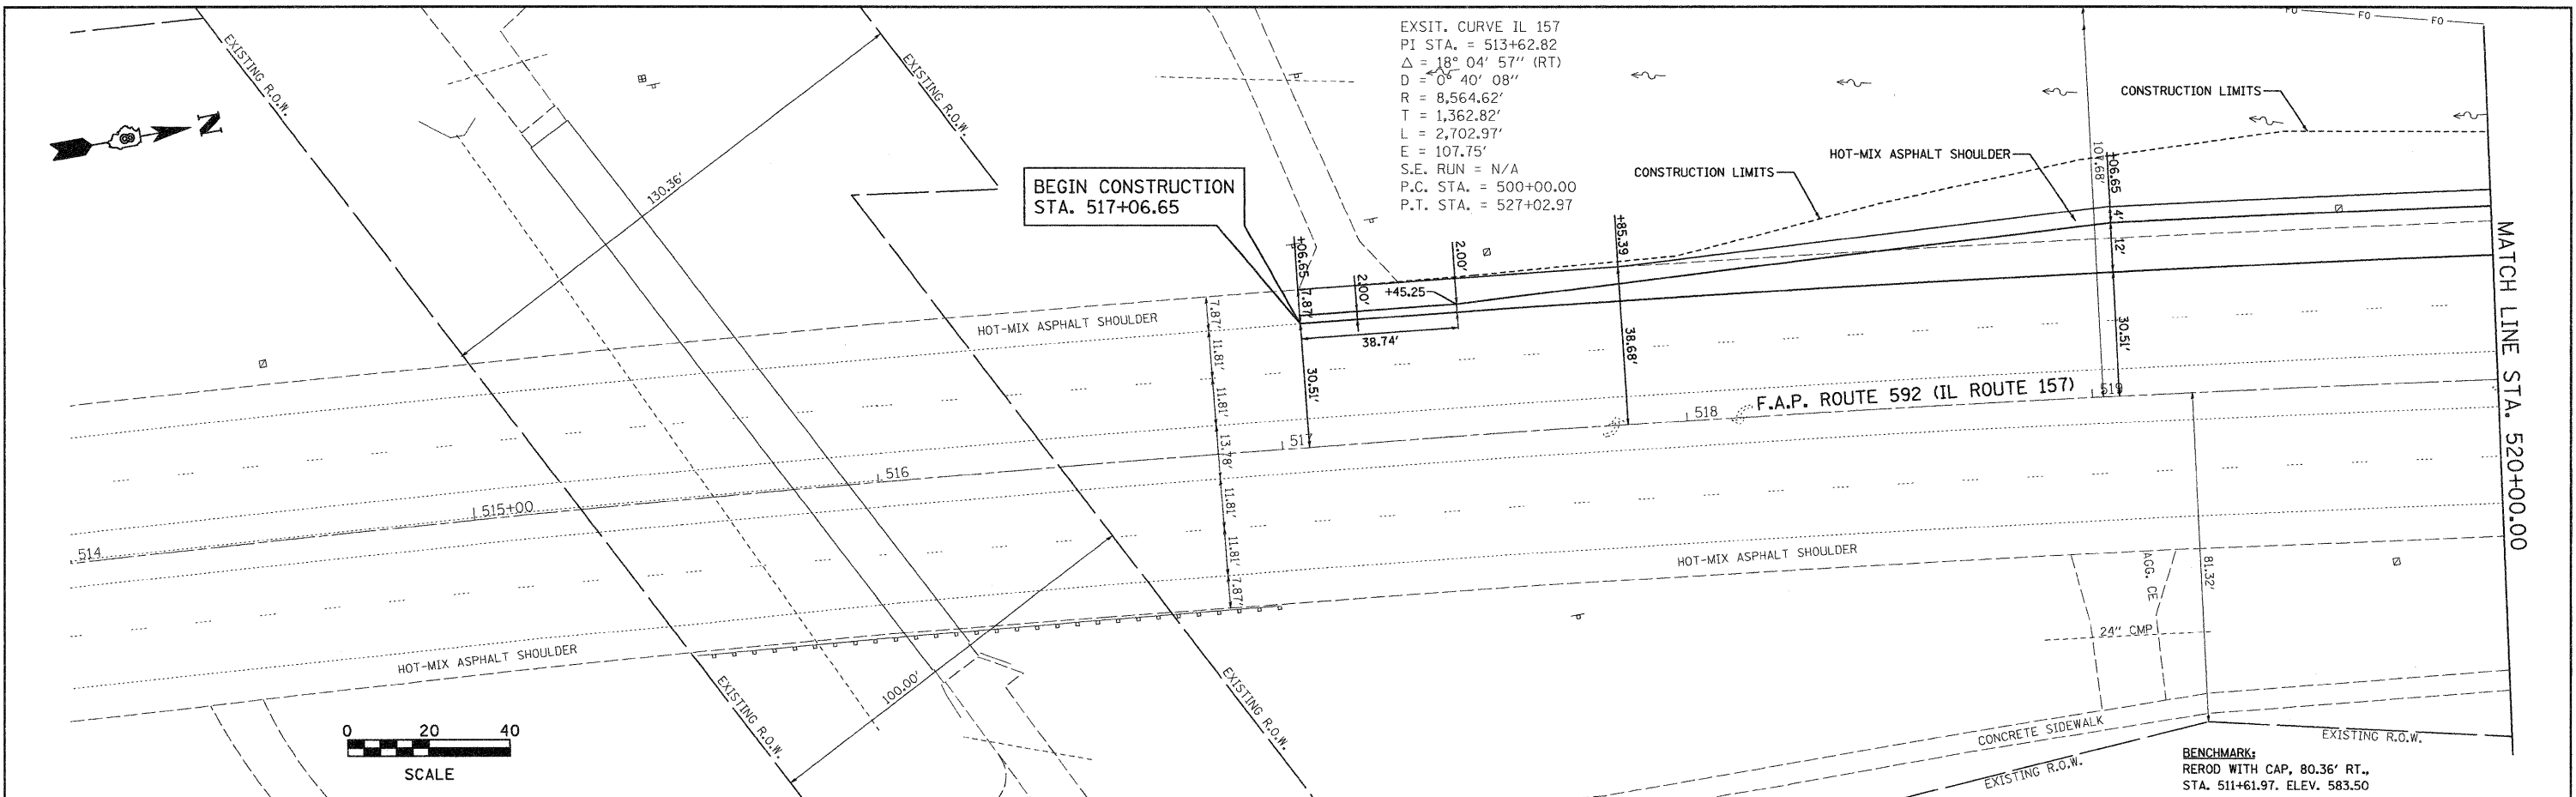

514+00	514+50	515+00	515+50	516+00	516+50	517+00	517+50	518+00	518+50	519+00	519+50	520+00																		
584.84	584.96	585.08	585.20	585.30	585.41	585.51	585.62	585.73	585.85	585.96	586.08	586.20	586.29	586.35	586.40	586.39	586.35	586.31	586.22	586.12	586.01	585.88	585.75	585.65	585.55	585.45	585.31	585.17	585.06	584.98