
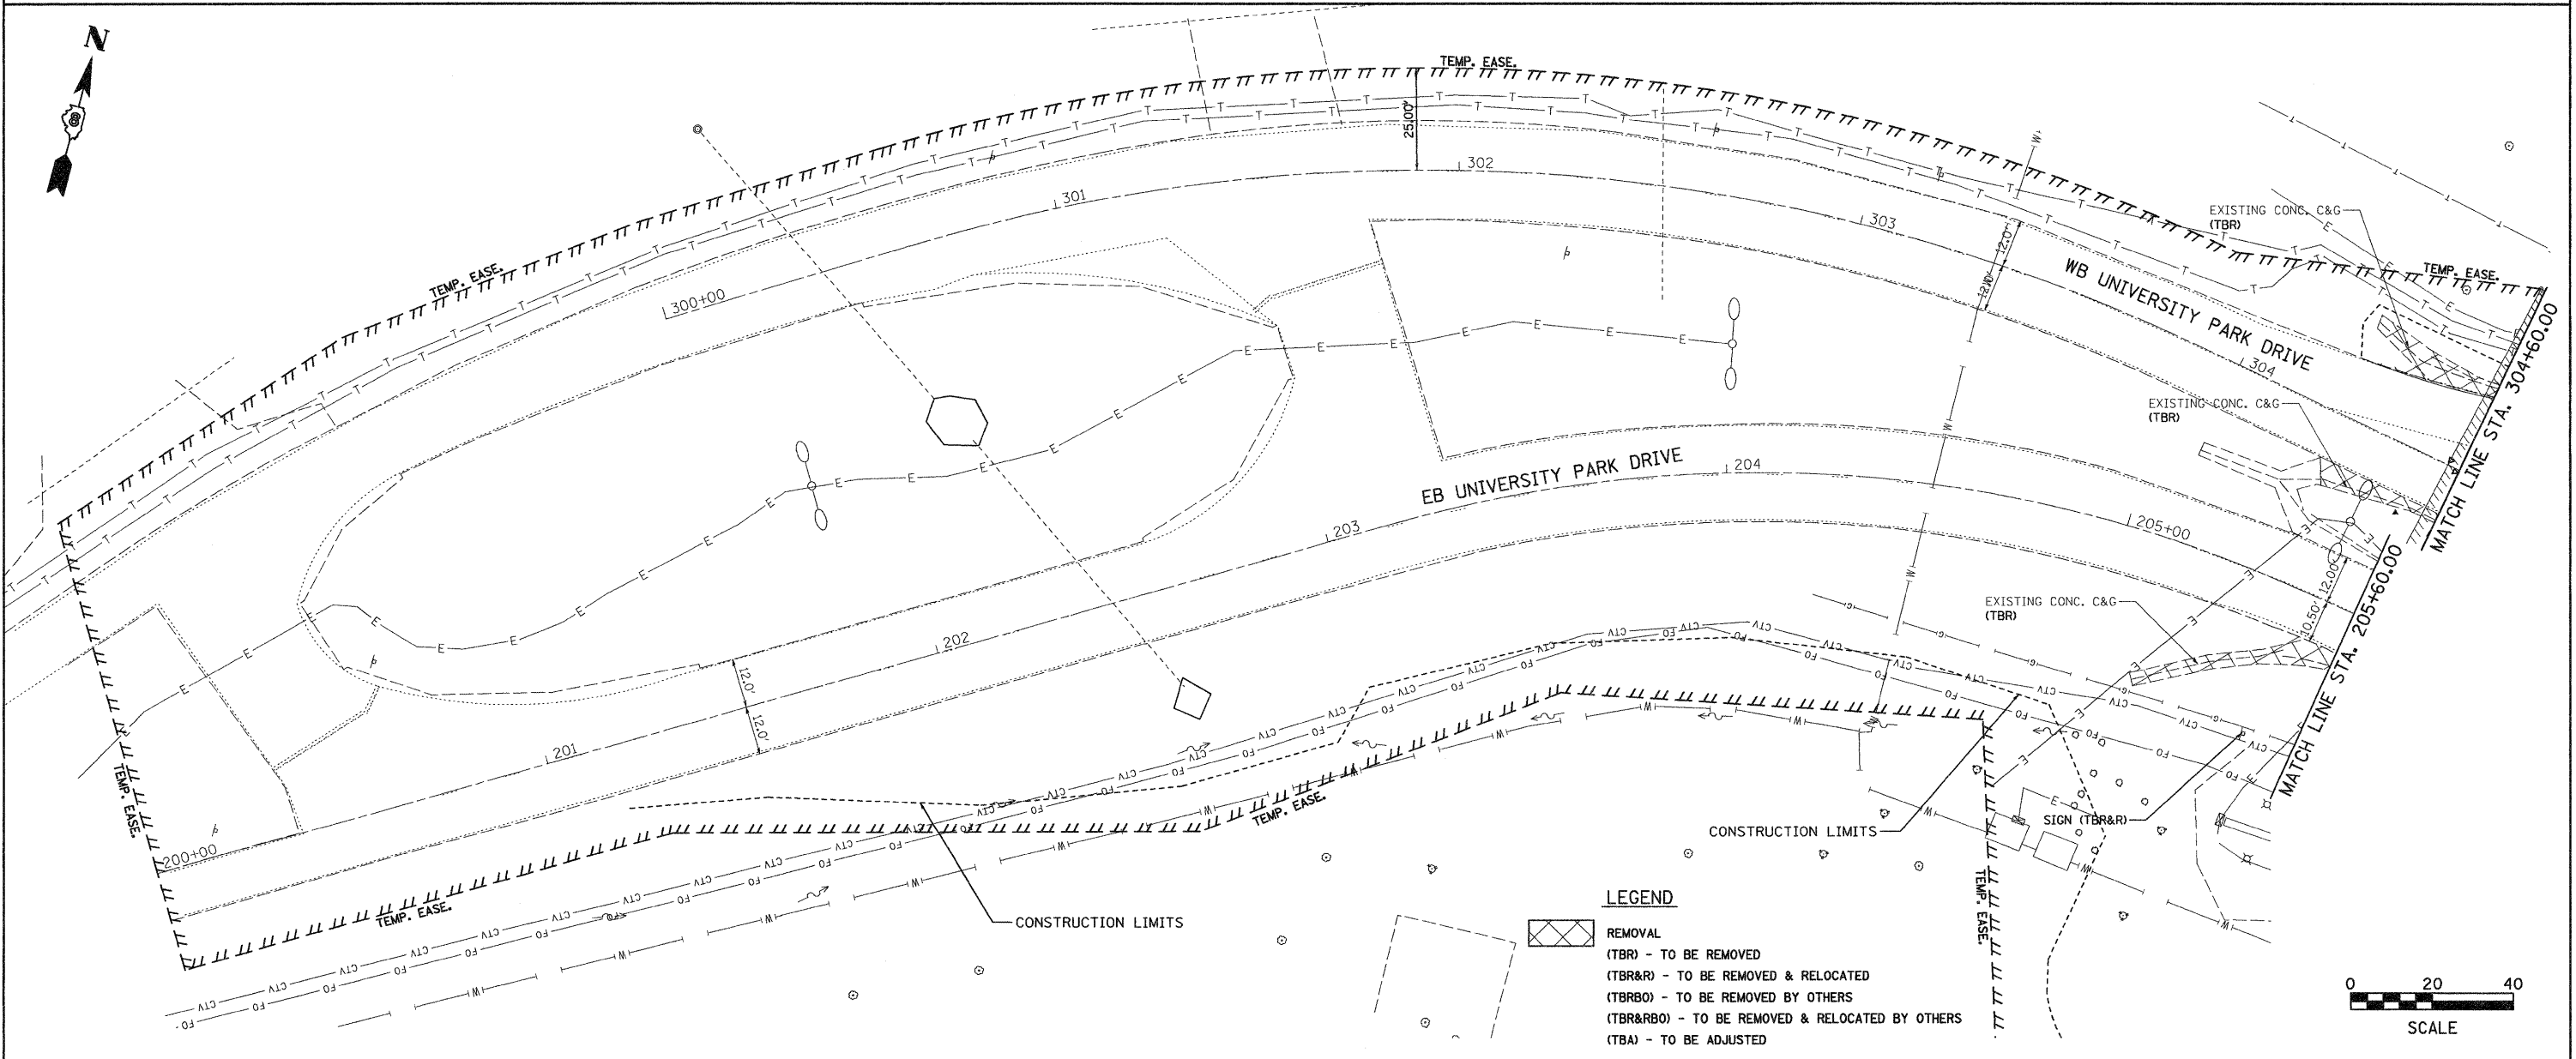


PLAN	DATE
BY	
REVISIONS	
PLOTTED	
ALIGNMENT CHECKED	
NOTE BOOK	
CADD FILE NAME	
NO.	

PROFILE	DATE
BY	
REVISIONS	
GRADES CHECKED	
NOTE BOOK	
CADD FILE NAME	
NO.	

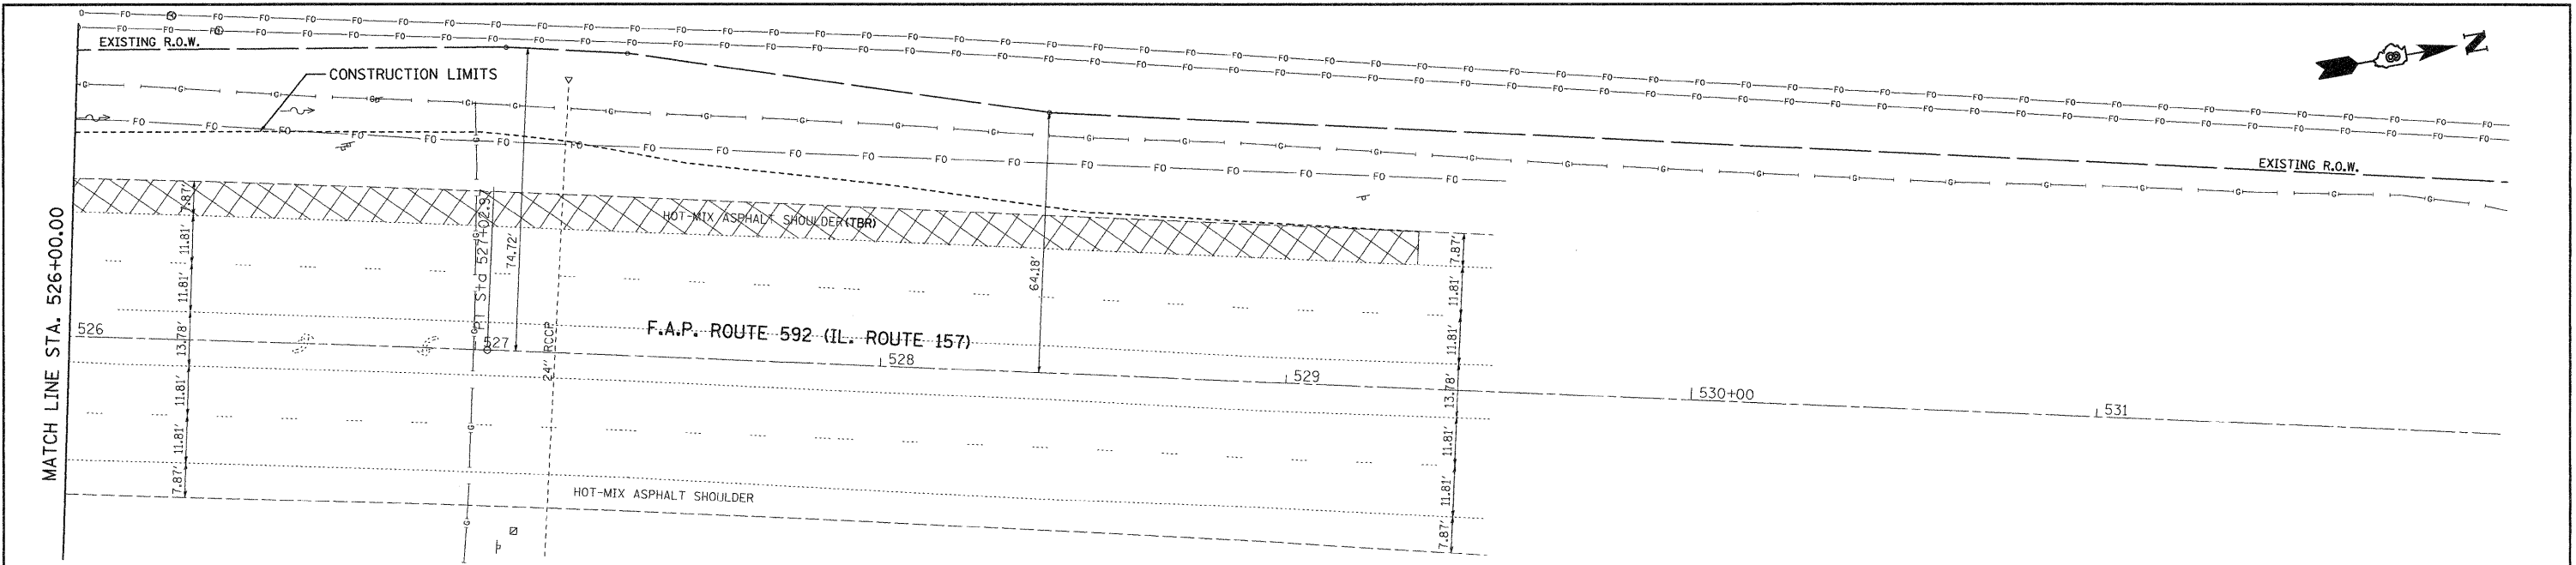

**LEGEND**

REMOVAL


(TBR) - TO BE REMOVED

(TBR&R) - TO BE REMOVED & RELOCATED

(TBRBO) - TO BE REMOVED BY OTHERS

(TBR&RBO) - TO BE REMOVED & RELOCATED BY OTHERS

(TBA) - TO BE ADJUSTED

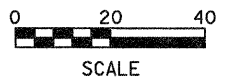

FILE NAME =	USER NAME = jeremy	DESIGNED - BFK	REVISED -	<b>STATE OF ILLINOIS DEPARTMENT OF TRANSPORTATION</b>	<b>REMOVAL PLAN</b>	F.A.P. RTE. 592	SECTION 65I-TS-1	COUNTY MADISON	TOTAL SHEETS 50	SHEET NO. 22		
#FILEL#	PLOT SCALE = #SCALE#	DRAWN - JJB	REVISED -			SCALE: 1" = 20'	SHEET NO. 2 OF 2 SHEETS	STA. 526+00.00 TO STA. 532+00.00	CONTRACT NO. 76B41			
	PLOT DATE = 7/8/2008	CHECKED - BFK	REVISED -			FED. ROAD DIST. NO. 8 ILLINOIS FED. AID PROJECT						
		DATE - 6/18/08	REVISED -									