


DATE	
BY	
FINAL SURVEY	SURVEYED
NOTE BOOK	PLotted
NO.	AREAS CHECKED

DATE	
BY	
ORIGINAL SURVEY	SURVEYED
NOTE BOOK	PLotted
NO.	AREAS CHECKED

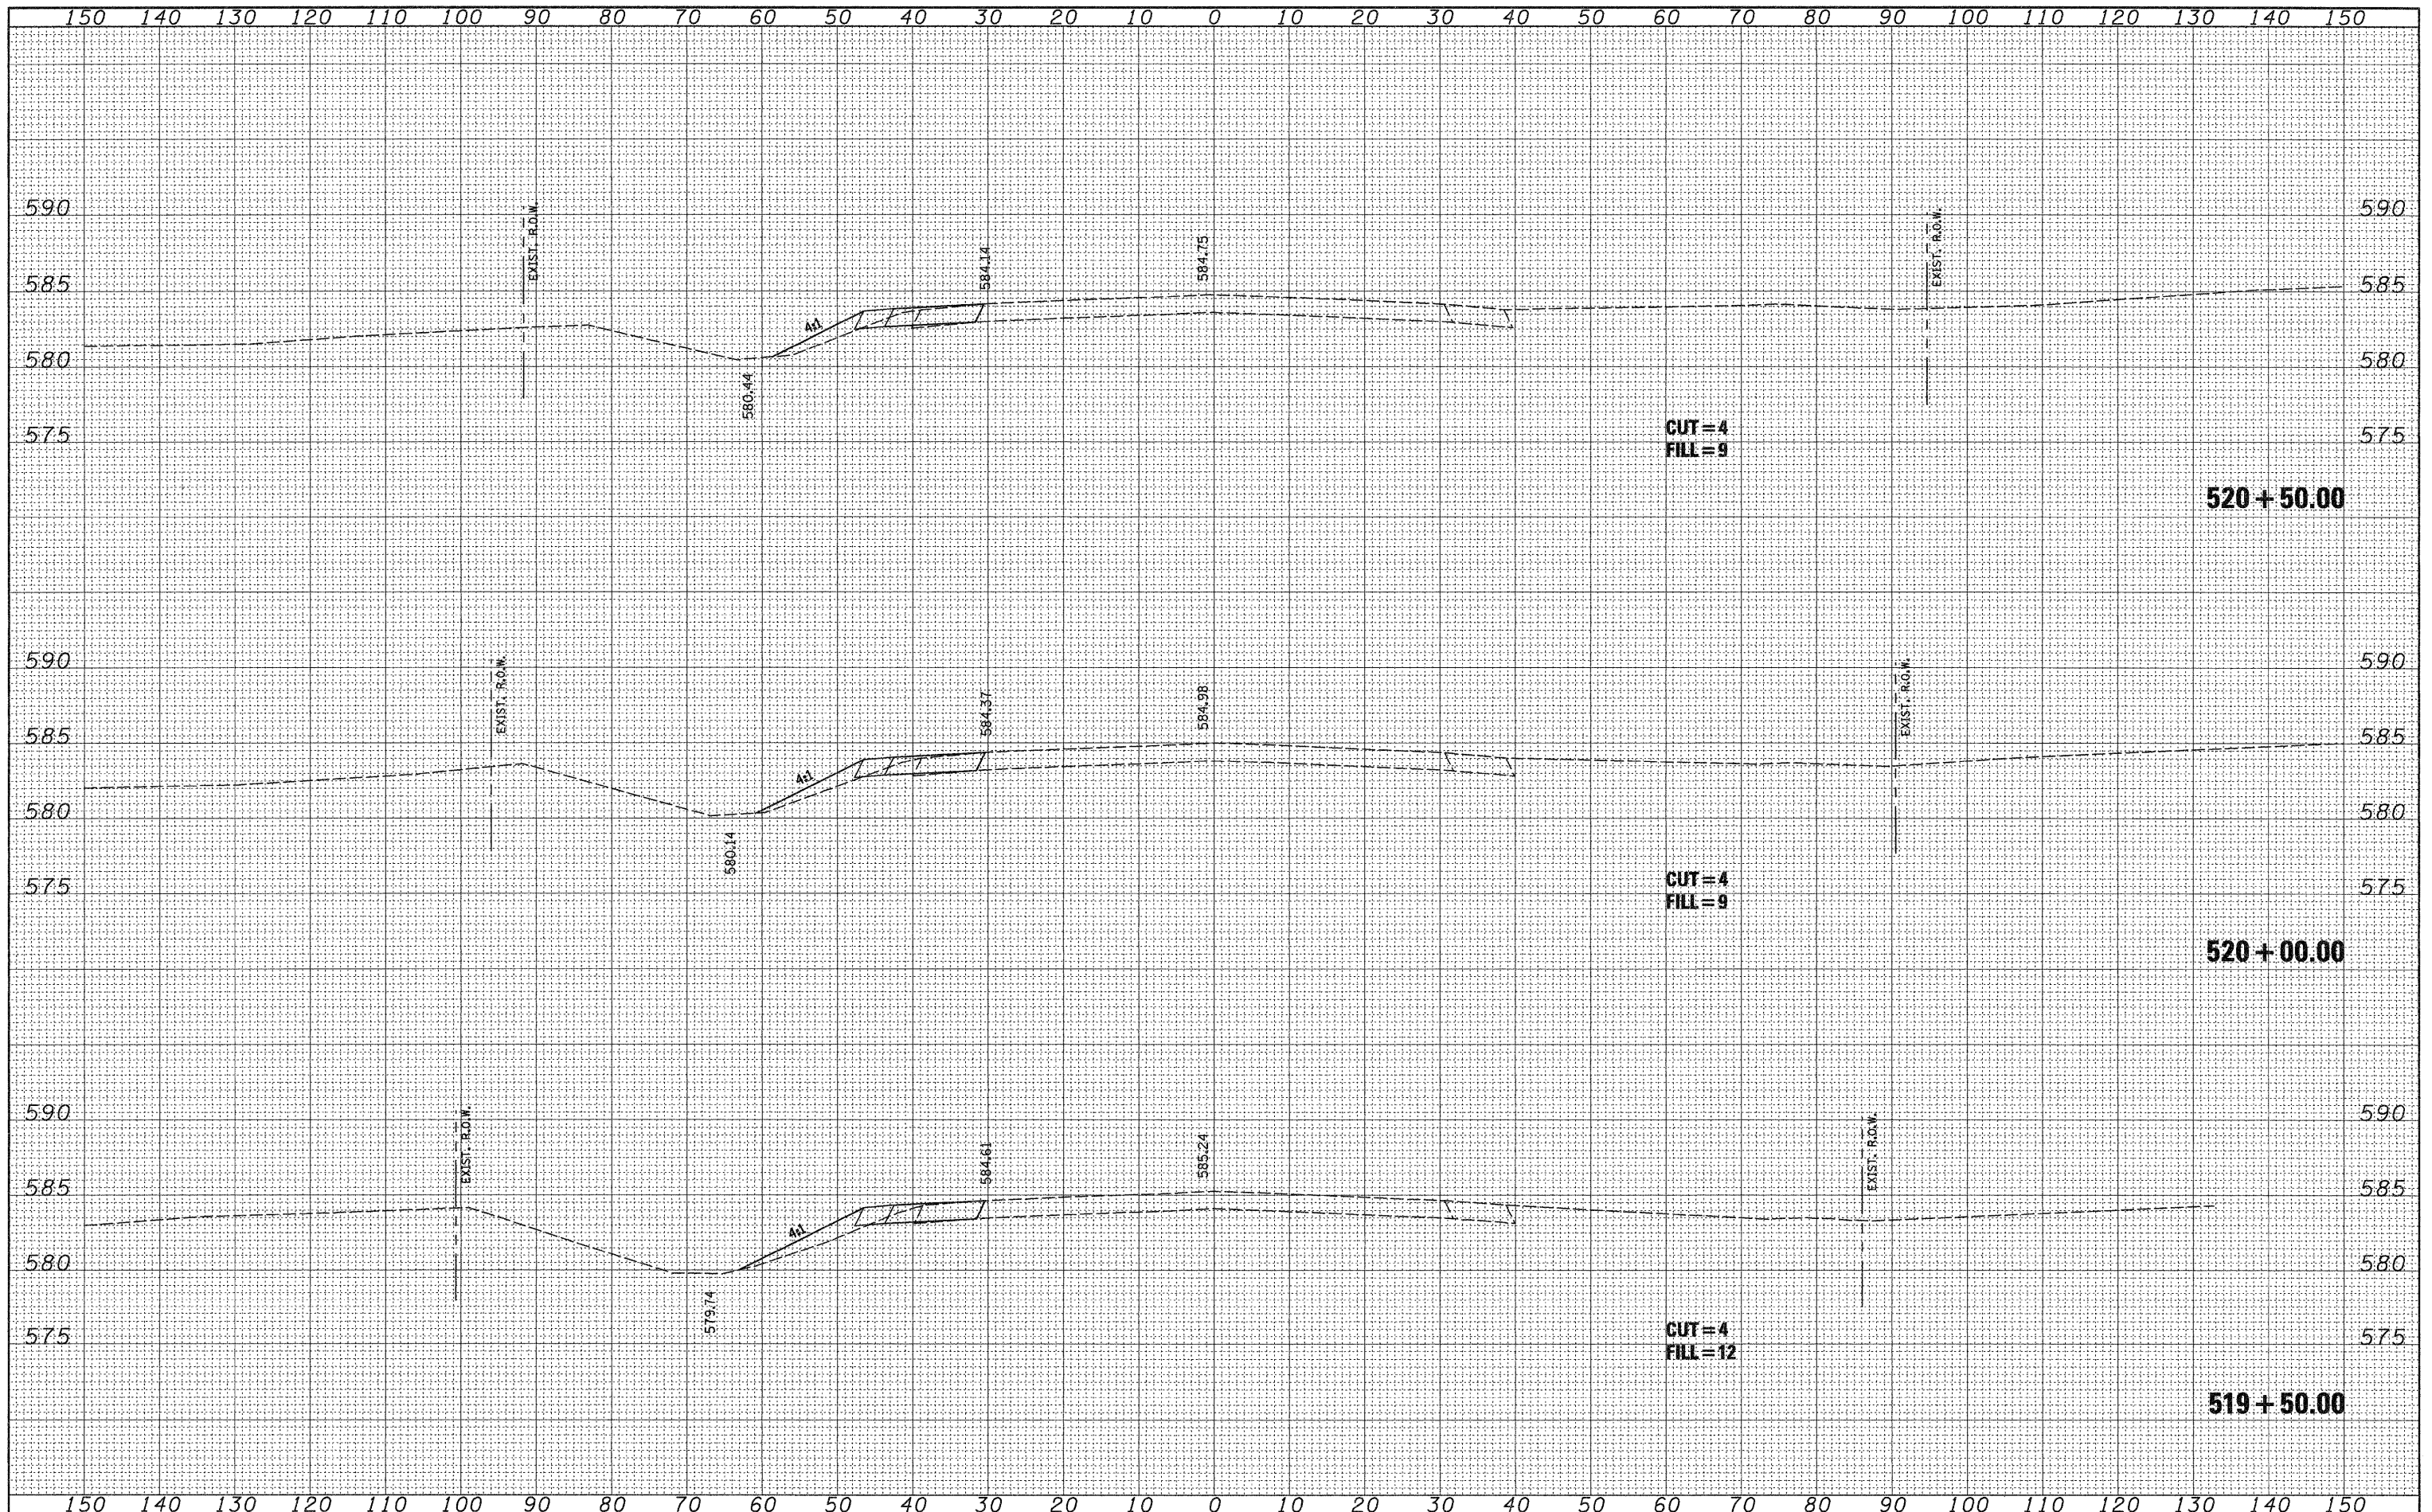

FILE NAME =  
#FILE#

USER NAME = jeramy  
PLOT SCALE = #SCALE#  
PLOT DATE = 7/8/2008

DESIGNED - BFK  
DRAWN - BFK  
CHECKED - BFK  
DATE - 6/18/08

REVISED -  
REVISED -  
REVISED -  
REVISED -

**STATE OF ILLINOIS  
DEPARTMENT OF TRANSPORTATION**

**Illinois Route 157**

SCALE: H = 1"=10'  
V = 1"=5'  
SHEET NO. 3 OF 9 SHEETS  
STA. 519+50.00 TO STA. 520+50.00

F.A. RTE. 592	SECTION 65I-TS-1	COUNTY MADISON	TOTAL SHEETS 50	SHEET NO. 38
CONTRACT NO. 76B41				
FED. ROAD DIST. NO. 8 ILLINOIS FED. AID PROJECT				