


|              |               |
|--------------|---------------|
| BY           | DATE          |
|              |               |
| FINAL SURVEY | SURVEYED      |
| NOTE BOOK    | TEMPLATE      |
|              | AREAS CHECKED |
| NO.          |               |

|                 |               |
|-----------------|---------------|
| BY              | DATE          |
|                 |               |
| ORIGINAL SURVEY | SURVEYED      |
| NOTE BOOK       | TEMPLATE      |
|                 | AREAS CHECKED |
| NO.             |               |

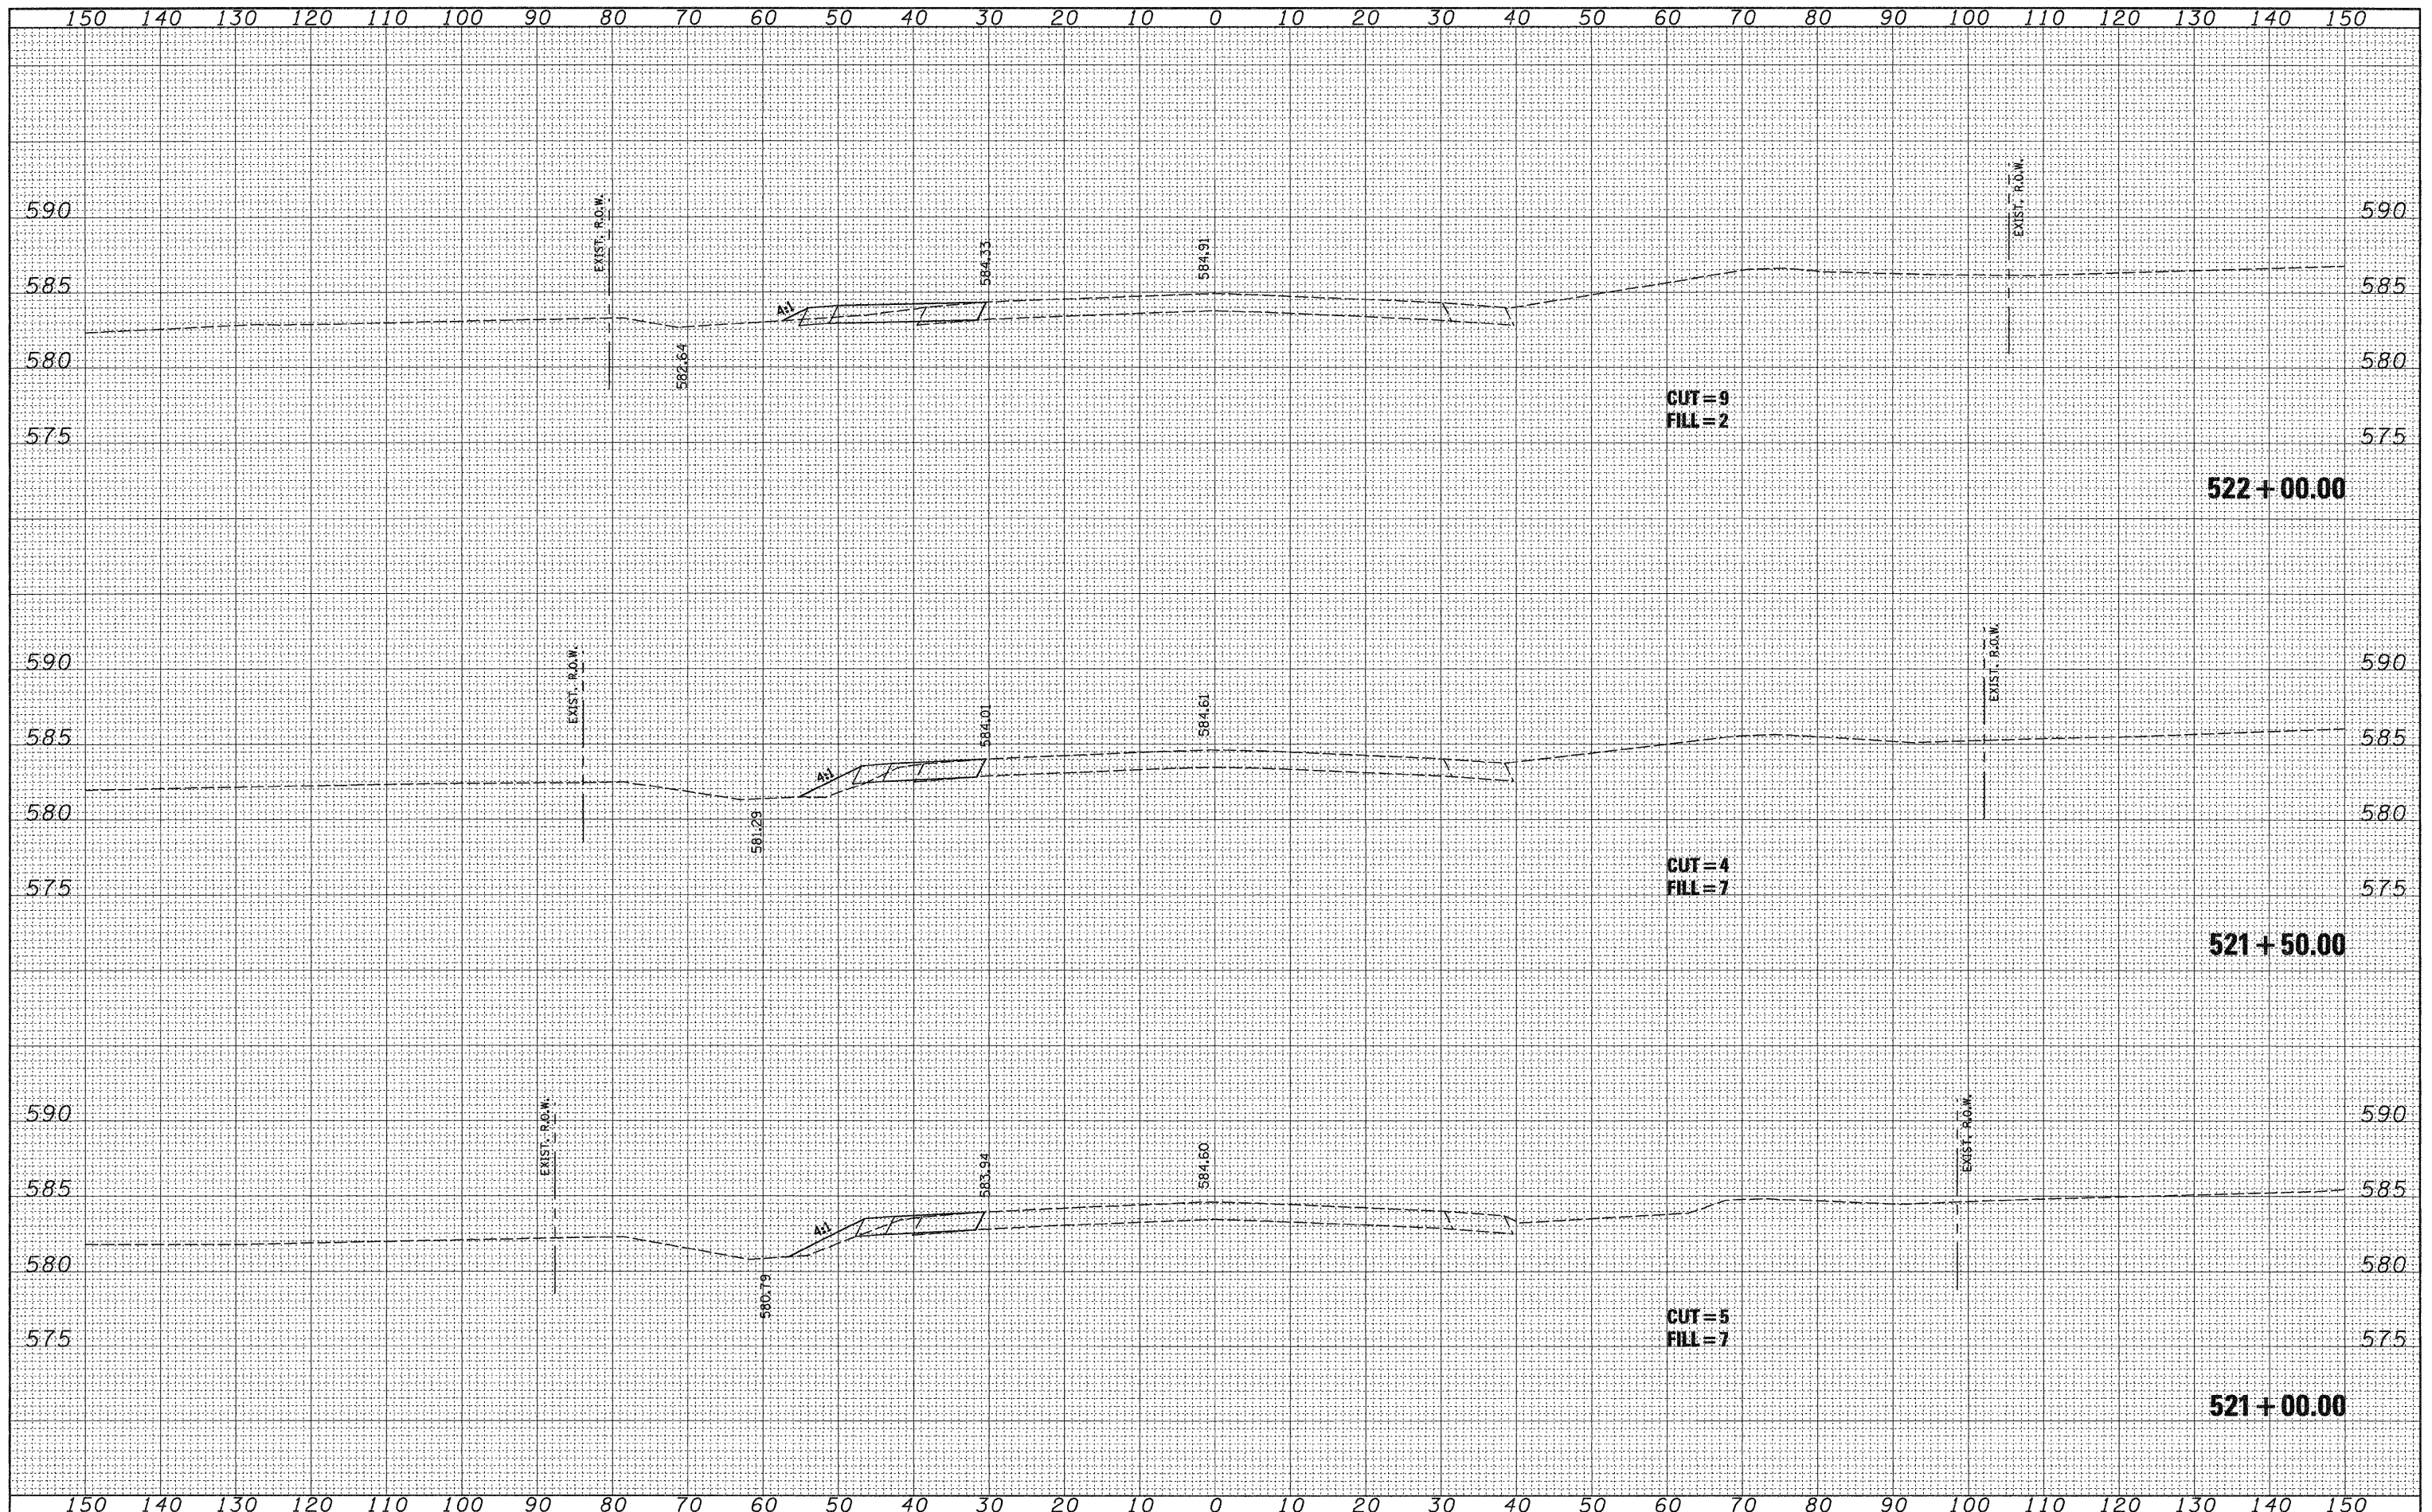

FILE NAME =  
#FILEL\*

USER NAME = jeremy  
PLOT SCALE = #SCALE\*  
PLOT DATE = 7/8/2008

DESIGNED - BFK  
DRAWN - BFK  
CHECKED - BFK  
DATE - 6/18/08

REVISED -  
REVISED -  
REVISED -  
REVISED -

**STATE OF ILLINOIS  
DEPARTMENT OF TRANSPORTATION**

**Illinois Route 157**  
SCALE: H = 1"=10'  
V = 1"=5'  
SHEET NO. 4 OF 9 SHEETS  
STA. 521+00.00 TO STA. 522+00.00

|   |                     |                   |                    |                 |
|---|---------------------|-------------------|--------------------|-----------------|
| F.A. RTE.<br>592                                | SECTION<br>65I-TS-1 | COUNTY<br>MADISON | TOTAL SHEETS<br>50 | SHEET NO.<br>39 |
| CONTRACT NO. 76B41                              |                     |                   |                    |                 |
| FED. ROAD DIST. NO. 8 ILLINOIS FED. AID PROJECT |                     |                   |                    |                 |