


FINAL SURVEY	BY	DATE
SURVEYED		
PLOTTED		
TEMPLATE		
AREAS		
CHECKED		
NO.		

ORIGINAL SURVEY	BY	DATE
SURVEYED		
PLOTTED		
TEMPLATE		
AREAS		
CHECKED		
NO.		

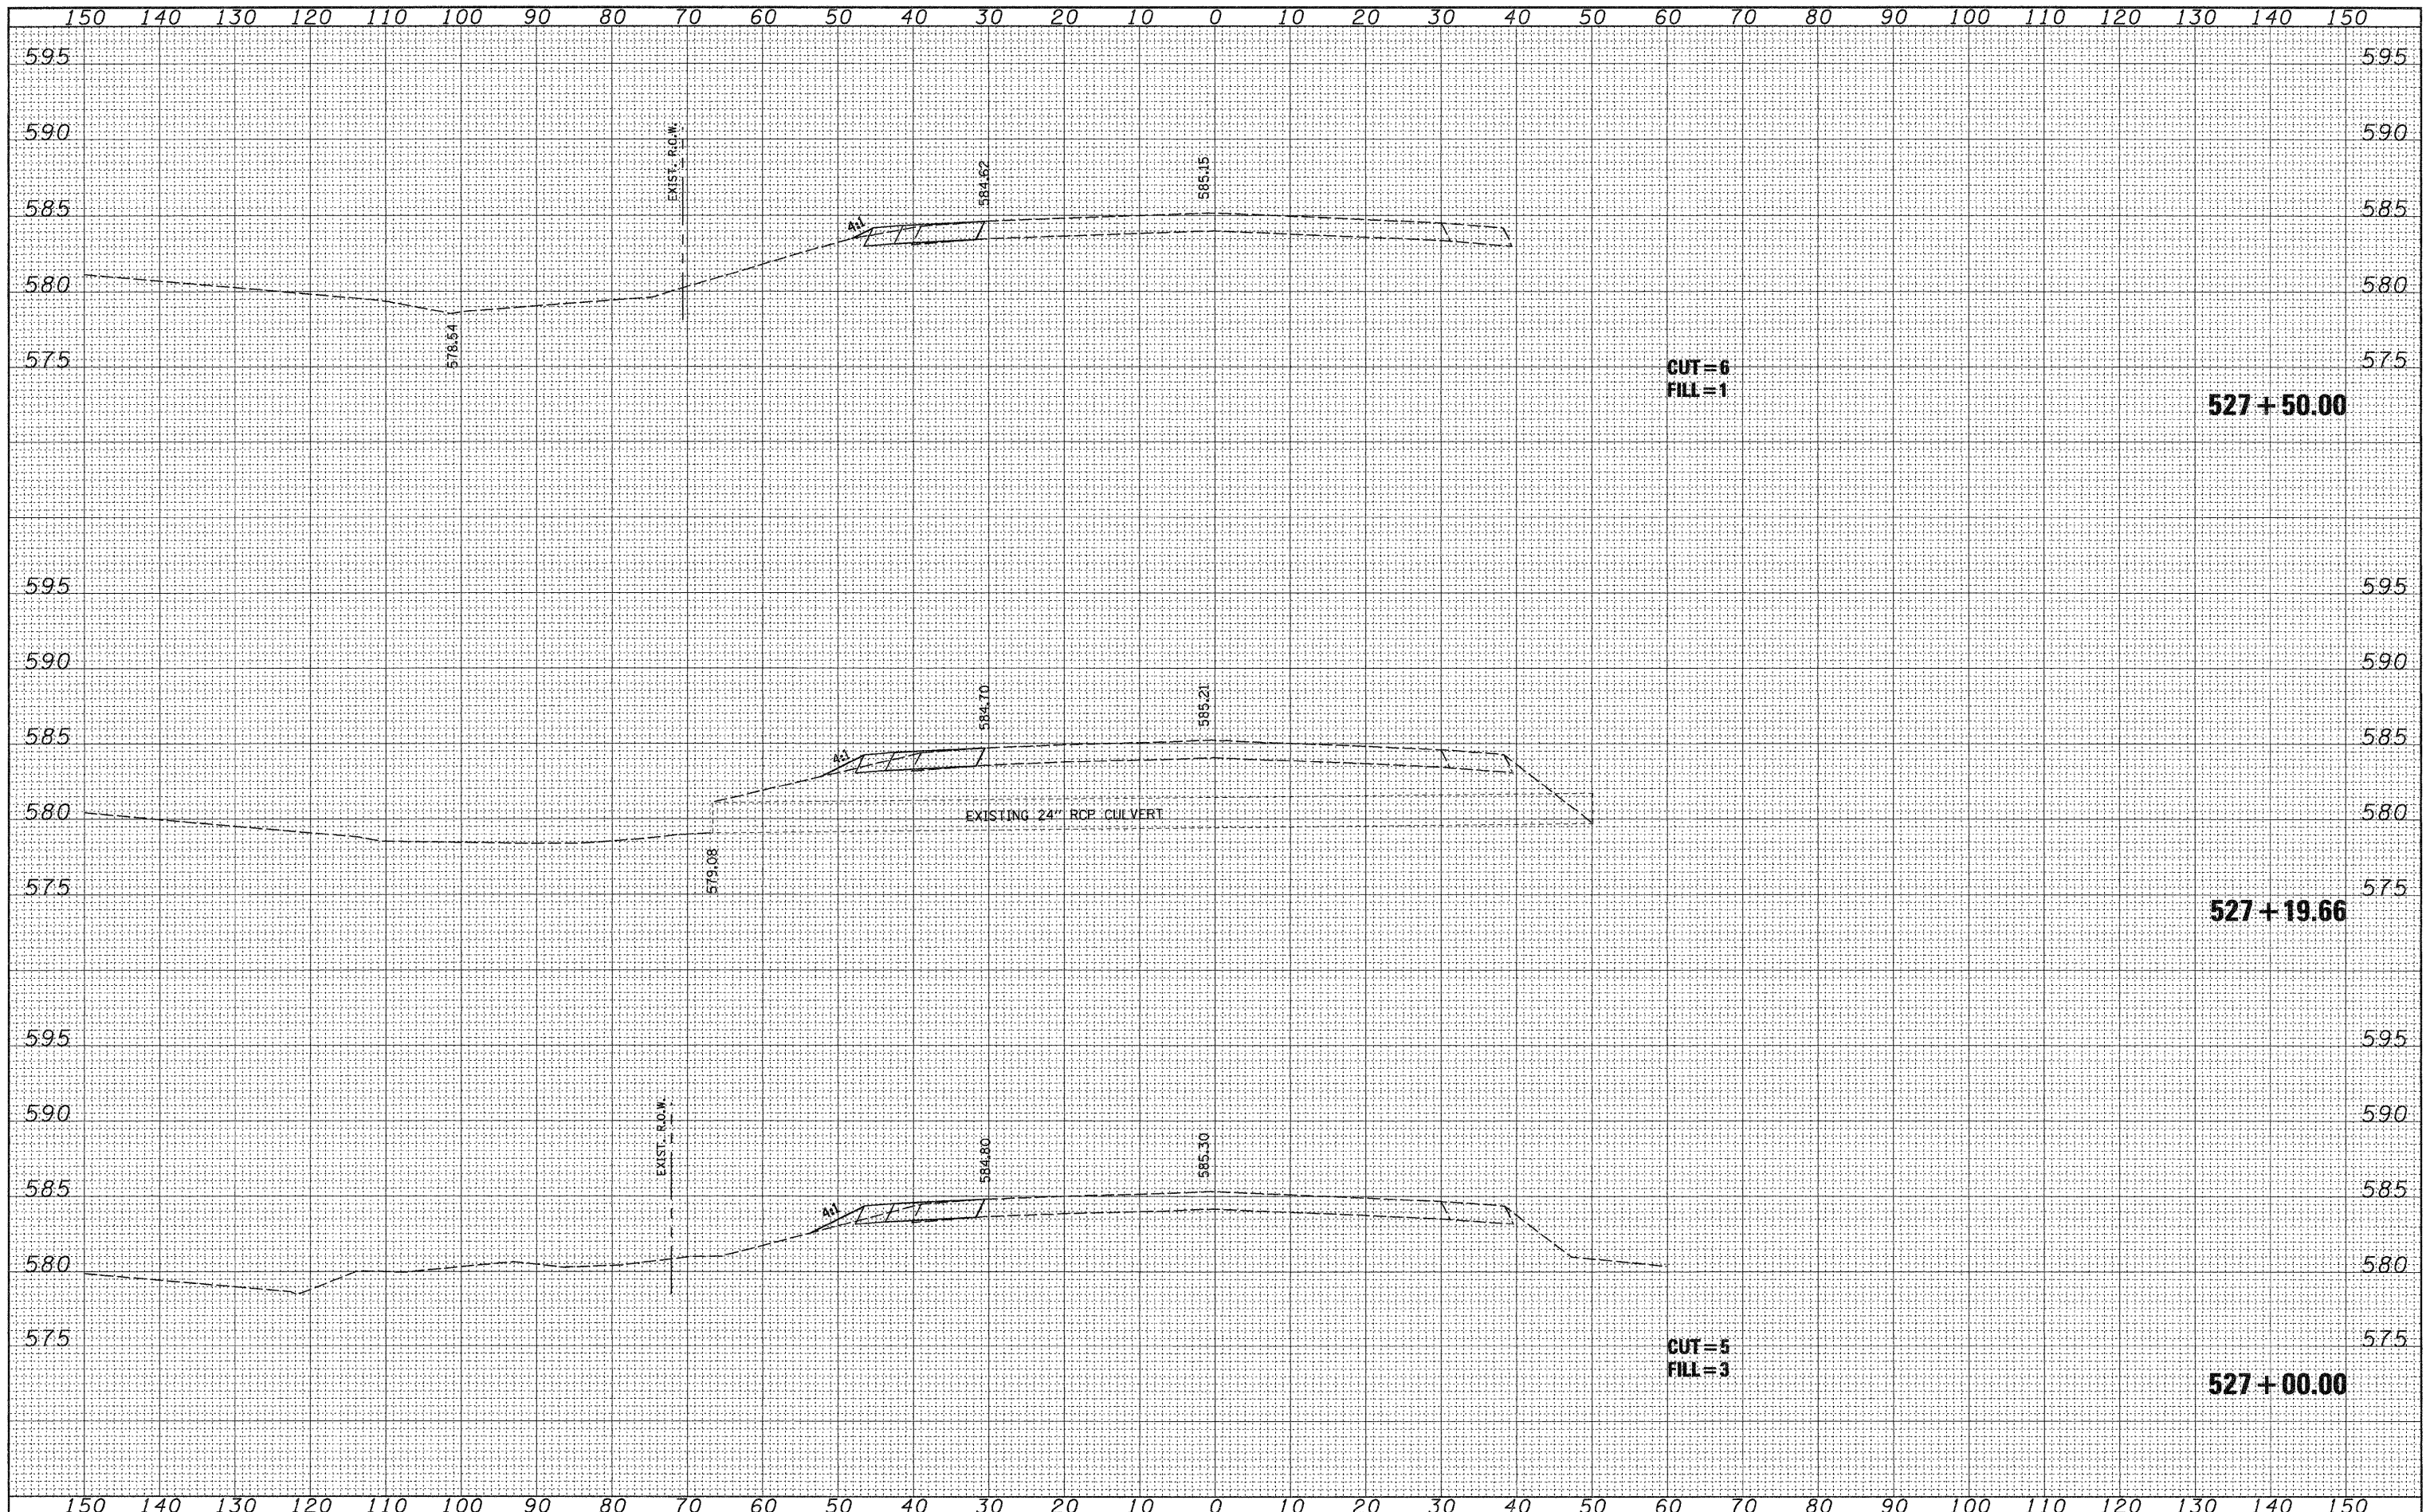

FILE NAME =
FILEL

USER NAME = jeramy
PLOT SCALE = *SCALE*
PLOT DATE = 7/6/2008

DESIGNED - BFK
DRAWN - BFK
CHECKED - BFK
DATE - 6/18/08

REVISED -
REVISED -
REVISED -
REVISED -

**STATE OF ILLINOIS
DEPARTMENT OF TRANSPORTATION**

SCALE: H = 1"=10'
V = 1"=5'

SHEET NO. 8 OF 9 SHEETS
STA. 527+00.00 TO STA. 527+50.00

F.A. RTE.	SECTION	COUNTY	TOTAL SHEETS	SHEET NO.
592	65I-TS-1	MADISON	50	43
CONTRACT NO. 76B41				

FED. ROAD DIST. NO. 8 ILLINOIS FED. AID PROJECT