


DATE	
BY	
SURVEYED	
PLOTTED	
TEMPLATE	
NOTE BOOK	
AREAS	
CHECKED	
NO.	

DATE	
BY	
SURVEYED	
PLOTTED	
TEMPLATE	
NOTE BOOK	
AREAS	
CHECKED	
NO.	

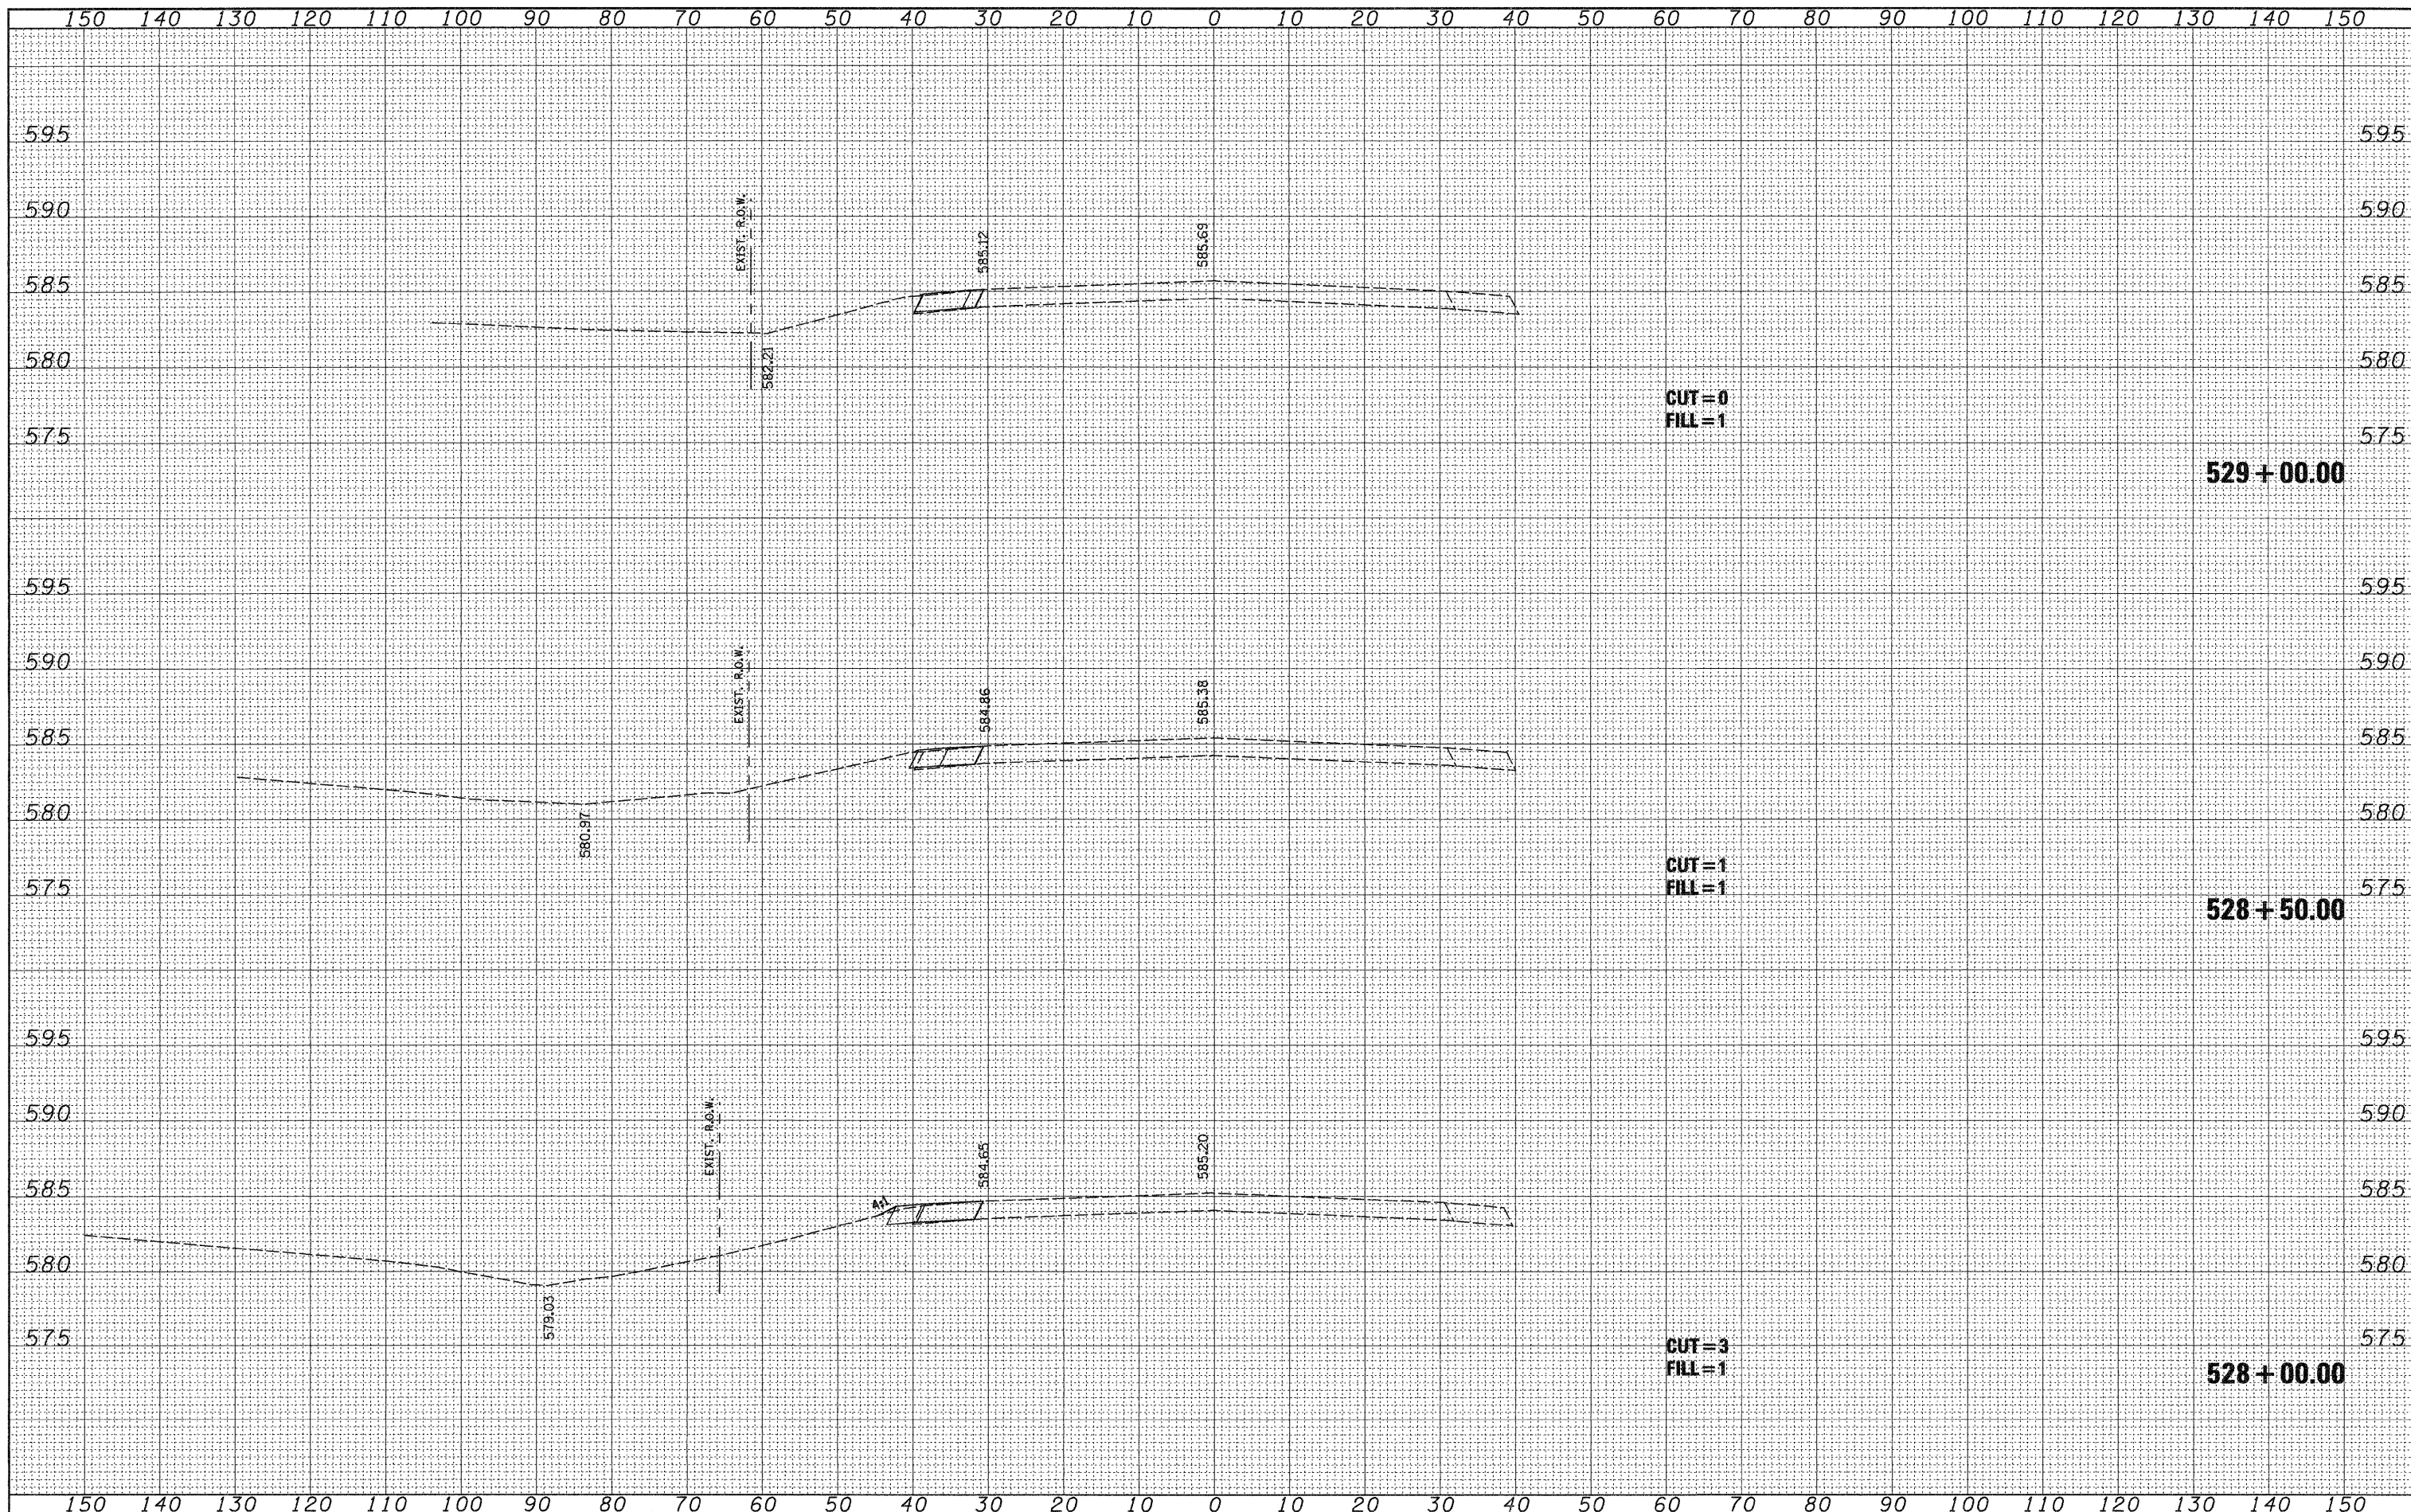

FILE NAME =  
#FILEL\*

USER NAME = jeramy  
PLOT SCALE = \*SCALE\*  
PLOT DATE = 7/8/2008

DESIGNED - BFK  
DRAWN - BFK  
CHECKED - BFK  
DATE - 6/18/08

REVISED -  
REVISED -  
REVISED -  
REVISED -

**STATE OF ILLINOIS  
DEPARTMENT OF TRANSPORTATION**

**Illinois Route 157**

SCALE: H = 1"=10'  
V = 1"=5'

SHEET NO. 9 OF 9 SHEETS

STA. 528+00.00 TO STA. 529+00.00

F.A. RTE.	SECTION	COUNTY	TOTAL SHEETS	SHEET NO.
592	65I-TS-1	MADISON	50	44
CONTRACT NO. 76B41				
FED. ROAD DIST. NO. 8 ILLINOIS FED. AID PROJECT				