


FINAL SURVEY	SURVEYED	BY	DATE
NOTE BOOK	PLOTTED		
NO.	TEMPLATE		
	AREAS		
	CHECKED		

ORIGINAL SURVEY	SURVEYED	BY	DATE
NOTE BOOK	PLOTTED		
NO.	TEMPLATE		
	AREAS		
	CHECKED		

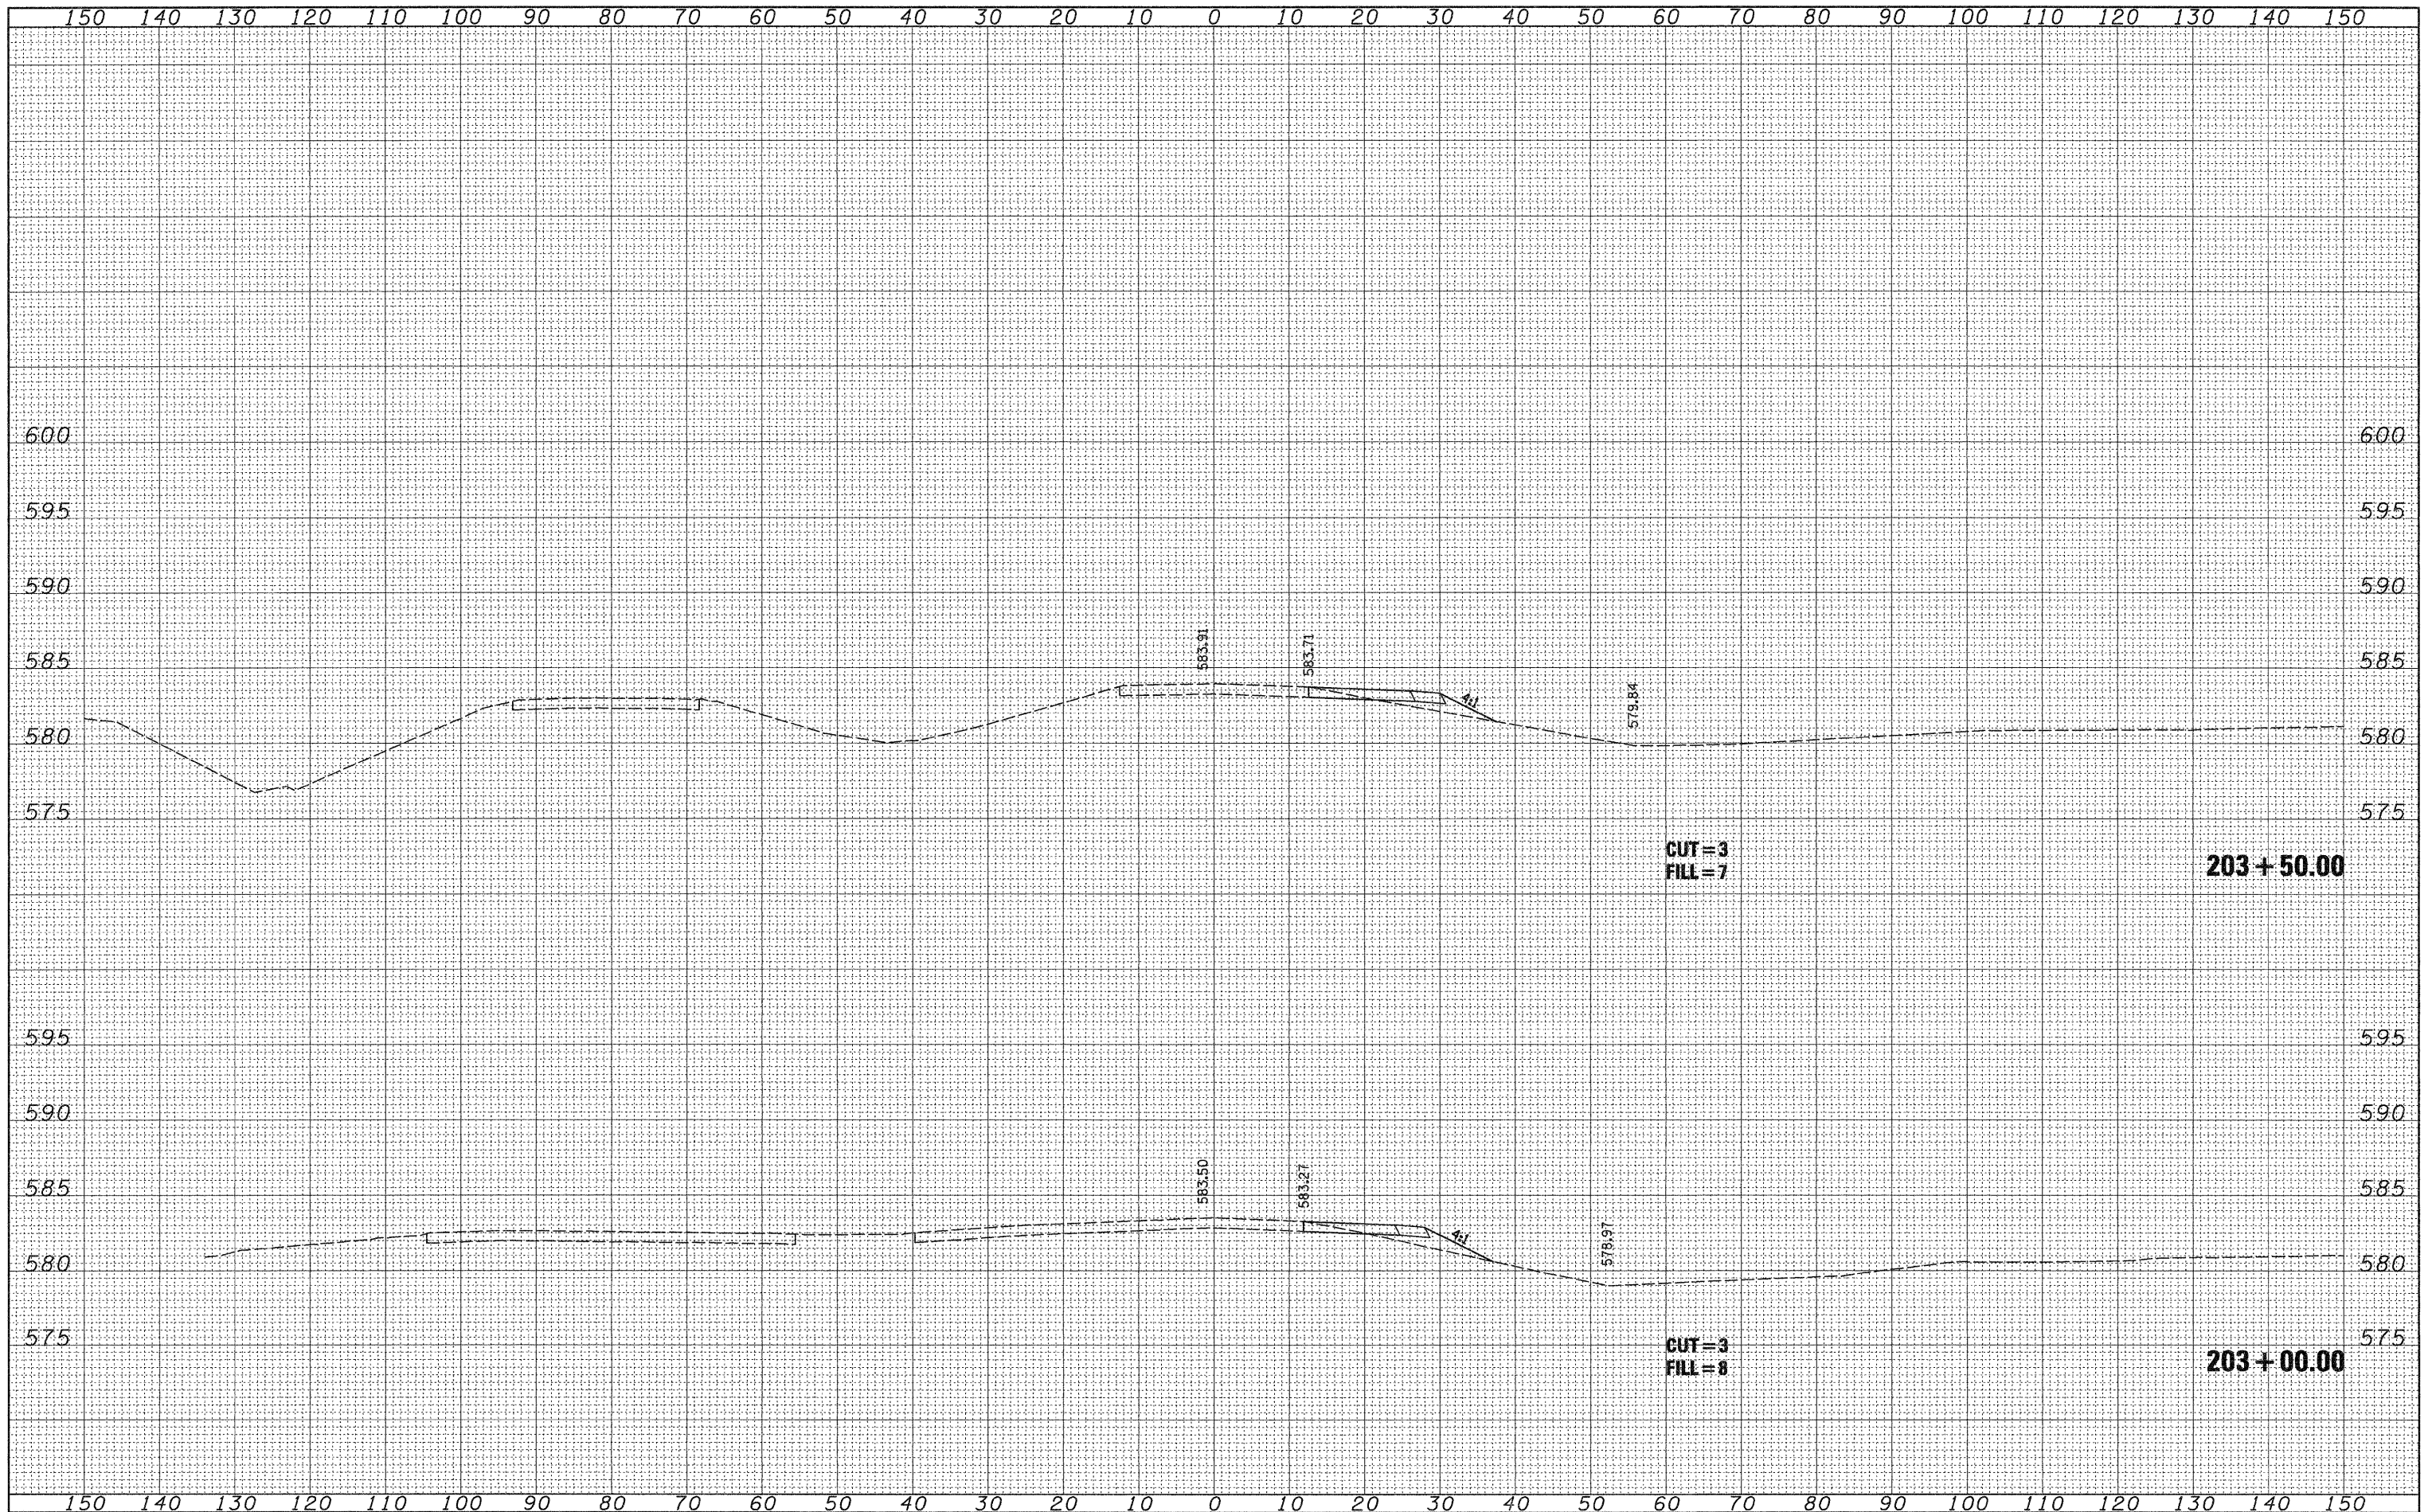

FILE NAME =  
\*FILEL\*

USER NAME = jeremy  
PLOT SCALE = \*SCALE\*  
PLOT DATE = 7/8/2008

DESIGNED - BFK  
DRAWN - BFK  
CHECKED - BFK  
DATE - 6/18/08

REVISED -  
REVISED -  
REVISED -  
REVISED -

**STATE OF ILLINOIS  
DEPARTMENT OF TRANSPORTATION**

SCALE:  $\frac{H}{V} = \frac{1''}{40'}$   
 $\frac{H}{V} = \frac{1''}{50'}$

SHEET NO. 4 OF 6 SHEETS  
STA. 203+00.00 TO STA. 203+50.00

F.A. RTE.	SECTION	COUNTY	TOTAL SHEETS	SHEET NO.
592	65I-TS-1	MADISON	50	48
CONTRACT NO. 76B41				
FED. ROAD DIST. NO. 6 ILLINOIS FED. AID PROJECT				