


FINAL SURVEY	SURVEYED	BY	DATE
NOTE BOOK	PLOTTED		
NO.	TEMPLATE		
	AREAS		
	CHECKED		

ORIGINAL SURVEY	SURVEYED	BY	DATE
NOTE BOOK	PLOTTED		
NO.	TEMPLATE		
	AREAS		
	CHECKED		

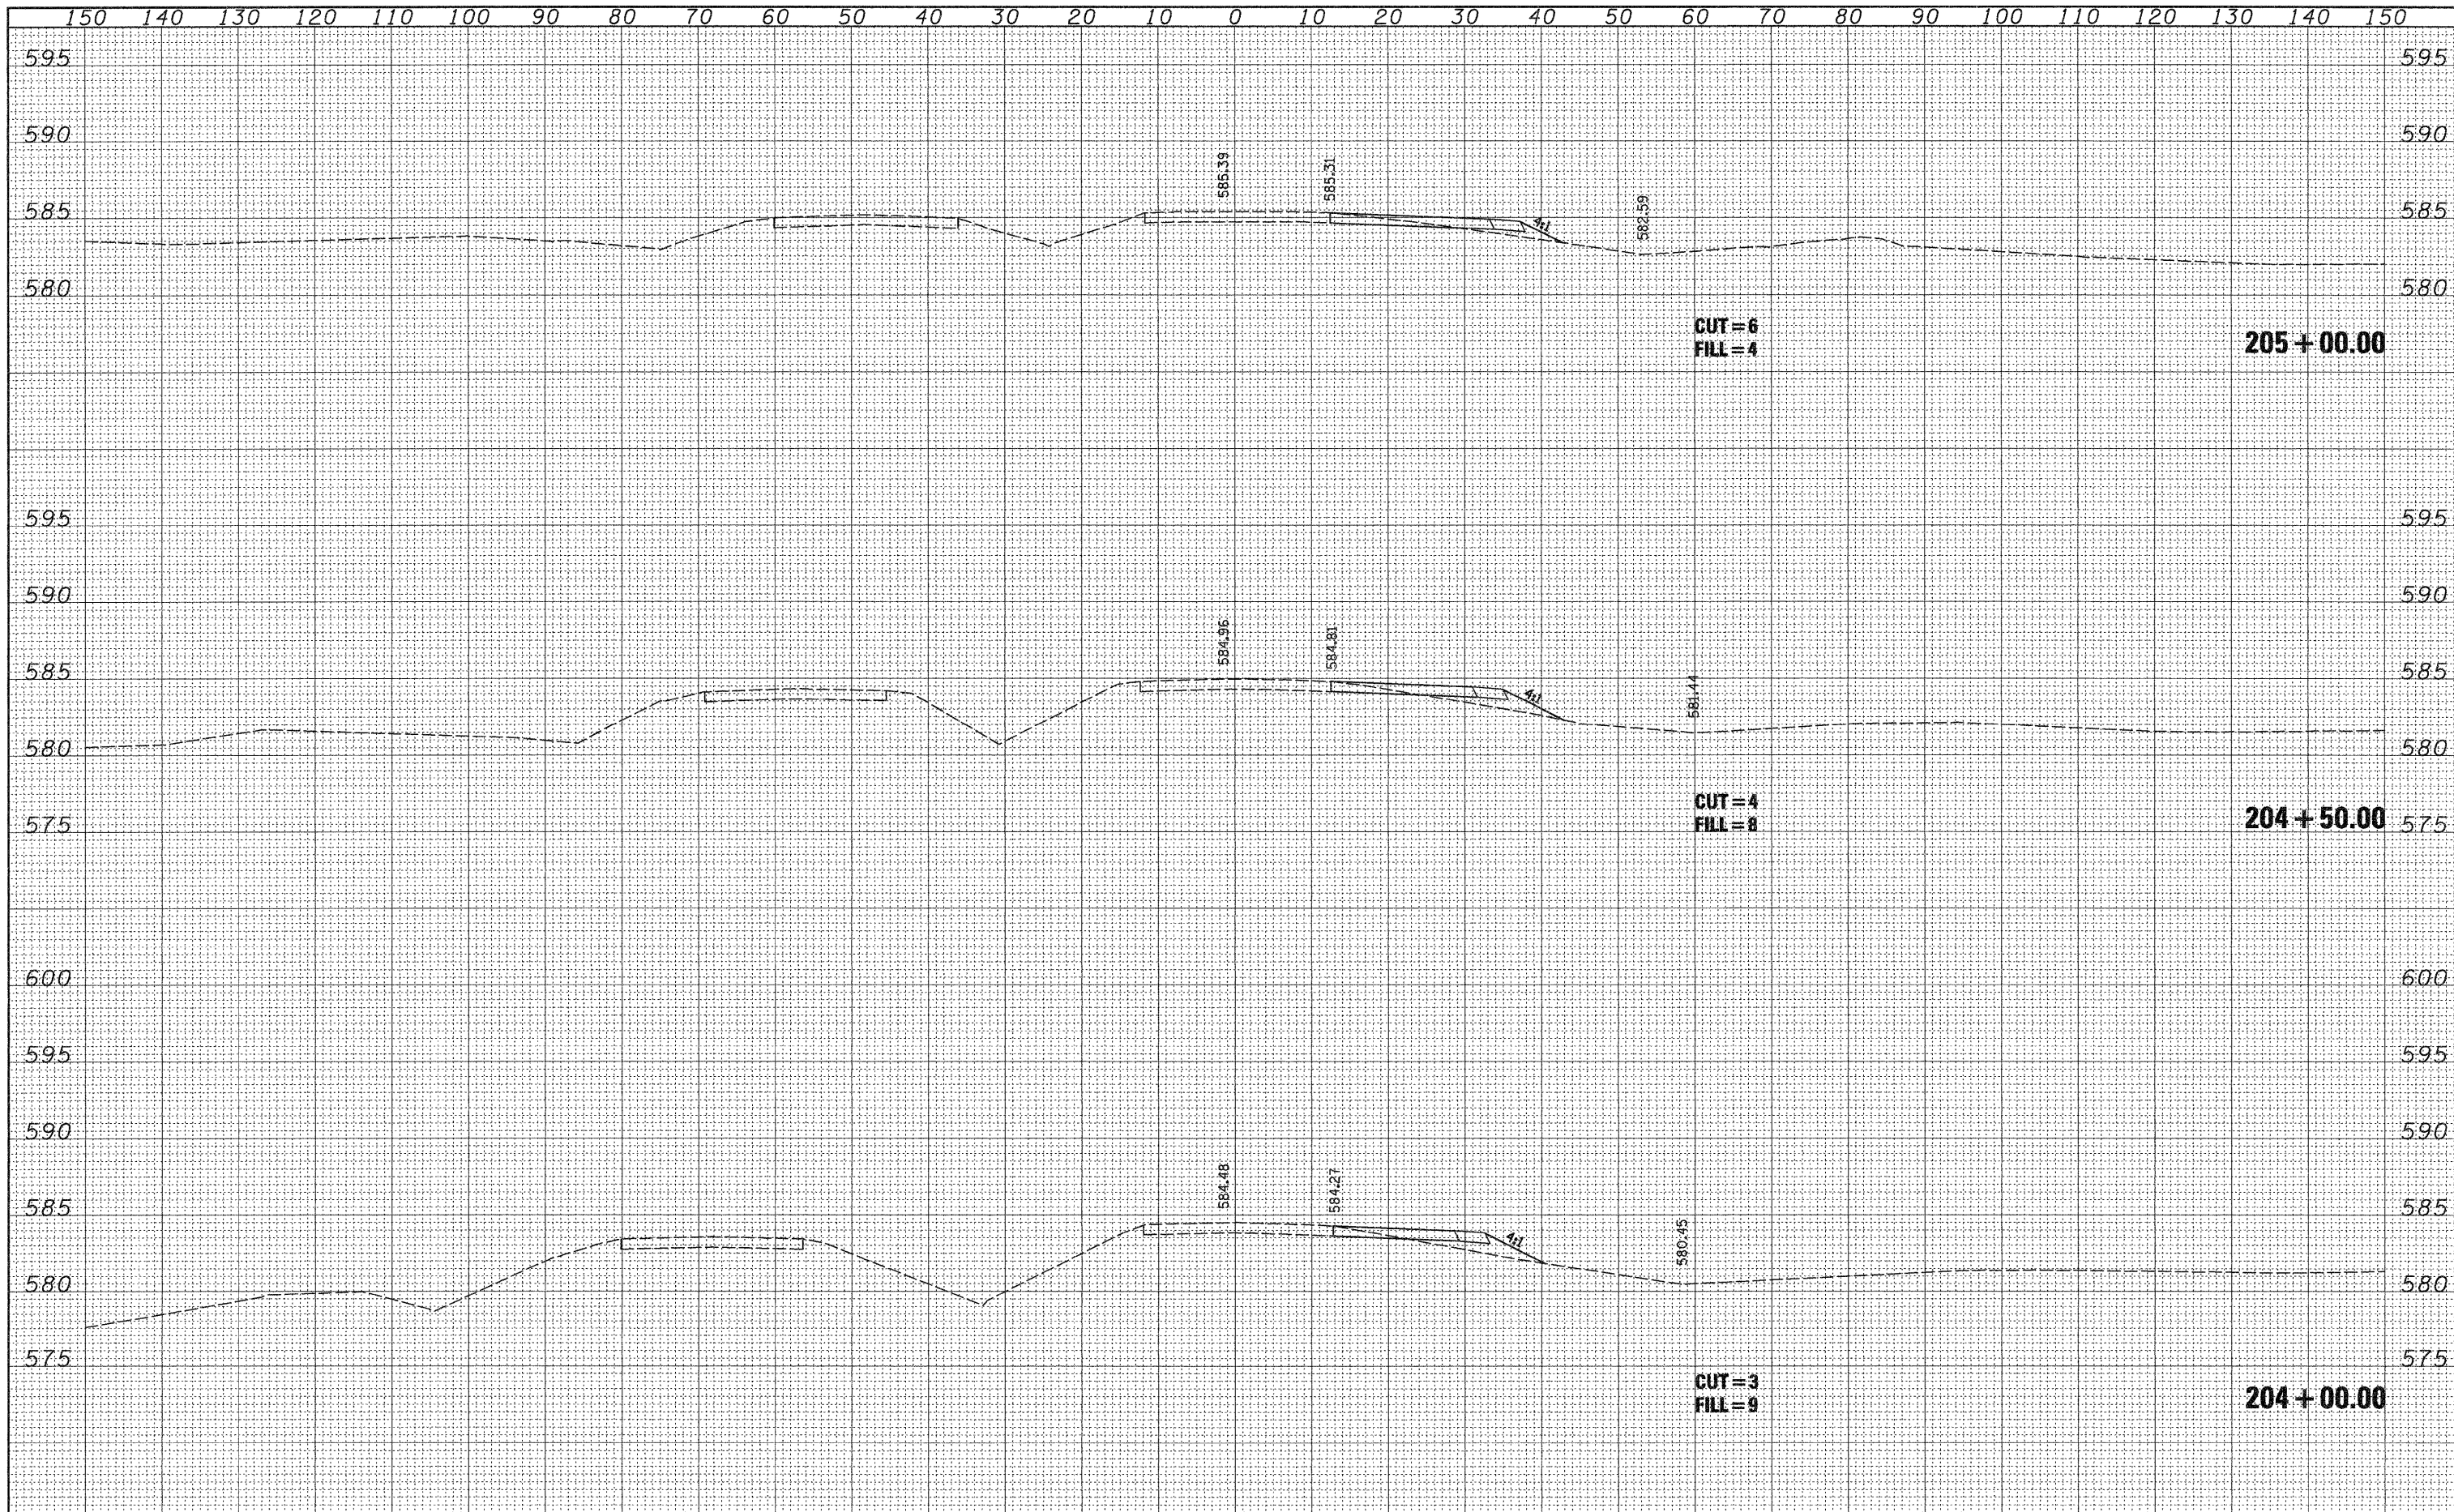

FILE NAME =	USER NAME = jeramy	DESIGNED - BFK	REVISED -	STATE OF ILLINOIS DEPARTMENT OF TRANSPORTATION	UNIVERSITY PARK DRIVE			F.A. RTE.	SECTION	COUNTY	TOTAL SHEETS	SHEET NO.
FILEL		DRAWN - BFK	REVISED -		SCALE: H = 1"/20'	SHEET NO. 5 OF 6 SHEETS	STA. 204+00.00 TO STA. 205+00.00	592	65I-TS-1	MADISON	50	49
		CHECKED - BFK	REVISED -					CONTRACT NO. 76B41				
		DATE - 6/18/08	REVISED -		FED. ROAD DIST. NO. 8 ILLINOIS FED. AID PROJECT							