


DATE	
BY	
FINAL SURVEY	
SURVEYED	
PLANNED	
NOTE BOOK	
TEMPLATE	
AREAS	
CHECKED	
NO.	

DATE	
BY	
ORIGINAL SURVEY	
SURVEYED	
PLANNED	
NOTE BOOK	
TEMPLATE	
AREAS	
CHECKED	
NO.	

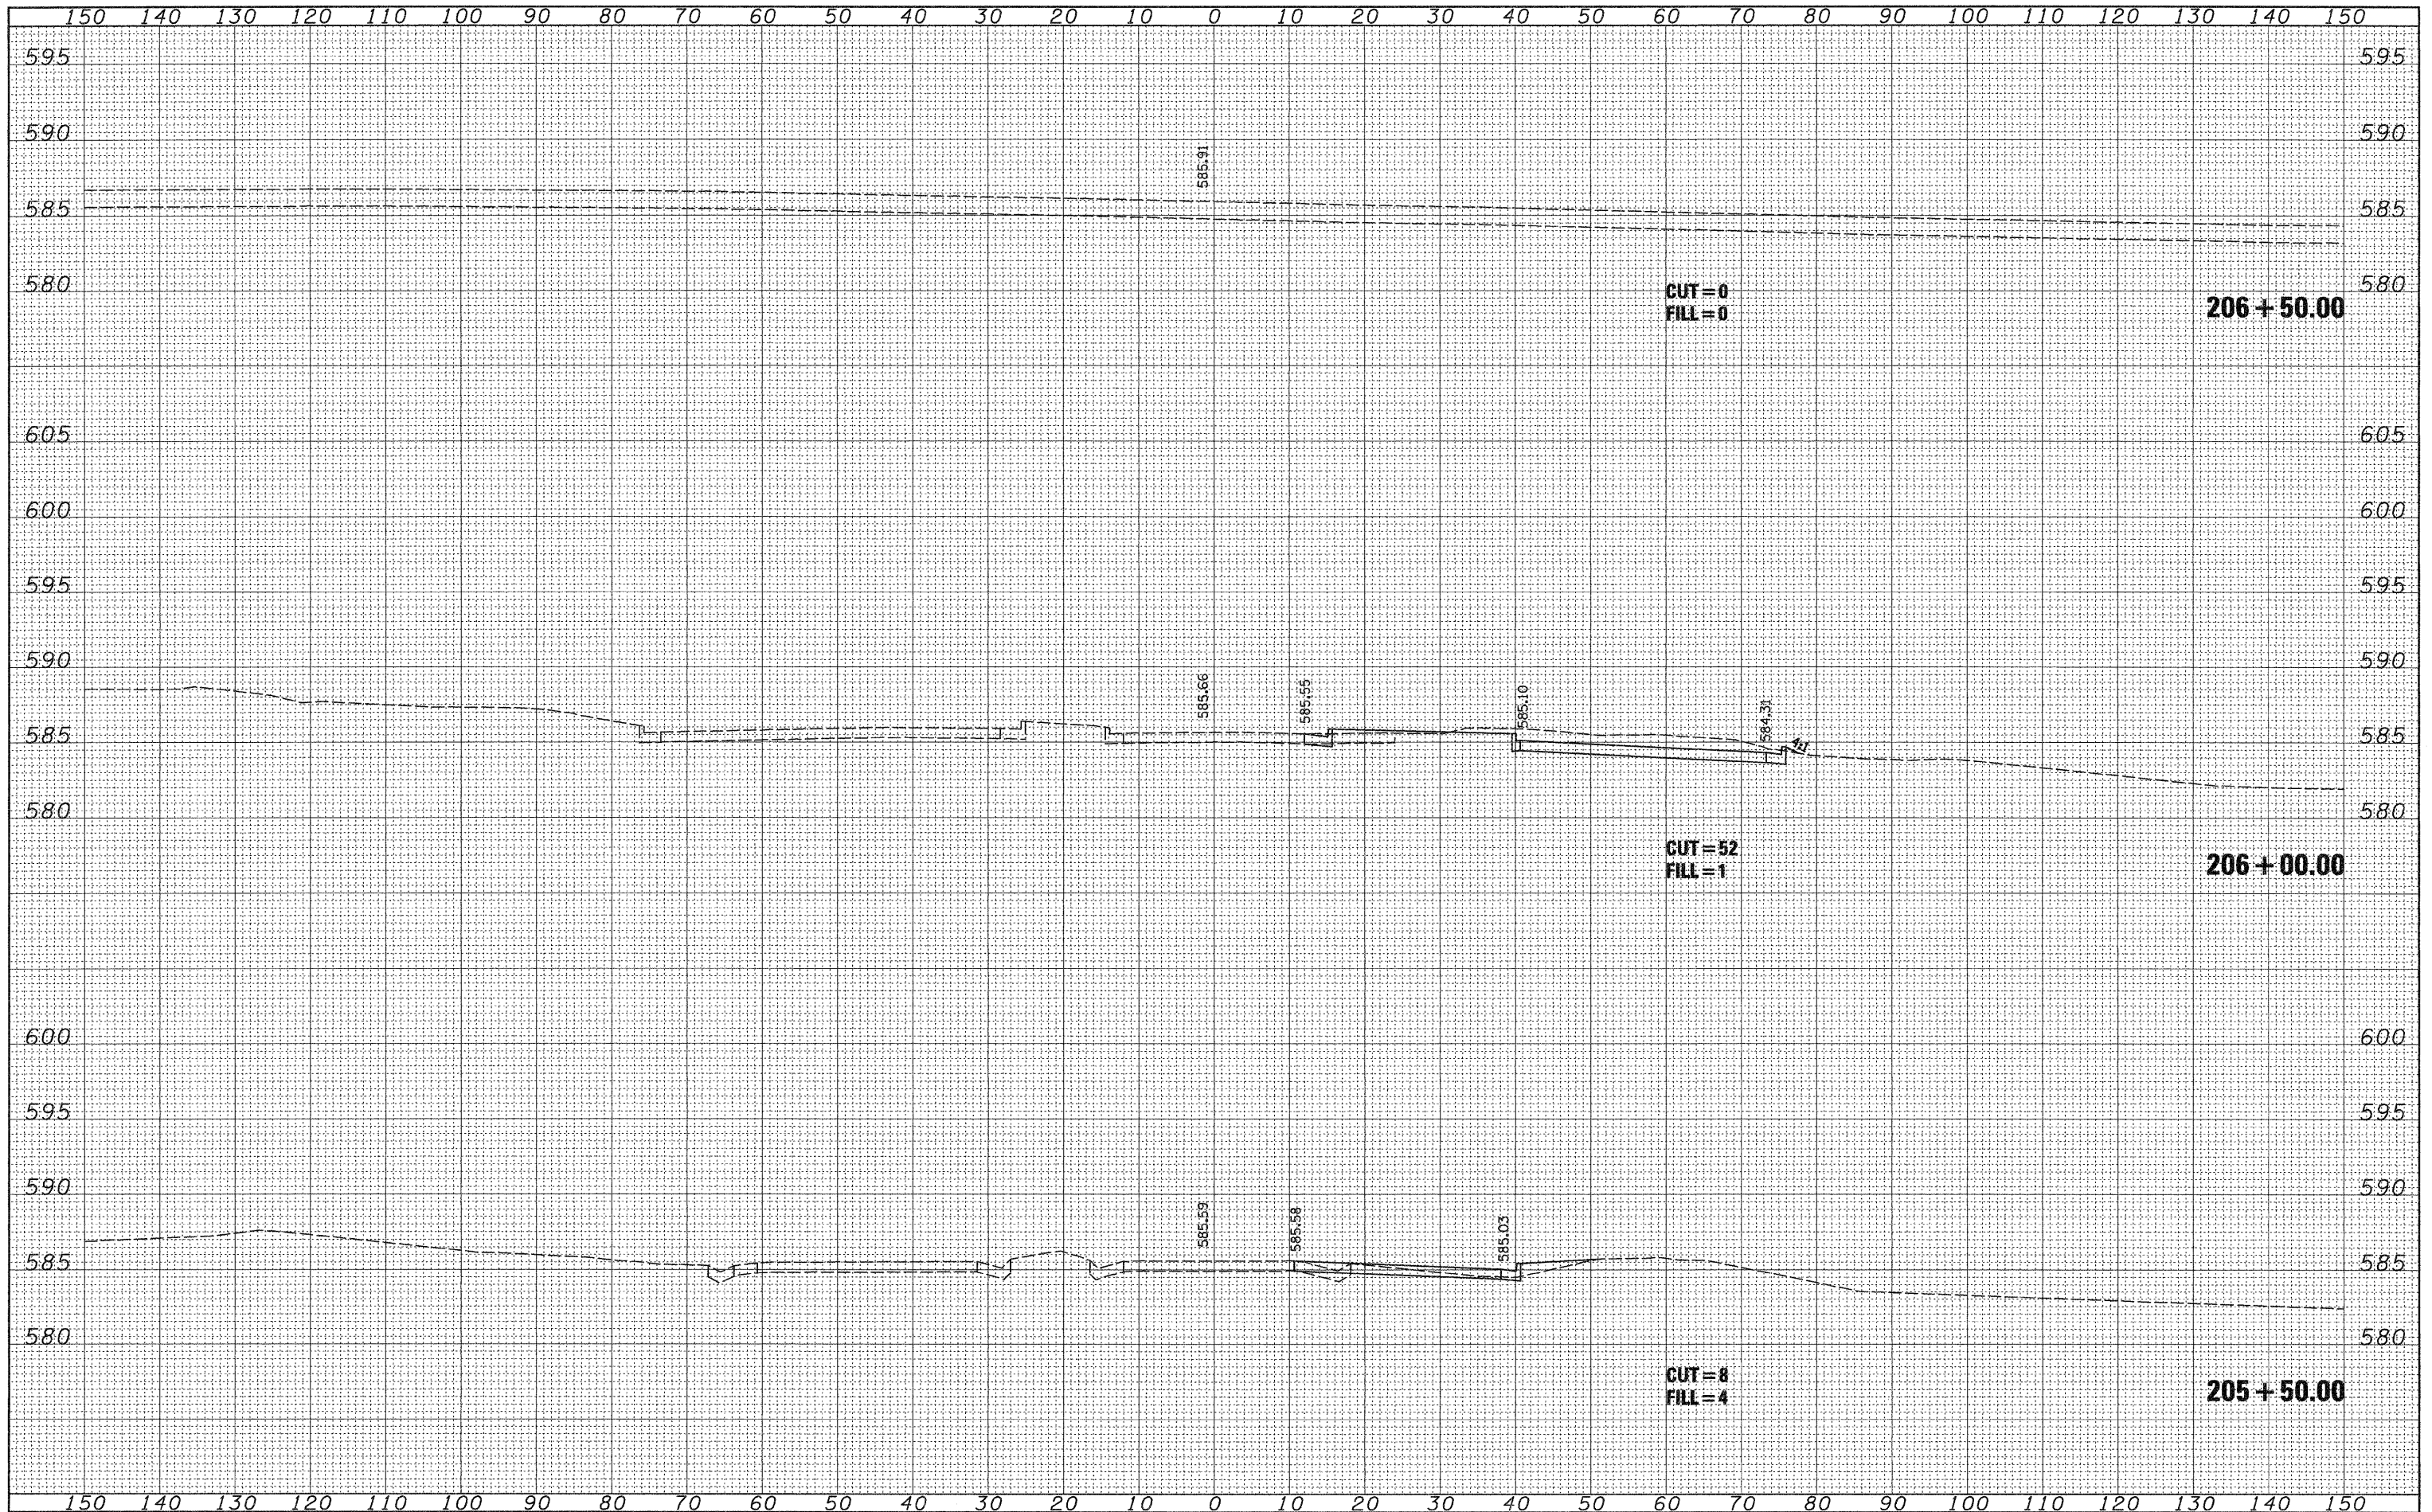

FILE NAME =  
#FILE#

USER NAME = jeremy  
PLOT SCALE = #SCALE#  
PLOT DATE = 7/8/2008

DESIGNED - BFK  
DRAWN - BFK  
CHECKED - BFK  
DATE - 6/18/08

REVISED -  
REVISED -  
REVISED -  
REVISED -

**STATE OF ILLINOIS  
DEPARTMENT OF TRANSPORTATION**

**UNIVERSITY PARK DRIVE**

SCALE: H = 1"=10'  
V = 1"=5'  
SHEET NO. 6 OF 6 SHEETS  
STA. 205+50.00 TO STA. 206+50.00

F.A. RTE.	SECTION	COUNTY	TOTAL SHEETS	SHEET NO.
592	65I-TS-1	MADISON	50	50
CONTRACT NO. 76B41				
FED. ROAD DIST. NO. 8 ILLINOIS FED. AID PROJECT				