

CONTRACT NO.: 83943

F.A.U. RTE.	SECTION	COUNTY	TOTAL SHEETS	SHEET NO.
3887	96-00159-00-CH	KANE	70	13
STA. 89+79.30		TO STA. 98+00.00		
FED. ROAD DIST. NO.	ILLINOIS	FED. AID PROJECT		

RECOMMENDED MAINTENANCE OF TRAFFIC



NOTE: TRAFFIC CONTROL FOR STAGES 1-3, AND DURING THEIR CORRESPONDING SUBSTAGES, WILL BE PAID AS A LUMP SUM, "TRAFFIC CONTROL AND PROTECTION".

STAGE 1: TRAFFIC ON IL ROUTE 31 WILL BE REDUCED FROM FOUR LANES TO TWO LANES TO ALLOW THE REMOVAL AND REPLACEMENT OF THE STORM SEWER FROM STA 100+65 TO STA 104+79. TRAFFIC WILL BE SHIFTED TO THE CURB LANES.

STAGE 2: THE FOUR LANES OF TRAFFIC ON IL ROUTE 31 WILL BE SHIFTED APPROXIMATELY 2'-4" WEST TO ALLOW THE WIDENING ON THE EAST SIDE OF IL ROUTE 31.

STAGE 3: SOUTHBOUND TRAFFIC ON IL ROUTE 31 FROM THE WING STREET INTERSECTION TO STA 104+84 WILL BE SHIFTED 2'-3' EAST TO ALLOW THE WIDENING OF THE INTERSECTION. IN ADDITION, THE TRAFFIC ON WING STREET WILL BE SHIFTED APPROXIMATELY 5' SOUTH TO ALLOW THE WIDENING OF THE NORTH SIDE OF WING STREET.


STAGE 4: THE SURFACE COURSE FOR BOTH ROADS WILL BE PLACED AFTER THE WIDENING IS COMPLETED. MAINTAINING TRAFFIC AT ALL LOCATIONS DURING THIS PHASE SHALL BE CONSIDERED INCIDENTAL TO THE COST OF "TRAFFIC CONTROL AND PROTECTION, STANDARD 701606".

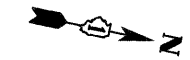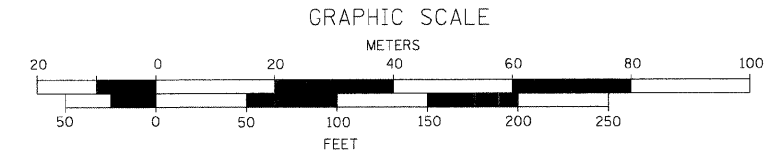

SCHEDULE OF TEMPORARY SIGNING

SIGN	CODE AND SIZE	STATION	OFFSET	DIRECTION	QUANTITY
	R8-8 24" X 30"	9+08	L	WB	2
		8+57	L	EB	1
		8+57	R	EB	1
	R10-6 24" X 36"	8+57	L	EB	1
		8+57	R	EB	1
	R10-11a 24" X 30"	8+57	R	EB	1

ALL TEMPORARY SIGNS WILL BE IN ACCORDANCE WITH ARTICLE 701.14 AND 701.15. ALL LABOR, EQUIPMENT, TOOLS AND INCIDENTALS NECESSARY TO INSTALL TEMPORARY SIGNS WILL BE INCLUDED IN THE UNIT PRICE FOR TEMPORARY SIGNS. TEMPORARY SIGN INSTALLATION WILL BE MEASURED ONCE. ANY RELOCATING OF TEMPORARY SIGNS DUE TO CONTRACTOR PHASING WILL BE CONSIDERED INCIDENTAL TO THE COST OF TRAFFIC CONTROL AND PROTECTION.

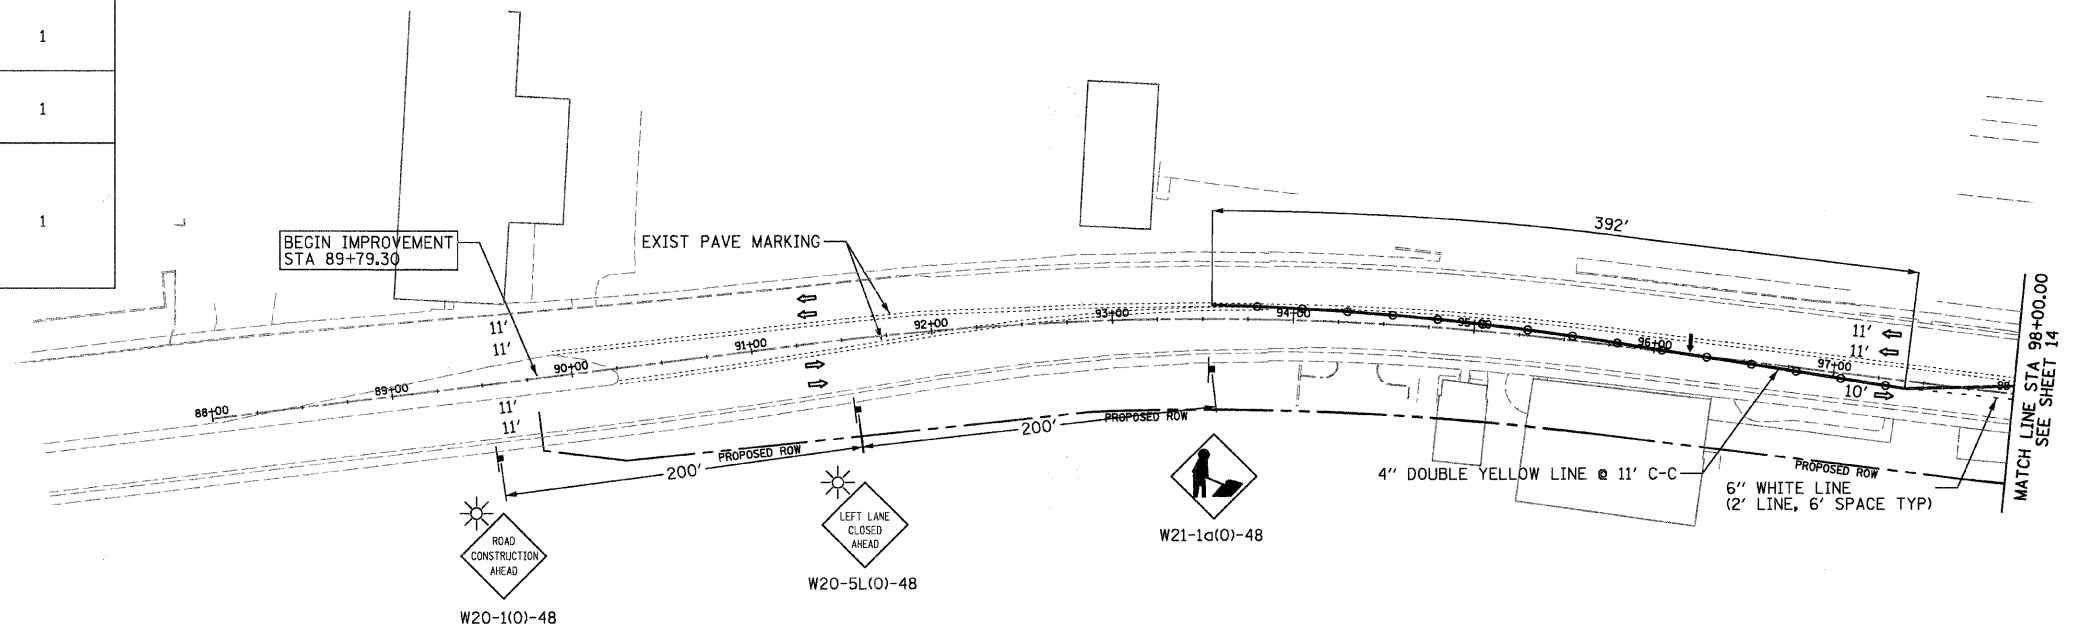

SYMBOLS

- TYPE I OR TYPE II BARRICADES AT 50' C-C TANGENTS, 25' C-C TAPERS (TYP)
- ⊥ SIGN ON PORTABLE OR PERMANENT SUPPORT
- ☀ MONO-DIRECTIONAL FLASHING BEACON
- ARROW BOARD

2/12/2008 H:\VE\GIN\12981\4\DESIGN\DN\13\WAL\081.DGN

Robert H. Anderson & Associates, Inc.
Consulting Engineers
Timbers Professional Center
220 West River Drive, St. Charles, IL 60174
Phone - 630.584.3530 Fax - 630.584.3047

REVISIONS	
NAME	DATE

ILLINOIS DEPARTMENT OF TRANSPORTATION
ILLINOIS ROUTE 31 AND WING STREET

MAINTENANCE OF TRAFFIC
STAGE 1
STA 89+79.30 TO STA 98+00.00

SCALE: VERT. DRAWN BY: TC
HORIZ. 1"=50' DESIGN BY: TC
DATE: FEBRUARY 13, 2008 CHECKED BY: KMA