
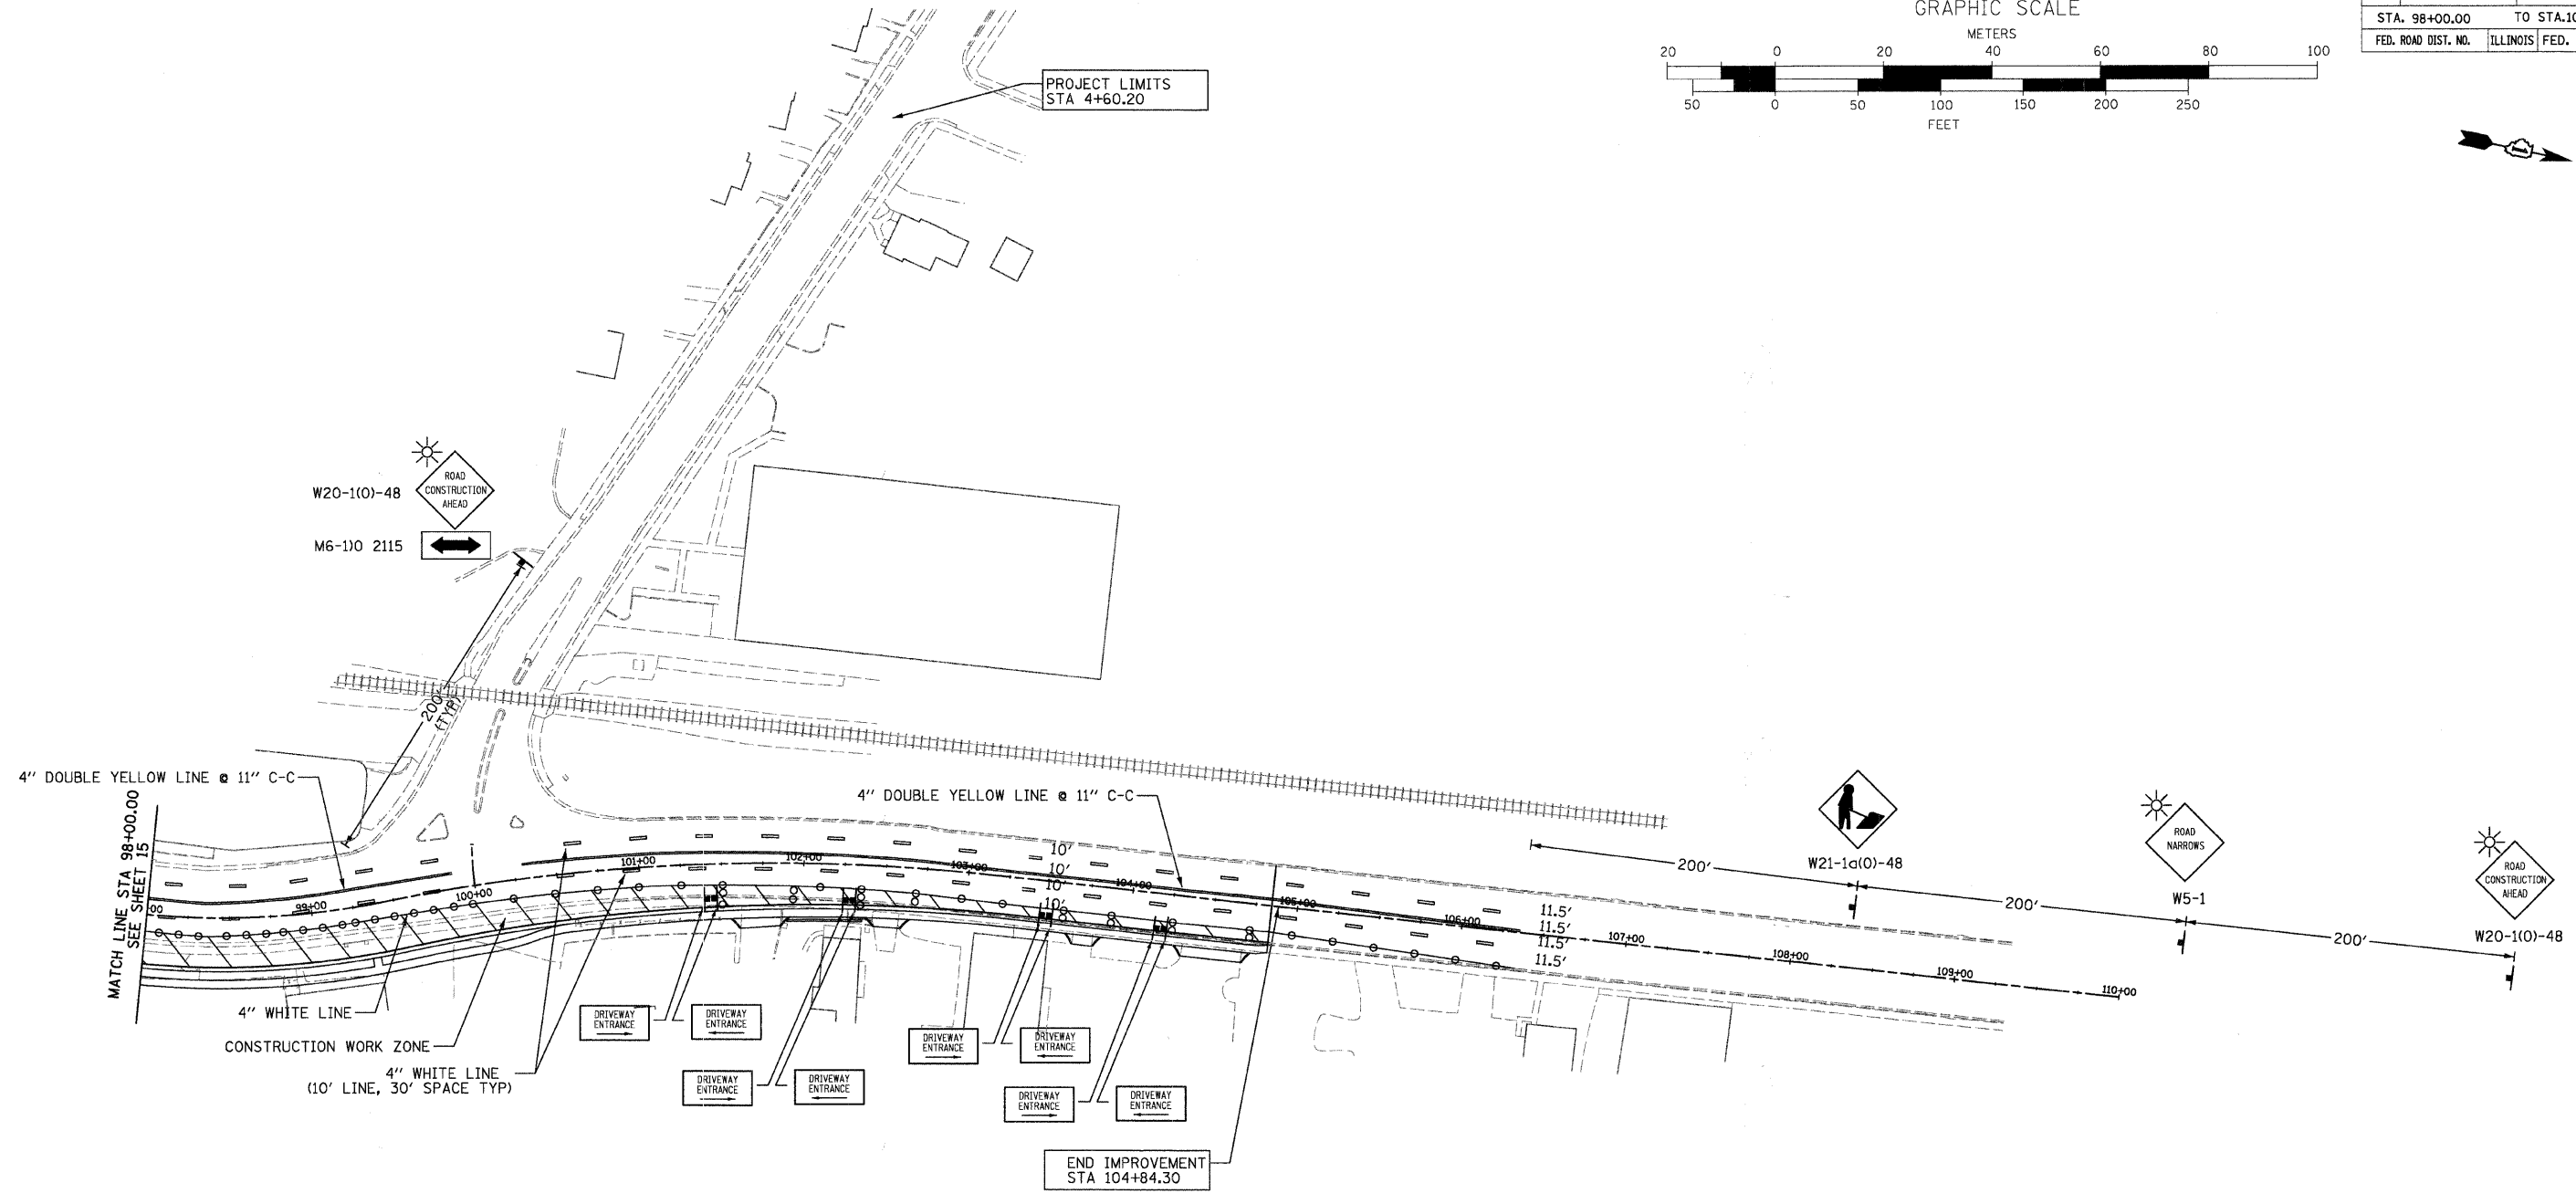


CONTRACT NO.: 83943

F.A.U. RTE.	SECTION	COUNTY	TOTAL SHEETS	SHEET NO.
3887	96-00159-00-CH	KANE	70	16
STA. 98+00.00		TO STA.104+84.30		
FED. ROAD DIST. NO.		ILLINOIS FED. AID PROJECT		

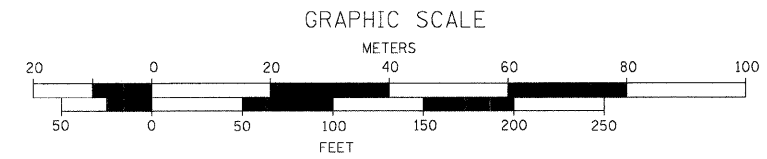

SYMBOLS

- TYPE I OR TYPE II BARRICADES AT 50' C-C TANGENTS; 25' C-C TAPERS; 12' C-C RADII (TYP)
- ⊥ SIGN ON PORTABLE OR PERMANENT SUPPORT
- ☀ MONO-DIRECTIONAL FLASHING BEACON
- ARROW BOARD
- ▨ WORK ZONE

NOTES:
 1. ALL TEMPORARY PAVEMENT MARKINGS WILL BE PAINT.

RHA&A
 Robert H. Anderson & Associates, Inc.
 Consulting Engineers
 Timbers Professional Center
 220 West River Drive, St. Charles, IL 60174
 Phone - 630.584.3530 Fax - 630.584.3047

REVISIONS	
NAME	DATE

ILLINOIS DEPARTMENT OF TRANSPORTATION
 ILLINOIS ROUTE 31 AND WING STREET

MAINTENANCE OF TRAFFIC
 STAGE 2
 STA 98+00.00 TO STA 104+84.30

SCALE: VERT. DRAWN BY: TC
 HORIZ. 1"=50' DESIGN BY: TC
 DATE: FEBRUARY 13, 2008 CHECKED BY: KMA

2/12/2008 H:\ELGIN\12981\4\DESIGN\DMG\16M41N04.DGN