
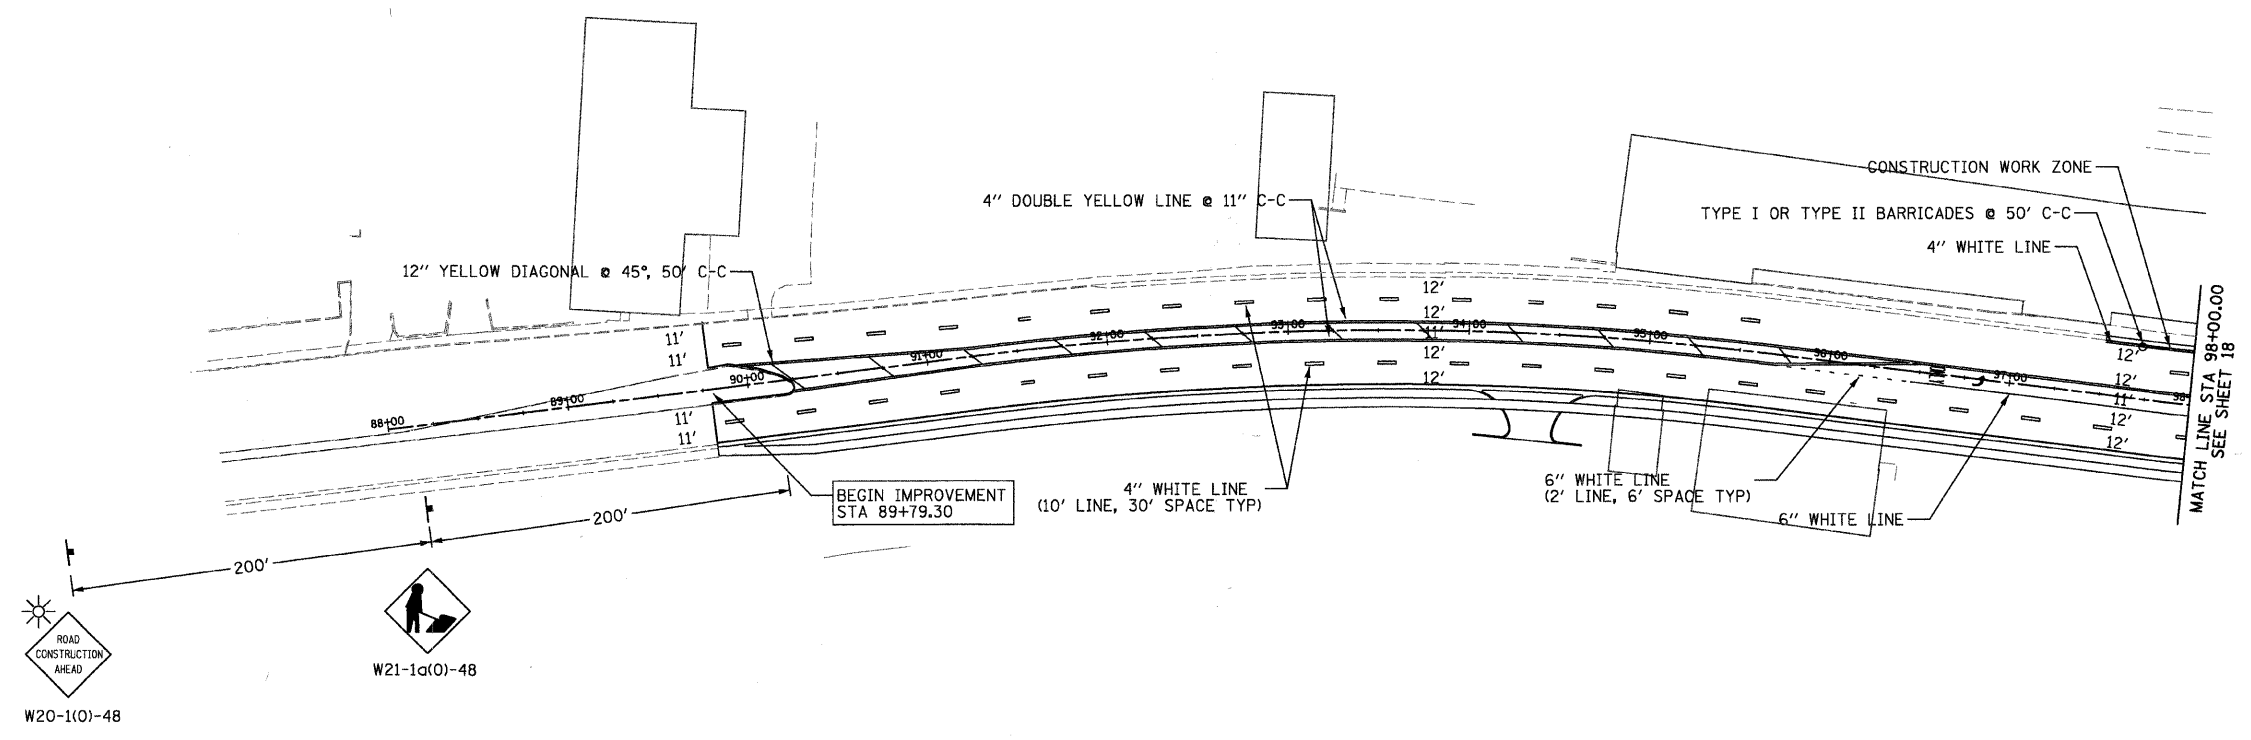


CONTRACT NO.: 83943

F.A.U. RTE.	SECTION	COUNTY	TOTAL SHEETS	SHEET NO.
3887	96-00159-00-CH	KANE	70	17
STA. 89+79.30		TO STA. 98+00.00		
FED. ROAD DIST. NO.	ILLINOIS	FED. AID PROJECT		

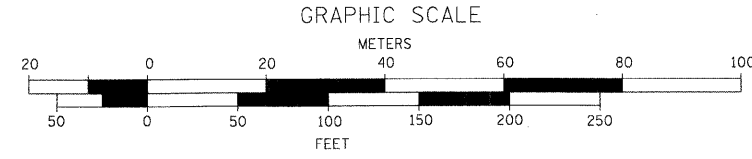

SYMBOLS

- TYPE I OR TYPE II BARRICADES AT 50' C-C TANGENTS; 25' C-C TAPERS; 12' C-C RADII (TYP)
- ⊥ SIGN ON PORTABLE OR PERMANENT SUPPORT
- ☀ MONO-DIRECTIONAL FLASHING BEACON
- ARROW BOARD
- ▨ WORK ZONE

NOTES:

1. ALL TEMPORARY PAVEMENT MARKINGS WILL BE PAINT.
2. LETTERS AND SYMBOLS WILL BE LARGE SIZE.



Robert H. Anderson & Associates, Inc.
 Consulting Engineers
 Timbers Professional Center
 220 West River Drive, St. Charles, IL 60174
 Phone - 630.584.3530 Fax - 630.584.3047

REVISIONS	
NAME	DATE

ILLINOIS DEPARTMENT OF TRANSPORTATION
 ILLINOIS ROUTE 31 AND WING STREET

MAINTENANCE OF TRAFFIC
 STAGE 3
 STA 89+79.30 TO STA 98+00.00

SCALE: VERT. DRAWN BY: TC
 HORIZ. 1"=50' DESIGN BY: TC
 DATE: FEBRUARY 13, 2008 CHECKED BY: KMA

2/12/2008 H:\ELGIN\129814\DESIGN\DCN\17M1\N05.DGN