



CONTRACT NO.: 83943

F.A.U. RTE.	SECTION	COUNTY	TOTAL SHEETS	SHEET NO.
3887	96-00159-00-CH	KANE	70	42
STA.		TO STA.		
FED. ROAD DIST. NO.		ILLINOIS	FED. AID PROJECT	

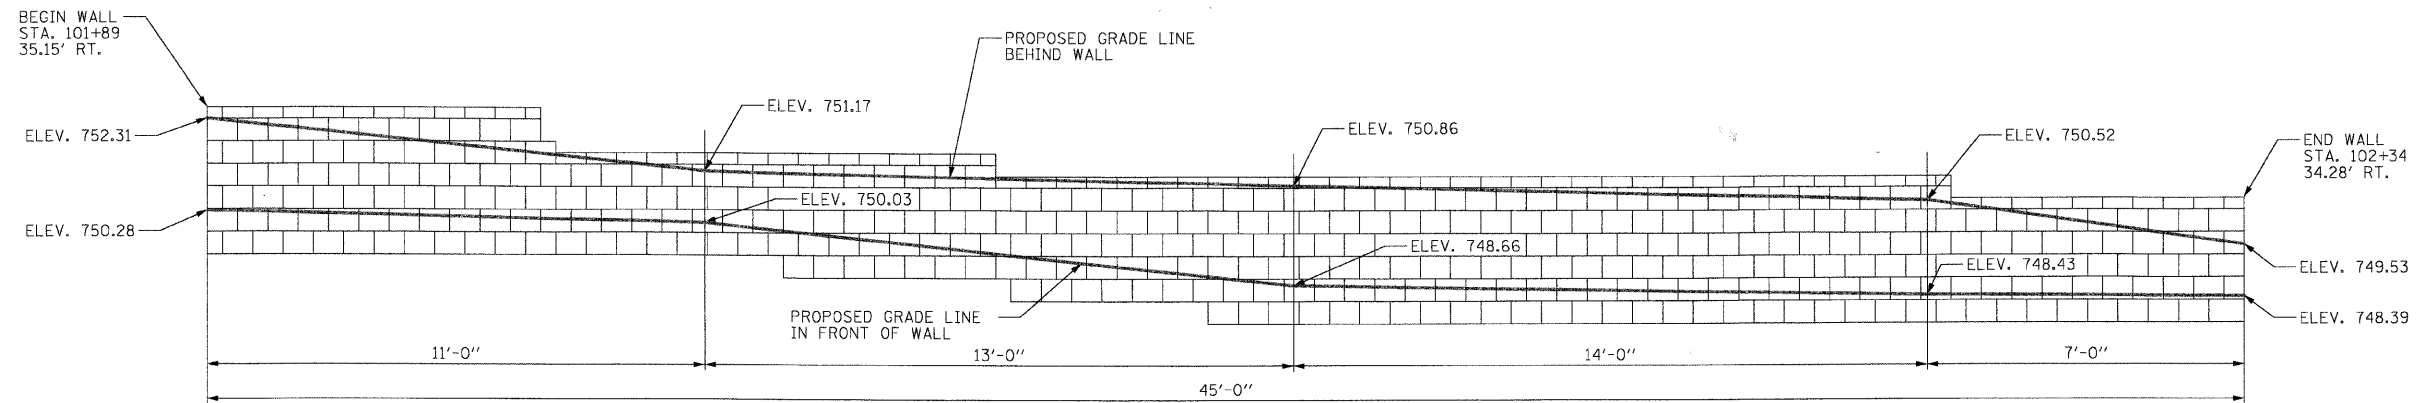


ELEVATION

NOTE: AREA OF SEGMENTAL CONCRETE BLOCK RETAINING WALL EQUAL TO 133 SQ. FT.

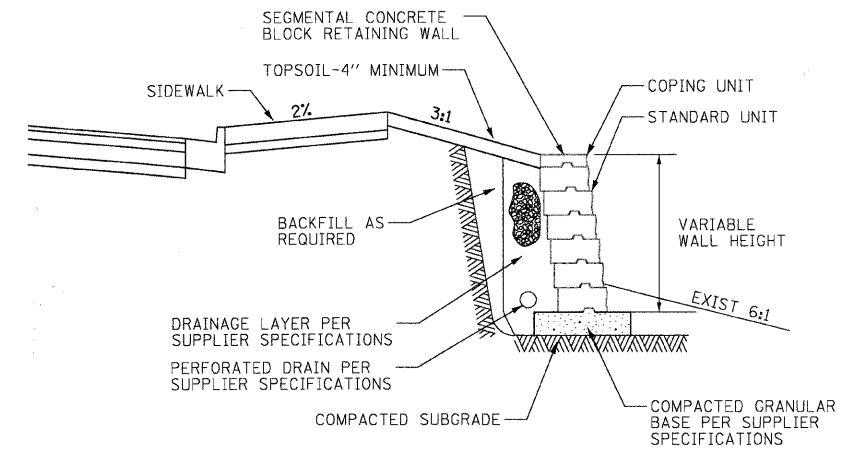

NOTE: THE DESIGN OF THE SEGMENTAL CONCRETE BLOCK RETAINING WALL SYSTEM SHALL BE THE RESPONSIBILITY OF THE CONTRACTOR. FOR THE SPECIFIC REQUIREMENTS, REFER TO THE SEGMENTAL CONCRETE BLOCK RETAINING WALL SPECIAL PROVISION.

TYPICAL SECTION
SEGMENTAL CONCRETE BLOCK RETAINING WALL

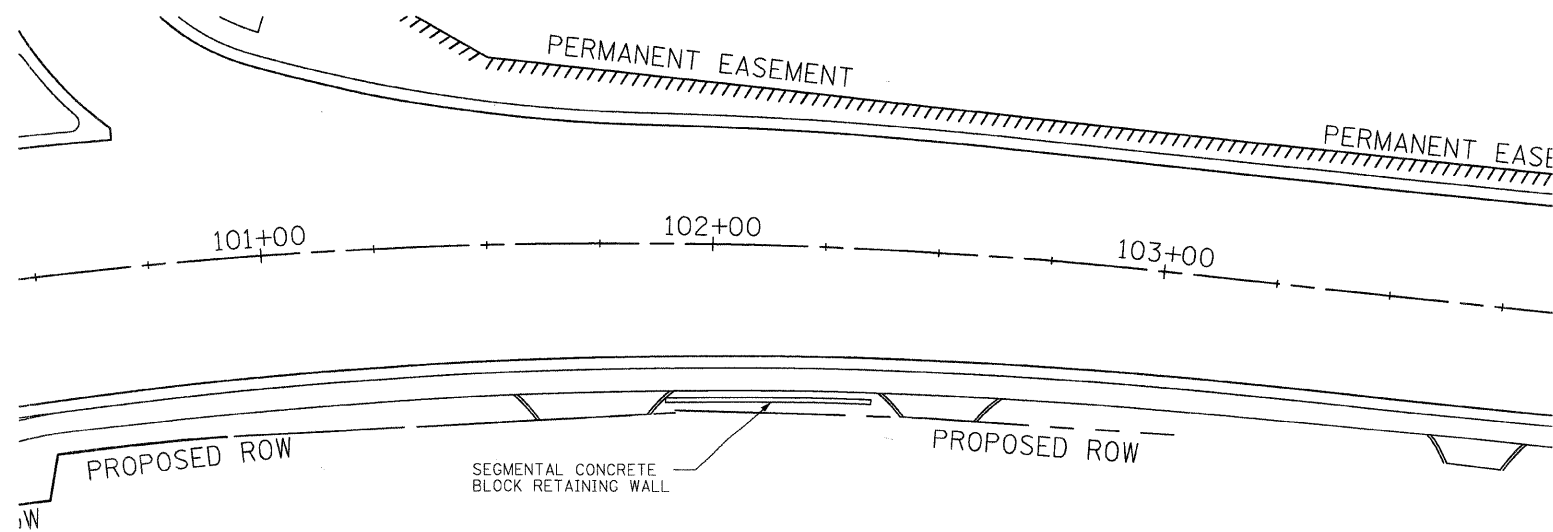

LOCATION PLAN

RH&A

Robert H. Anderson & Associates, Inc.
Consulting Engineers
Timbers Professional Center
220 West River Drive, St. Charles, IL 60174
Phone - 630.584.3530 Fax - 630.584.3047

REVISIONS	
NAME	DATE

ILLINOIS DEPARTMENT OF TRANSPORTATION
ILLINOIS ROUTE 31 AND WING STREET

RETAINING WALL DETAILS

SCALE: VERT. NONE
HORIZ. NONE
DATE: FEBRUARY 13, 2008

DRAWN BY: TC
DESIGN BY: TC
CHECKED BY: BPT