


F.A. RTE.	SECTION	COUNTY	TOTAL SHEETS	SHEET NO.
3887	96-00159-00-CH	KANE	70	59
STA. 89+00		TO STA. 91+00		
FED. ROAD DIST. NO.	ILLINOIS	FED. AID PROJECT		
<b>CONTRACT NO.: 83943</b>				

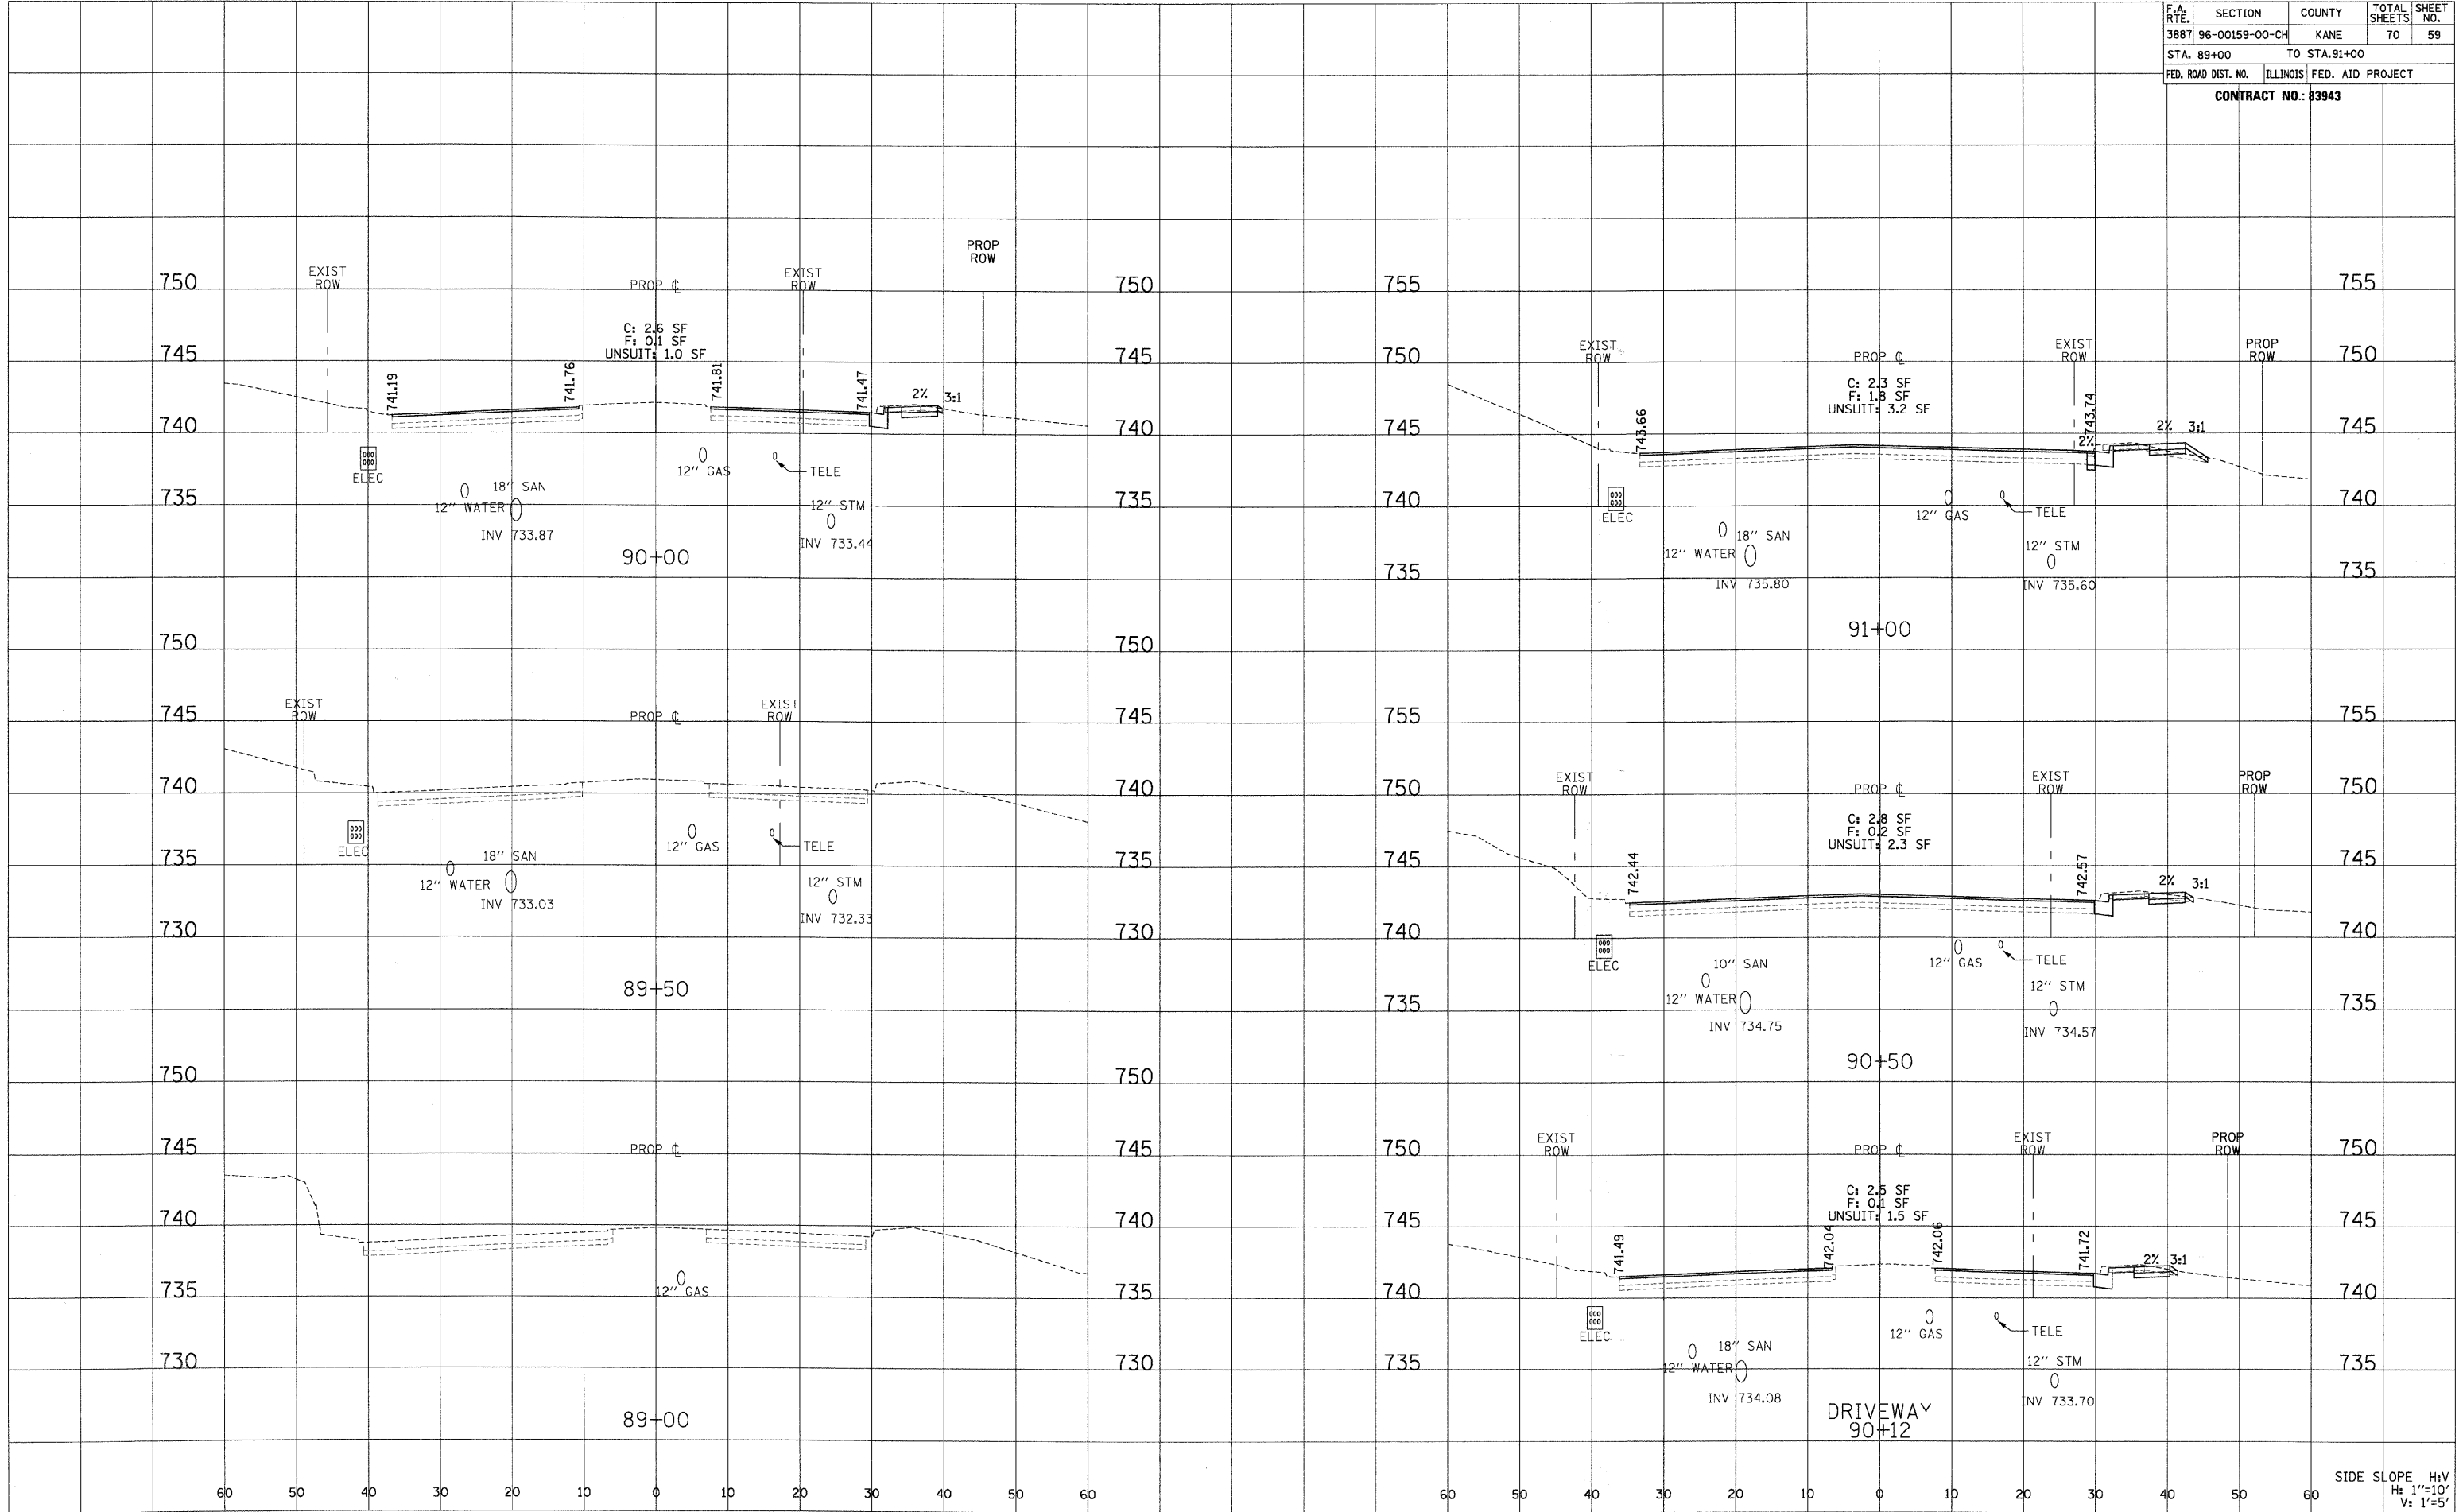

H:\ELGIN\1299014\DESIGN\DRGN\SEC.DGN  
 2/12/2009

SIDE SLOPE H:V  
 H: 1"=10'  
 V: 1"=5'