


F.A. RTE.	SECTION	COUNTY	TOTAL SHEETS	SHEET NO.
3887	96-00159-00-CH	KANE	70	62
STA. 96+00		TO STA. 98+00		
FED. ROAD DIST. NO.		ILLINOIS	FED. AID PROJECT	
CONTRACT NO.: 83943				

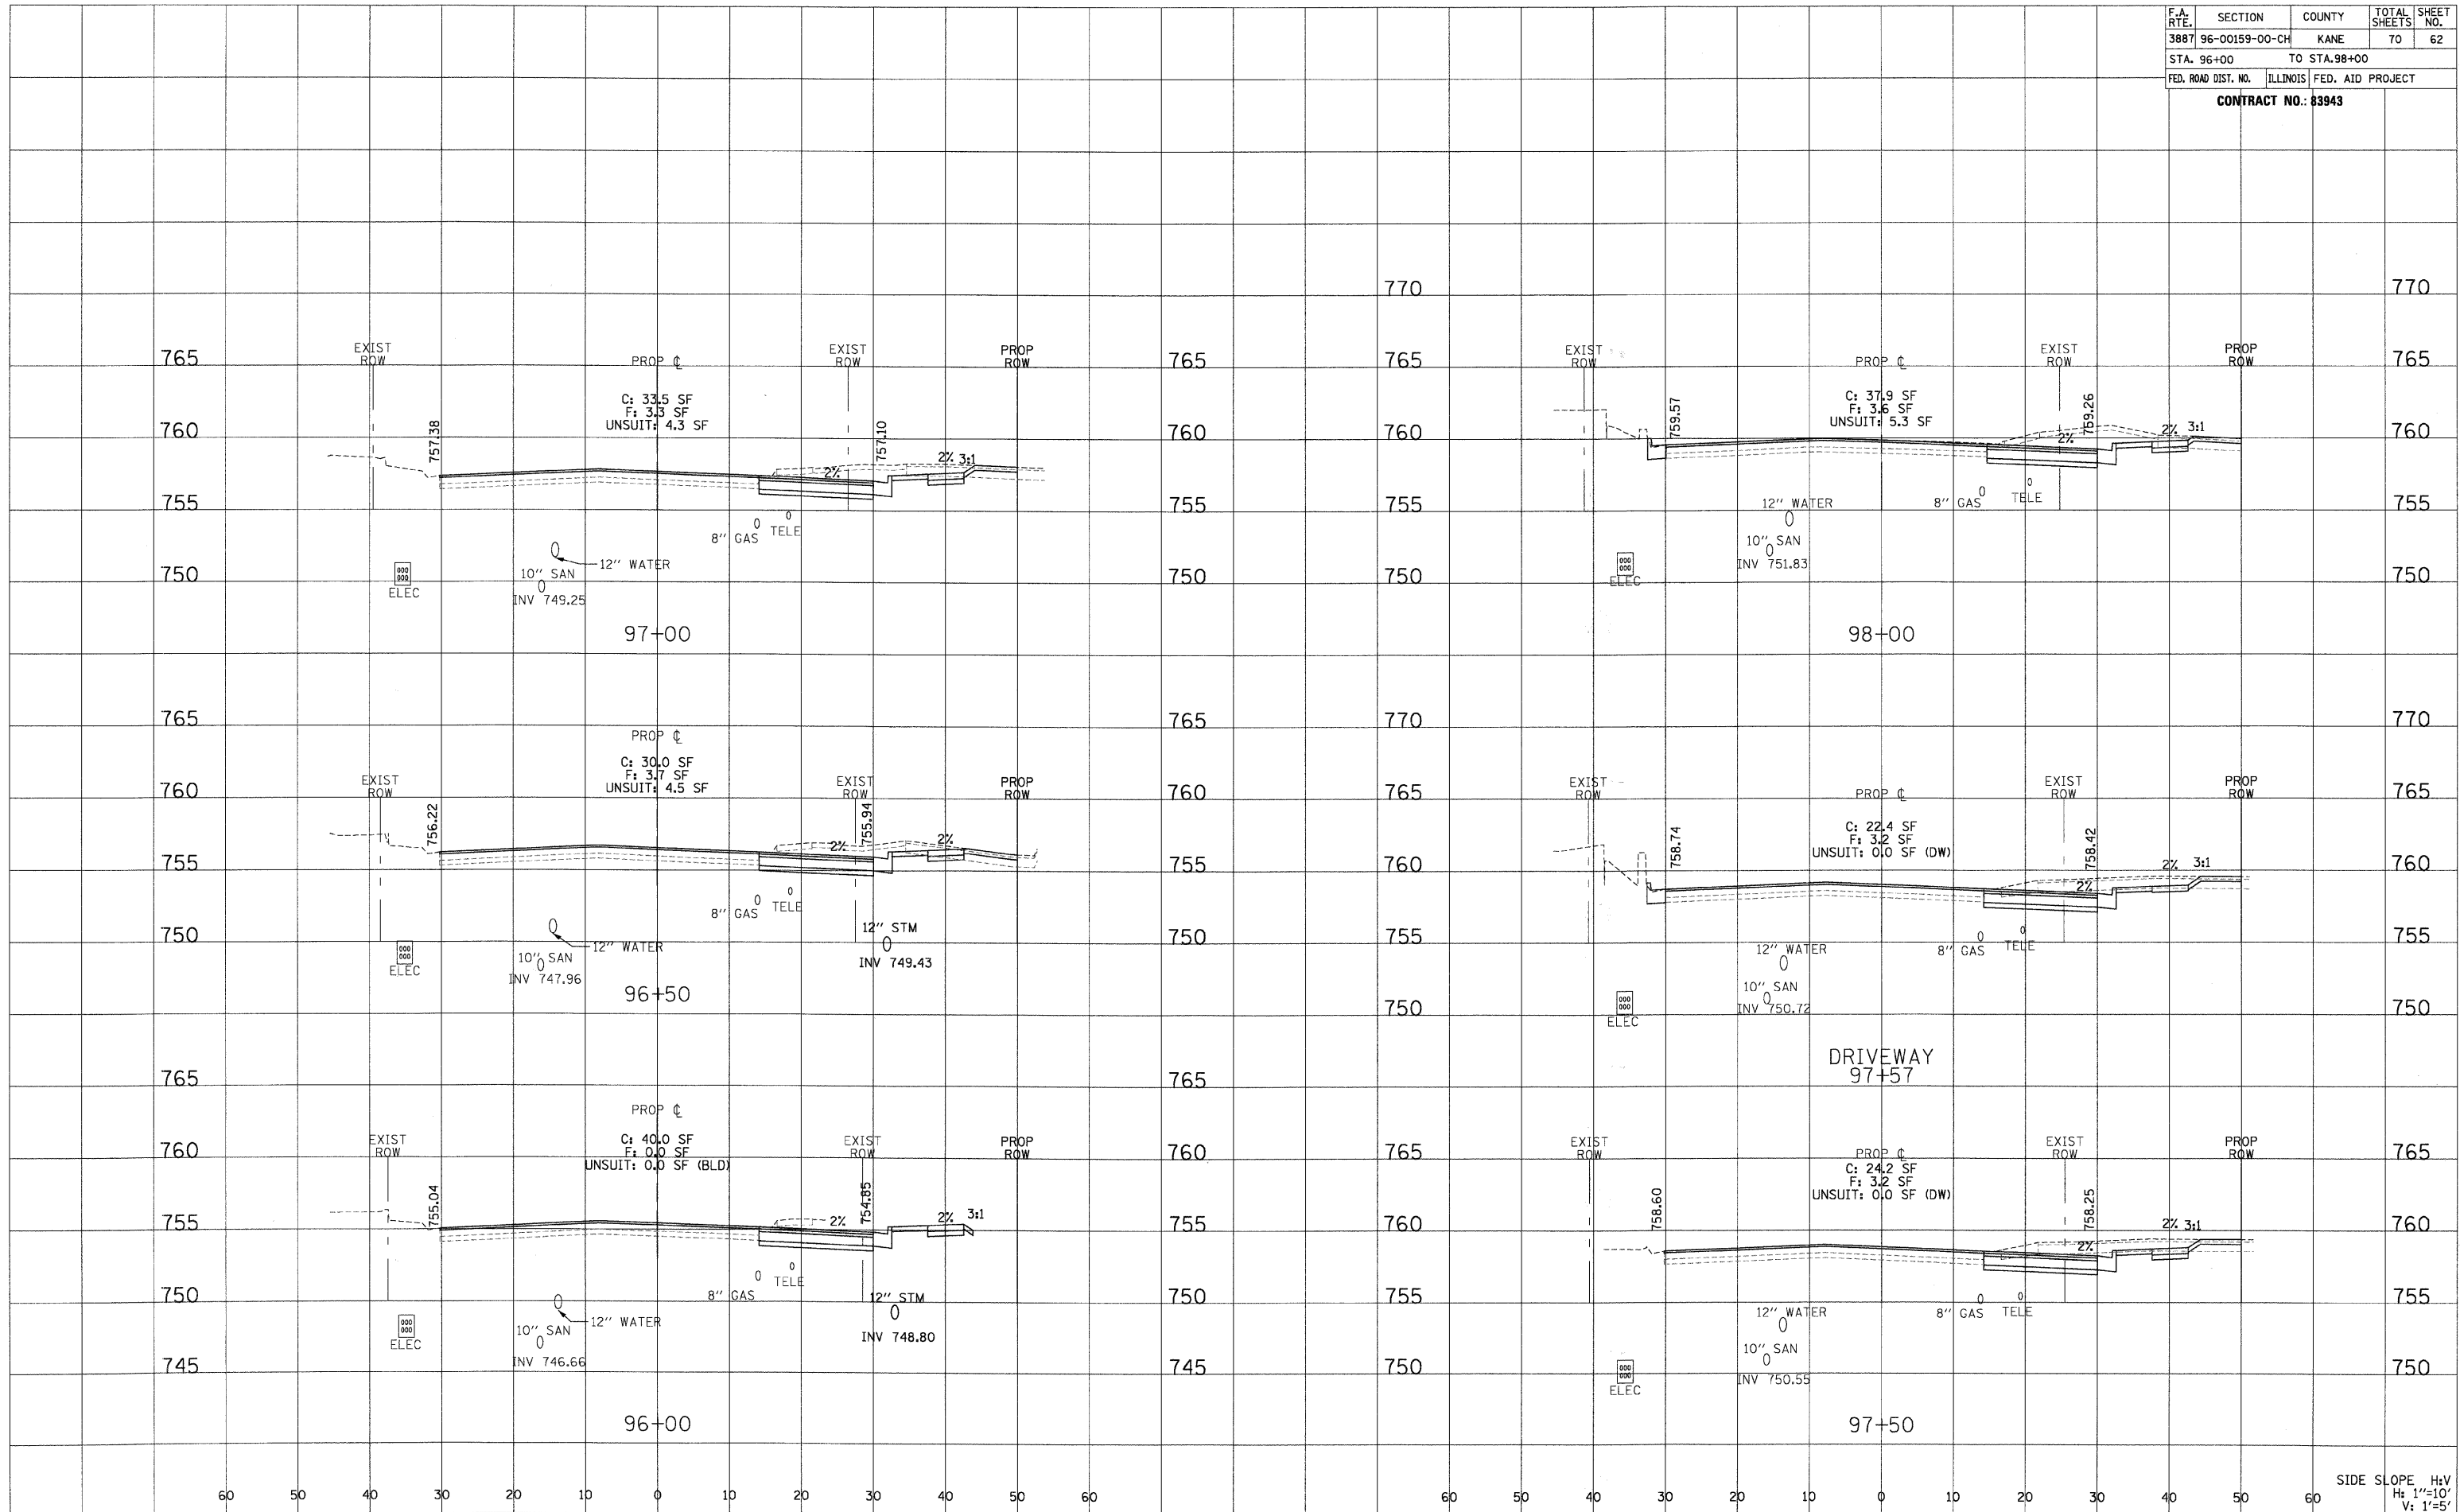

H:\NELSON\2001\DESIGN\DRAWING\SEC.DWG
 2/12/2008

SIDE SLOPE H:V
 1:5